
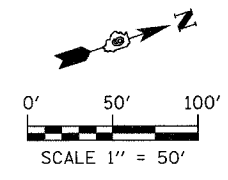


F.A. DIST.	SECTION	COUNTY	TOTAL SHEETS	SHEET NO.
57	(X1-6-2)HBK	WILLIAMSON	272	50
FED. ROAD DIST. NO.	ALLIANCE	FED. AID PROJECT		

PARCEL NO.	OWNER	R.O.W.	T.E.
9151B06	MARION HEIGHTS, LLC	1.461 AC	N/A
9015806	ELISABETH JO ABBOTT	8.719 AC	N/A

STATE OF ILLINOIS
DEPARTMENT OF TRANSPORTATION

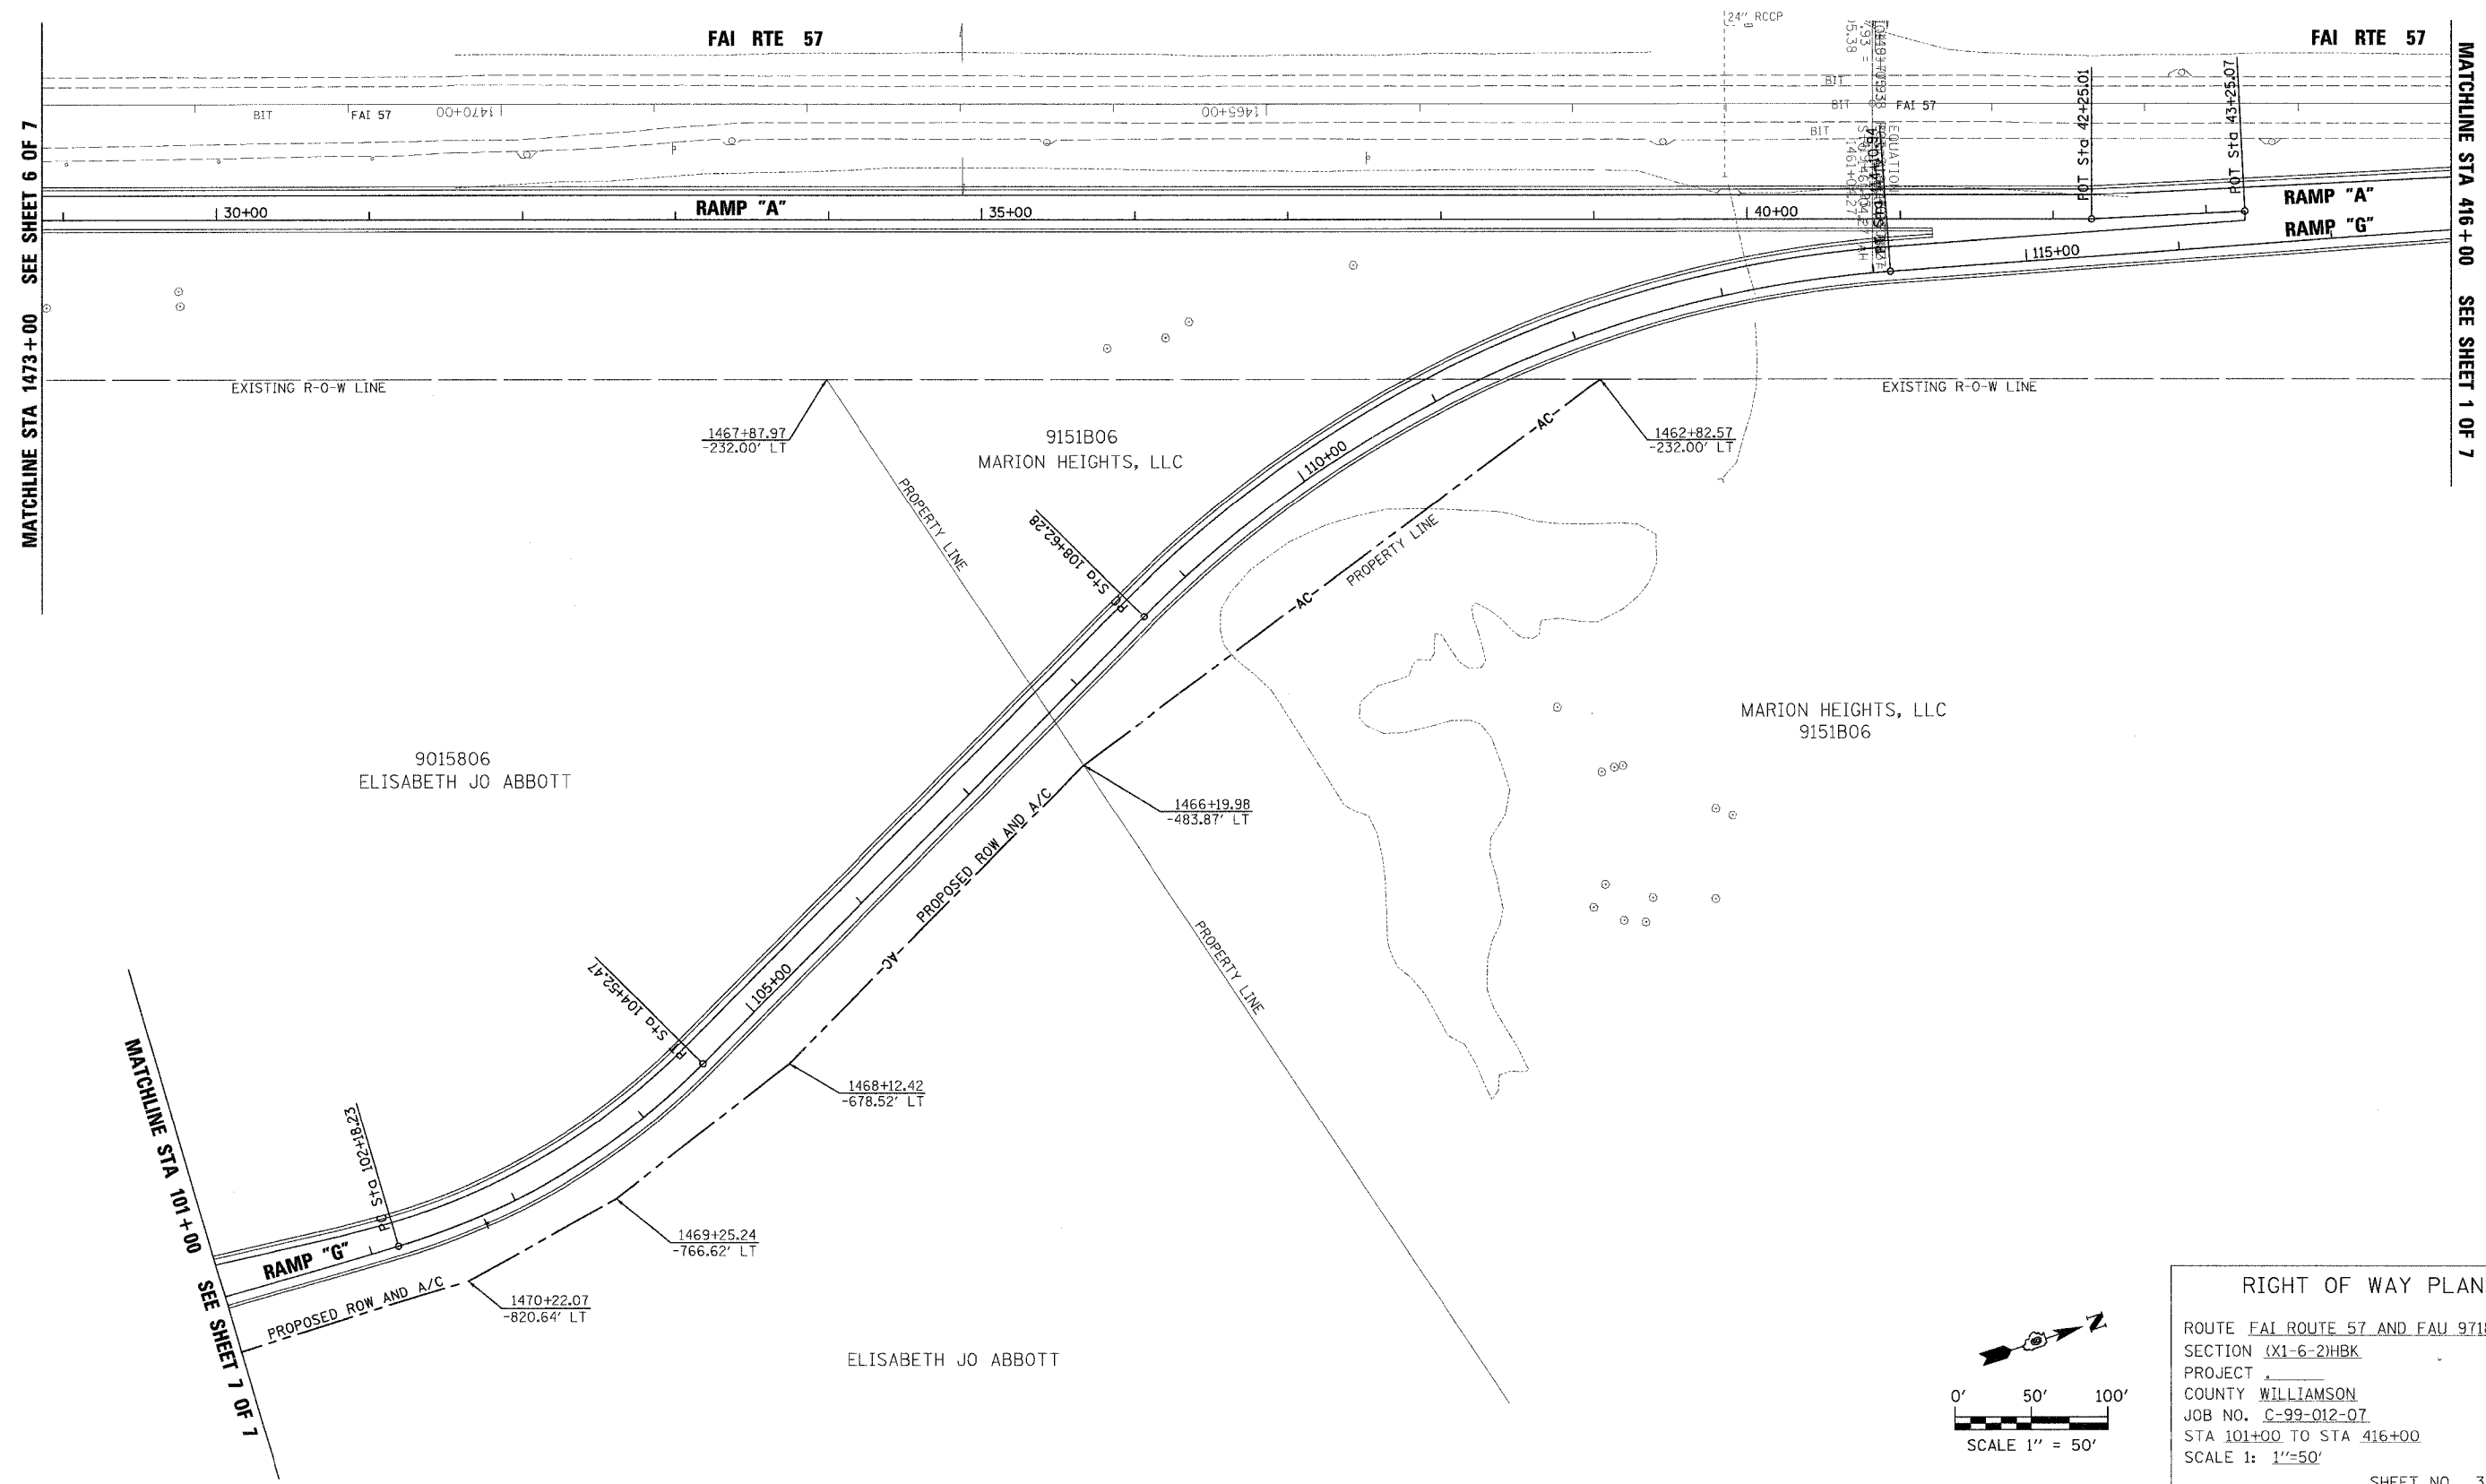

RIGHT OF WAY PLANS
 ROUTE FAI ROUTE 57 AND FAU 9718
 SECTION (X1-6-2)HBK
 PROJECT _____
 COUNTY WILLIAMSON
 JOB NO. C-99-012-07
 STA 101+00 TO STA 416+00
 SCALE 1: 1"=50'
 SHEET NO. 3 OF 7

RIGHT OF WAY

PLOT DATE = 4/26/2007
 FILE NAME = P:\A\8588\adgn\1496866.rvt.dgn
 PLOT SCALE = 50.00000 / 1"=50'
 USER NAME = abarnier