


F.A. RTE.	SECTION	COUNTY	TOTAL SHEETS	SHEET NO.
57	(X1-6-2)HBK	WILLIAMSON	272	51
FED. ROAD DIST. NO.	ILLINOIS	FED. AID PROJECT		

PARCEL NO.	OWNER	R.O.W.	T.E.
9015106	MARION HEIGHTS, LLC	N/A	0.319 AC
9151C06	CITY OF MARION	6.891 AC	N/A
9015006	UNIVERSITY HOMES, LLC	0.046 AC	N/A

STATE OF ILLINOIS
DEPARTMENT OF TRANSPORTATION

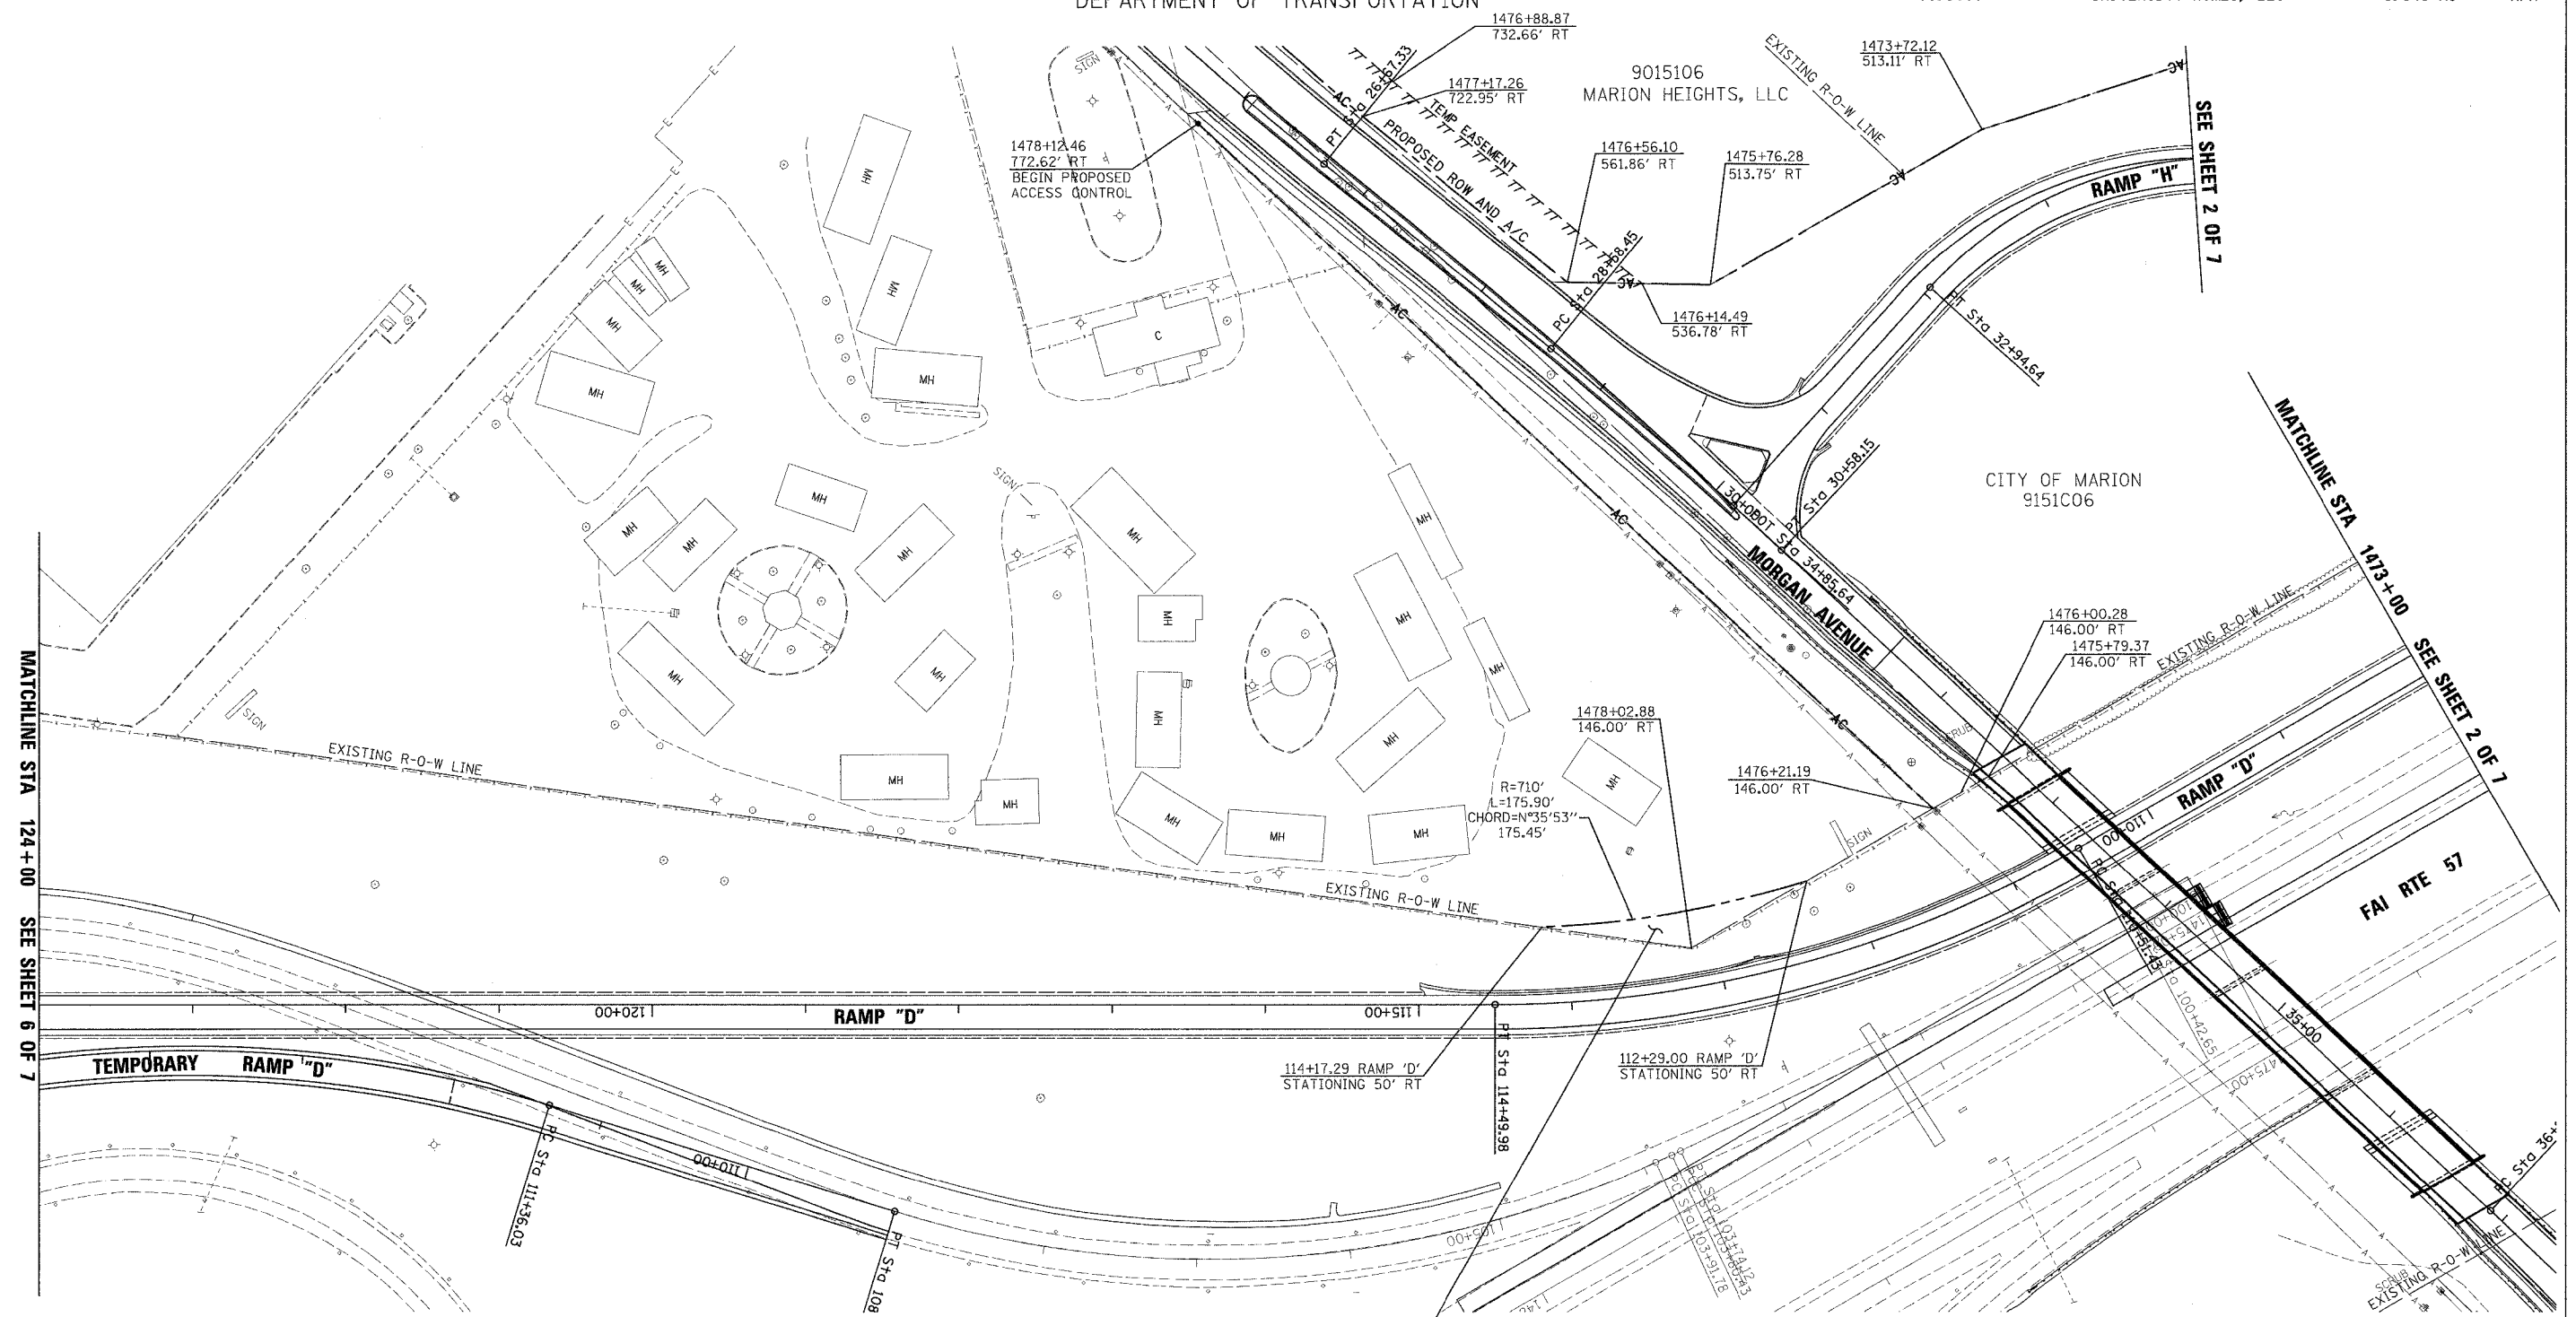


MATCHLINE STA 124+00
SEE SHEET 6 OF 7

SEE SHEET 2 OF 7

MATCHLINE STA 147+00
SEE SHEET 2 OF 7

RIGHT OF WAY PLANS
 ROUTE FAI ROUTE 57 AND FAU 9718
 SECTION (X1-6-2)HBK
 PROJECT _____
 COUNTY WILLIAMSON
 JOB NO. C-99-012-07
 STA 1473+00 TO STA 124+00
 SCALE 1: 1"=50'
 SHEET NO. 4 OF 7

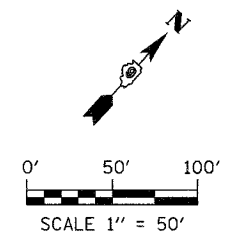

PLOT DATE = 4/26/2007
 FILE NAME = P:\048880\048880.dgn
 PLOT SCALE = 1/8"=1'-0"
 USER NAME = jbarner

RIGHT OF WAY