

F.A. NO.	SECTION	COUNTY	TOTAL SHEETS	SHEET NO.
57	EX1-6-2)HBK	WILLIAMSON	272	52
FED. ROAD DIST. NO.	ILLINOIS	FED. AID PROJECT		

PARCEL NO.
000



OWNER
xxx

CONTRACT NO. 98994

R.O.W.
0.000

T.E.
0.000

STATE OF ILLINOIS
DEPARTMENT OF TRANSPORTATION

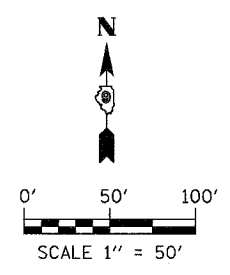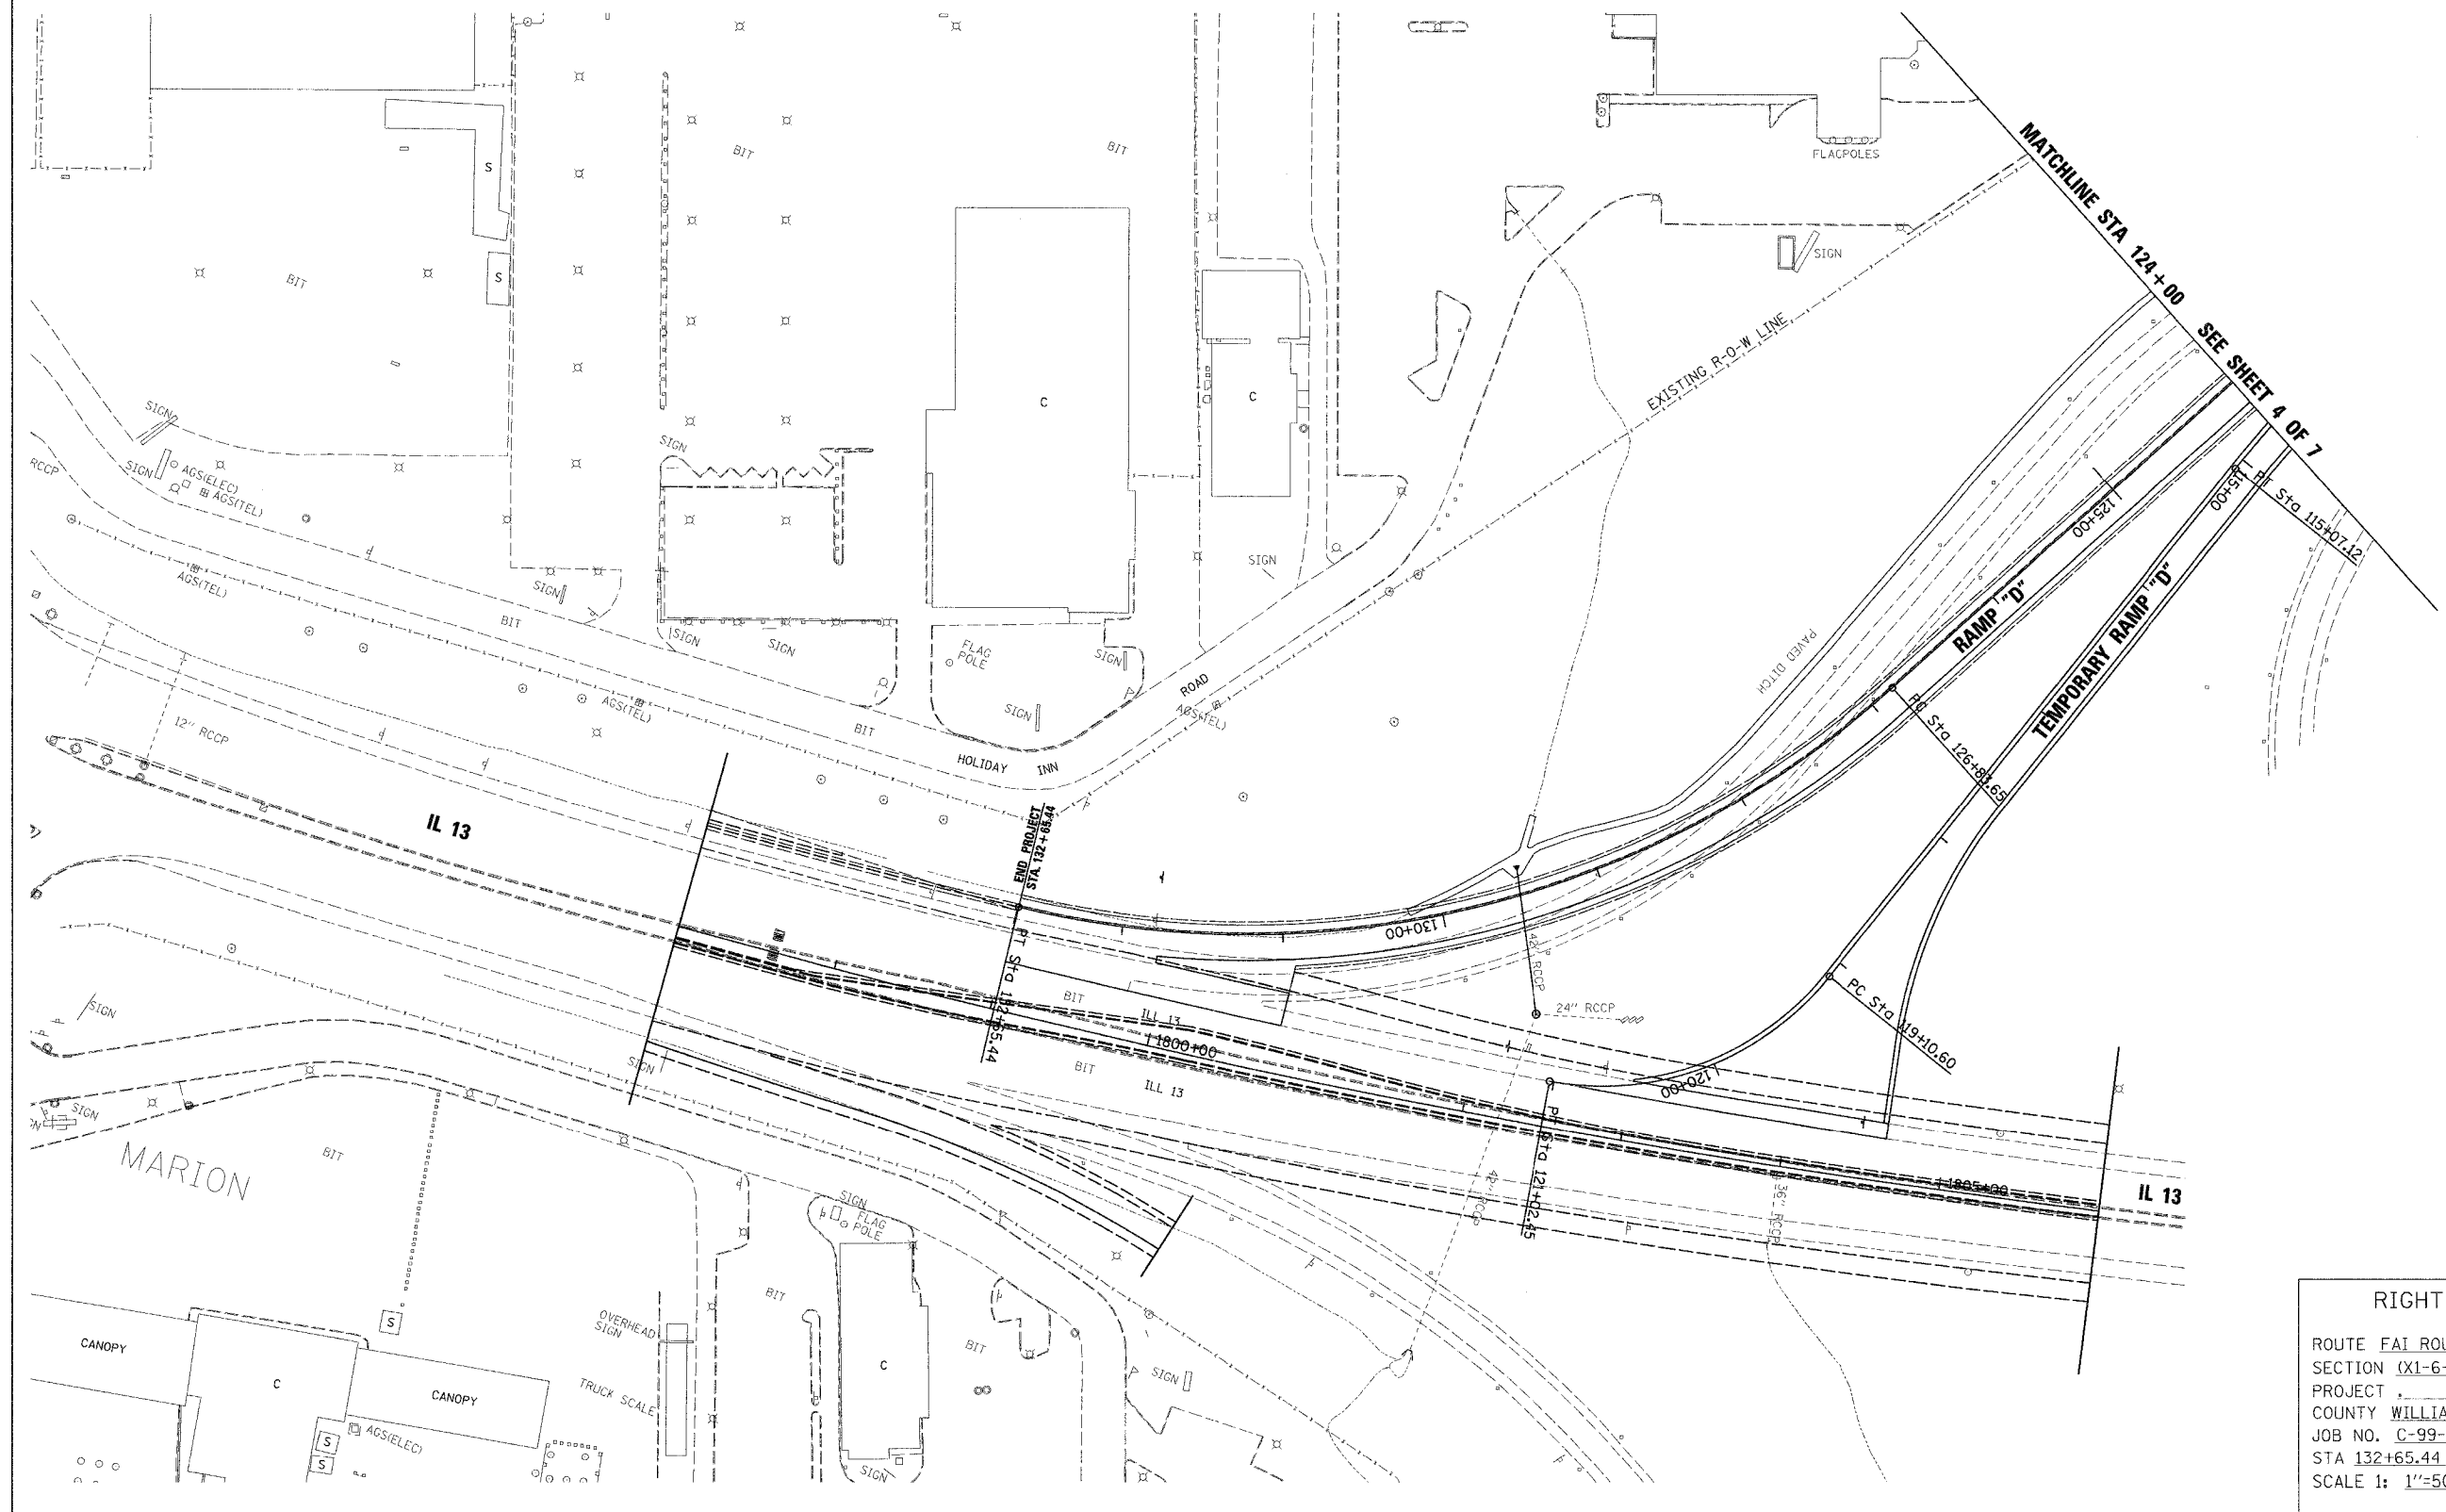

RIGHT OF WAY PLANS
 ROUTE FAI ROUTE 57 AND FAU 9718
 SECTION (X1-6-2)HBK
 PROJECT _____
 COUNTY WILLIAMSON
 JOB NO. C-99-012-07
 STA 132+65.44 TO STA 124+00
 SCALE 1: 1"=50'
 SHEET NO. 5 OF 7

RIGHT OF WAY

PLOT DATE = 4/26/2007
 FILE NAME = I:\V46680\sign\14146800-01-r.dgn
 PLOT SCALE = 1/8"=50' / IN.
 USER NAME = gbarner