



F.A.I. RTE.	SECTION	COUNTY	TOTAL SHEETS	SHEET NO.
57	0X1-6-2HBK	WILLIAMSON	272	99
STA.	TO STA.			
FED. ROAD DIST. NO. 9	ILLINOIS	FED. AID PROJECT		

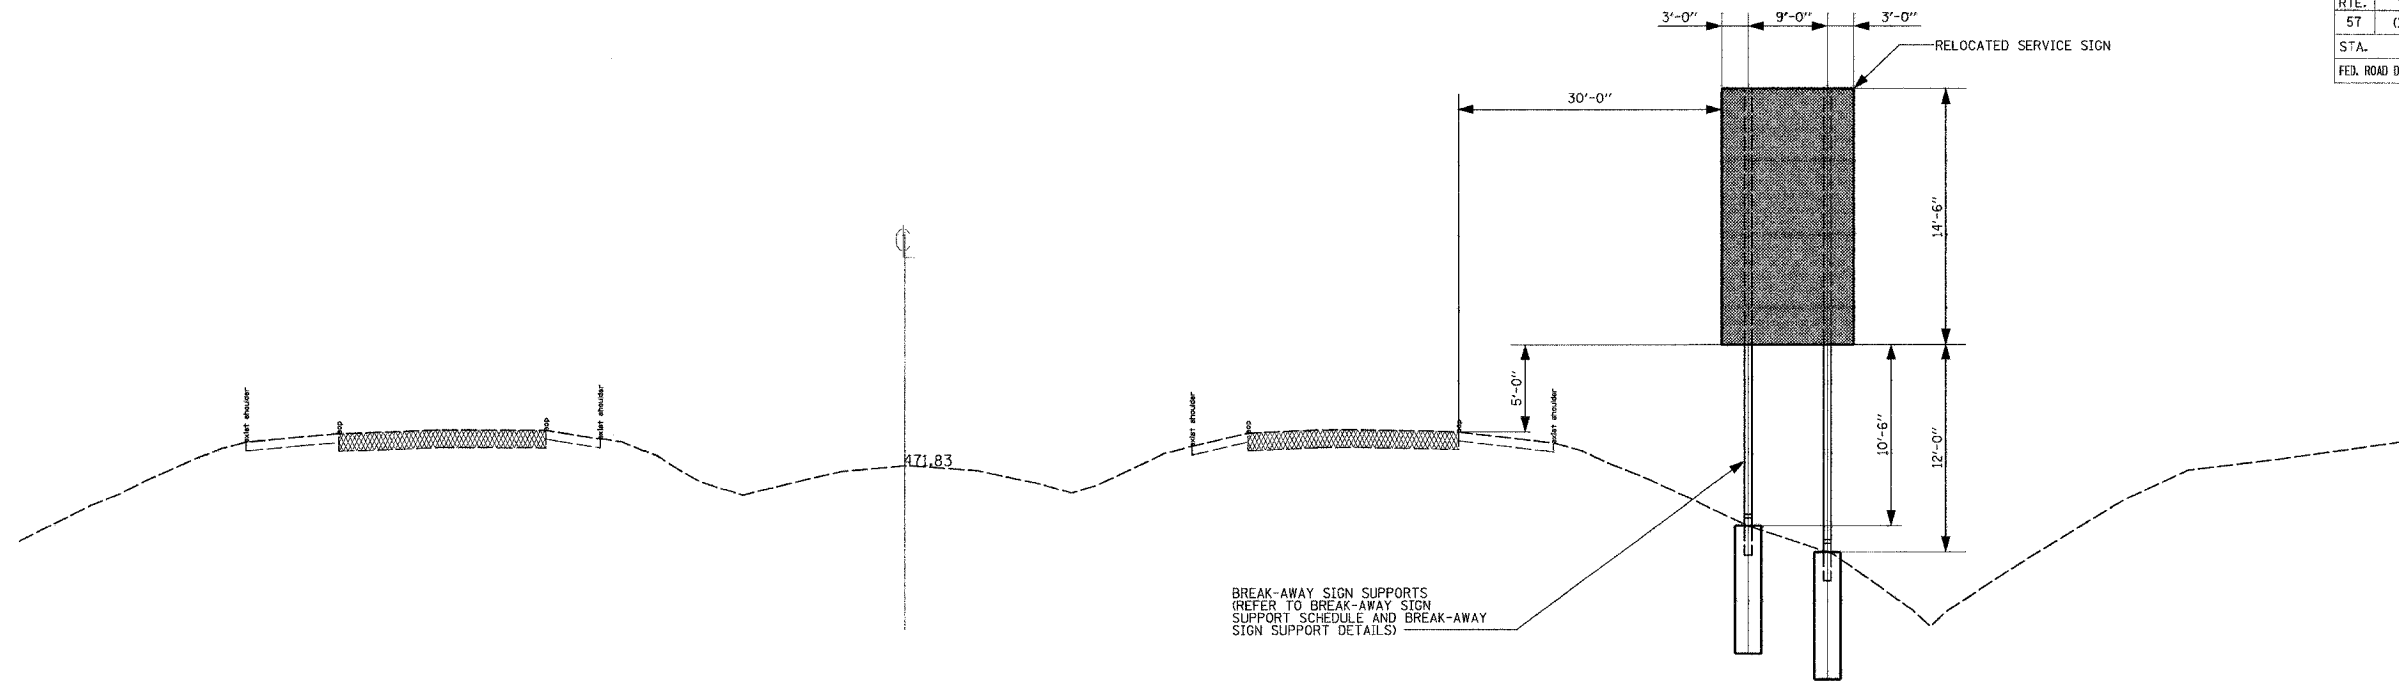

I-57 STATION 331+00

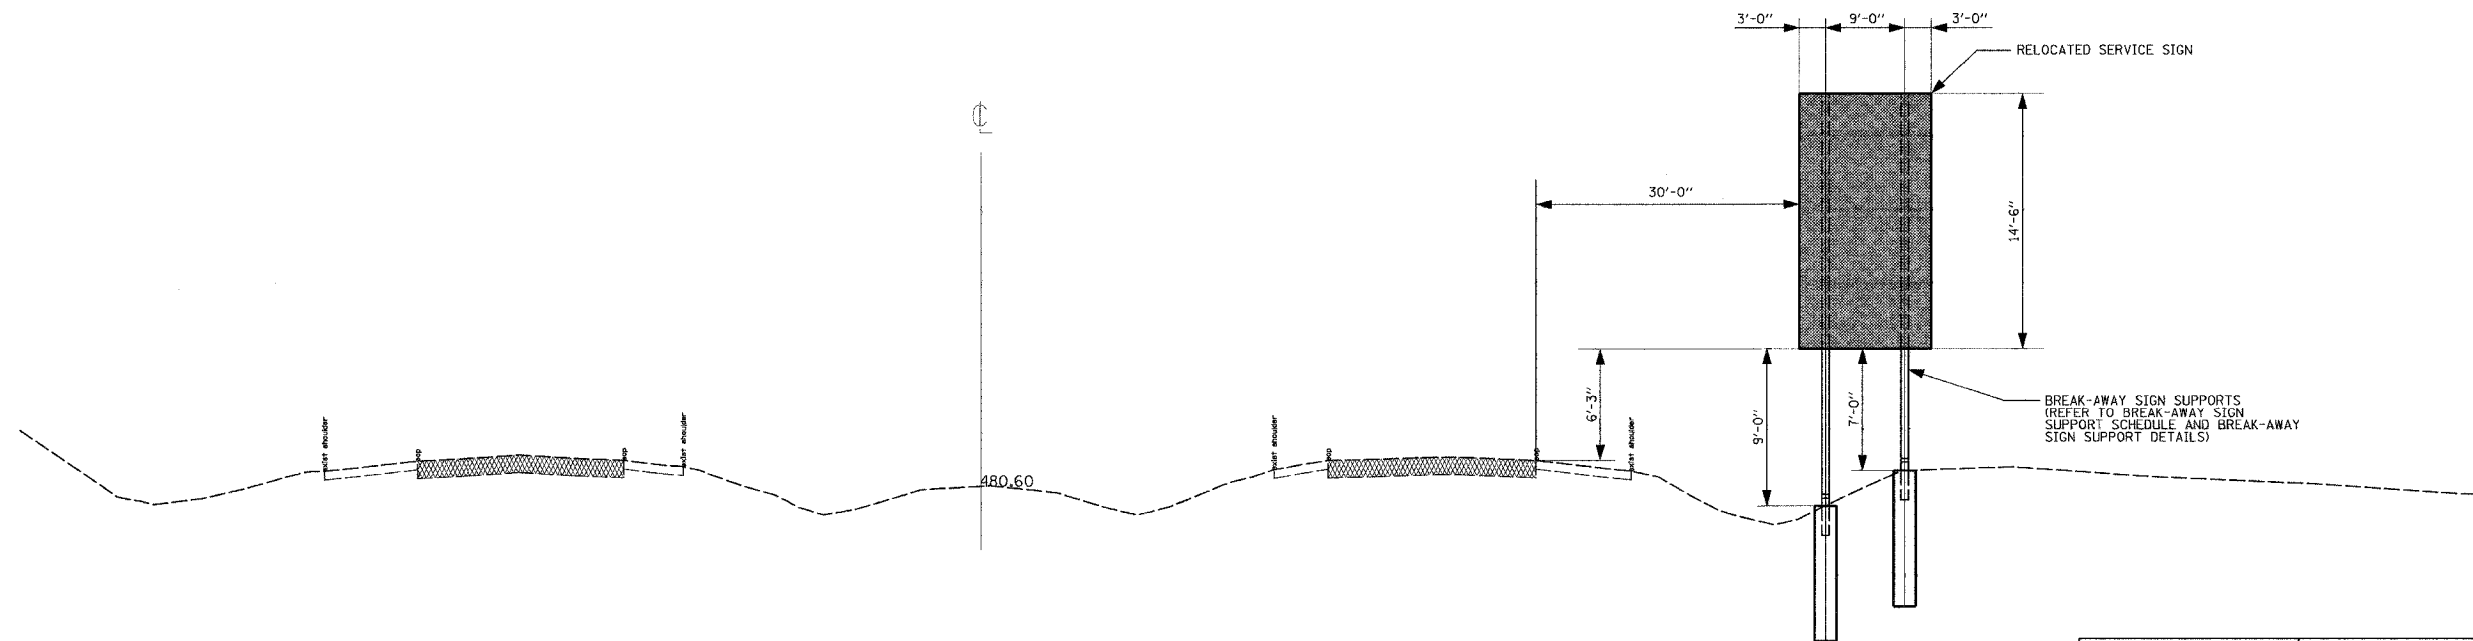

I-57 STATION 339+00

REVISIONS	
NAME	DATE

ILLINOIS DEPARTMENT OF TRANSPORTATION
 PAVEMENT MARKING AND SIGNAGE PLANS
 BREAK-AWAY SIGN SUPPORT ELEVATIONS

MORGAN AVENUE INTERCHANGE
 FAI ROUTE 57 WITH FAU ROUTE 9718
 WILLIAMSON COUNTY

SHEET 15 OF 19

SCALE: N/A
 DATE 3-19-2007

DRAWN BY: DH
 CHECKED BY: RD

PLOT DATE = 3/19/2007
 FILE NAME = P:\2006\2006\03\031508\031508.dwg
 PLOT SCALE = 1/8"=1'-0"
 USER NAME = dhoerner