


F.A.I. RTE.	SECTION	COUNTY	TOTAL SHEETS	SHEET NO.
57	(X1-6-2)HKB	WILLIAMSON	272	101
STA.		TO STA.		
FED. ROAD DIST. NO. 9		ILLINOIS FED. AID PROJECT		

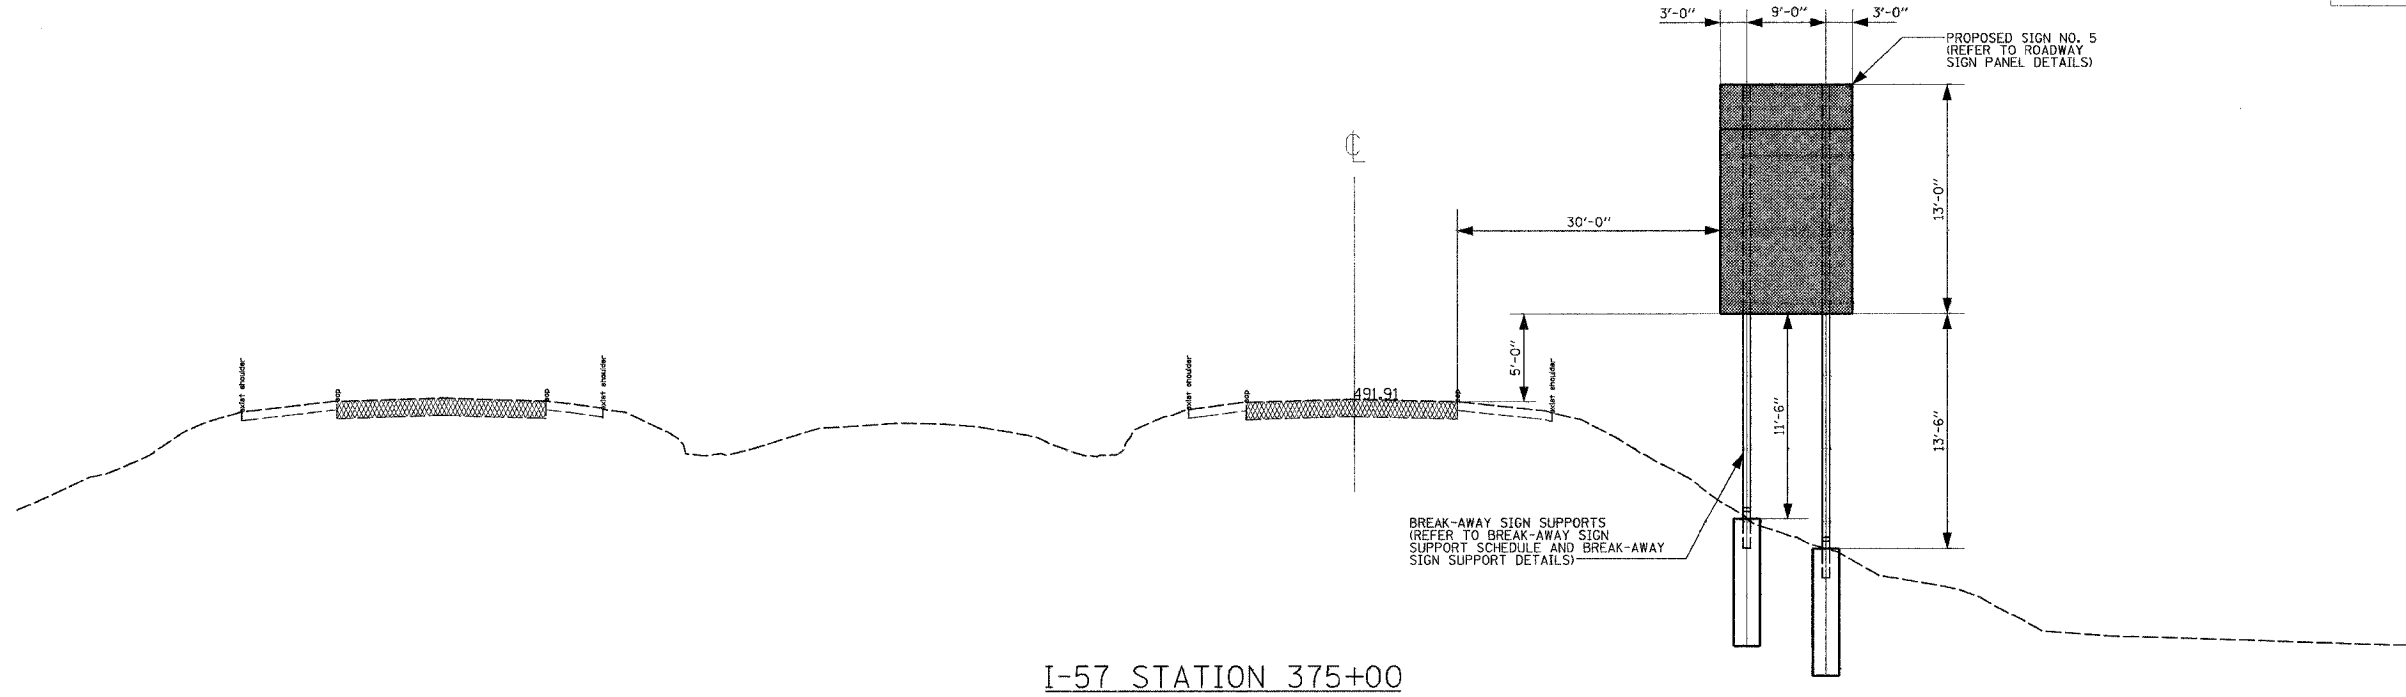

BREAK-AWAY SIGN SUPPORTS
(REFER TO BREAK-AWAY SIGN
SUPPORT SCHEDULE AND BREAK-AWAY
SIGN SUPPORT DETAILS)

PROPOSED SIGN NO. 5
(REFER TO ROADWAY
SIGN PANEL DETAILS)

REVISIONS	
NAME	DATE

ILLINOIS DEPARTMENT OF TRANSPORTATION
PAVEMENT MARKING AND SIGNAGE PLANS
BREAK-AWAY SIGN SUPPORT ELEVATIONS

MORGAN AVENUE INTERCHANGE
FAI ROUTE 57 WITH FAU ROUTE 9718
WILLIAMSON COUNTY

SHEET 17 OF 19

SCALE: N/A
DATE: 3-19-2007

DRAWN BY: DH
CHECKED BY: RD

PLOT DATE = 3/19/2007
FILE NAME = F:\046600\vdgm\046600a-rd01.dgn
PLOT SCALE = 1/8"=1'-0"
USER NAME = dcherner