



F.A.I. RTE.	SECTION	COUNTY	TOTAL SHEETS	SHEET NO.
57	(X1-6-2)HBK	WILLIAMSON	272	102
STA.		TO STA.		
FED. ROAD DIST. NO. 9		ILLINOIS FED. AID PROJECT		

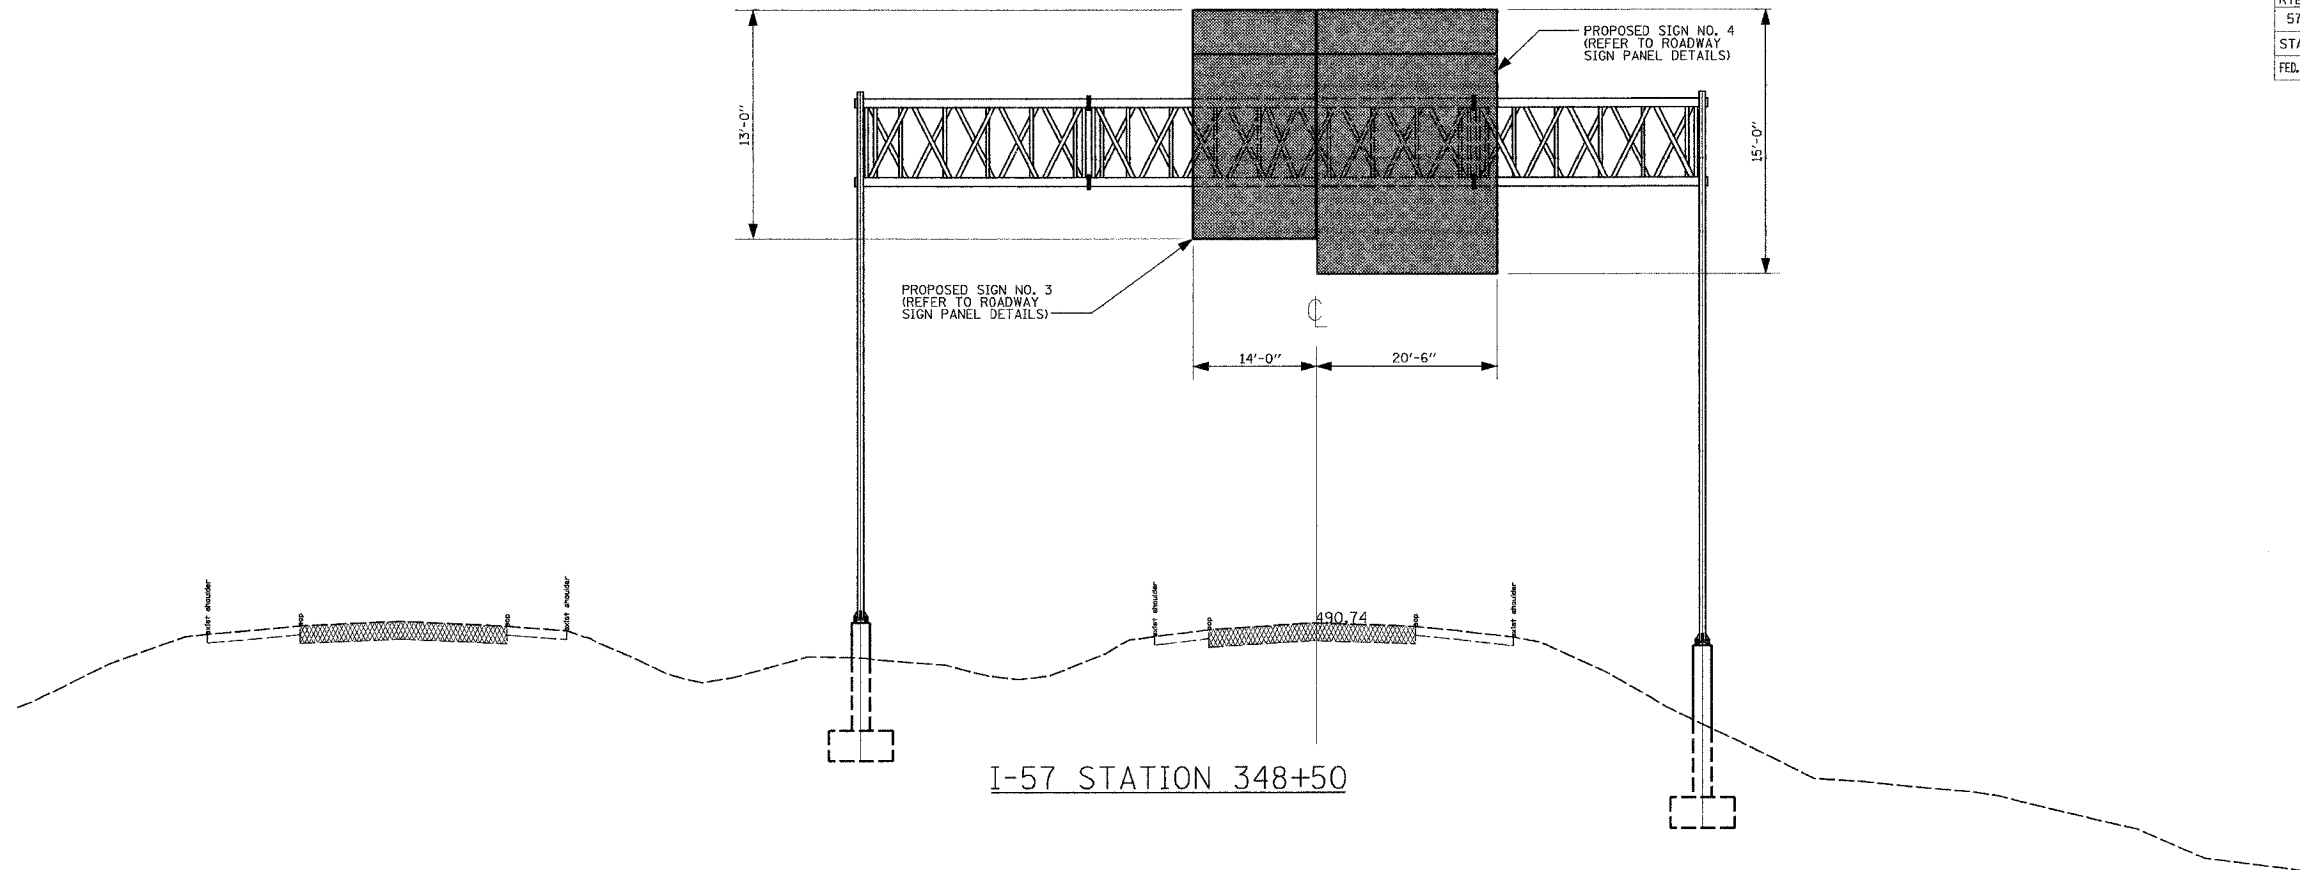

I-57 STATION 348+50

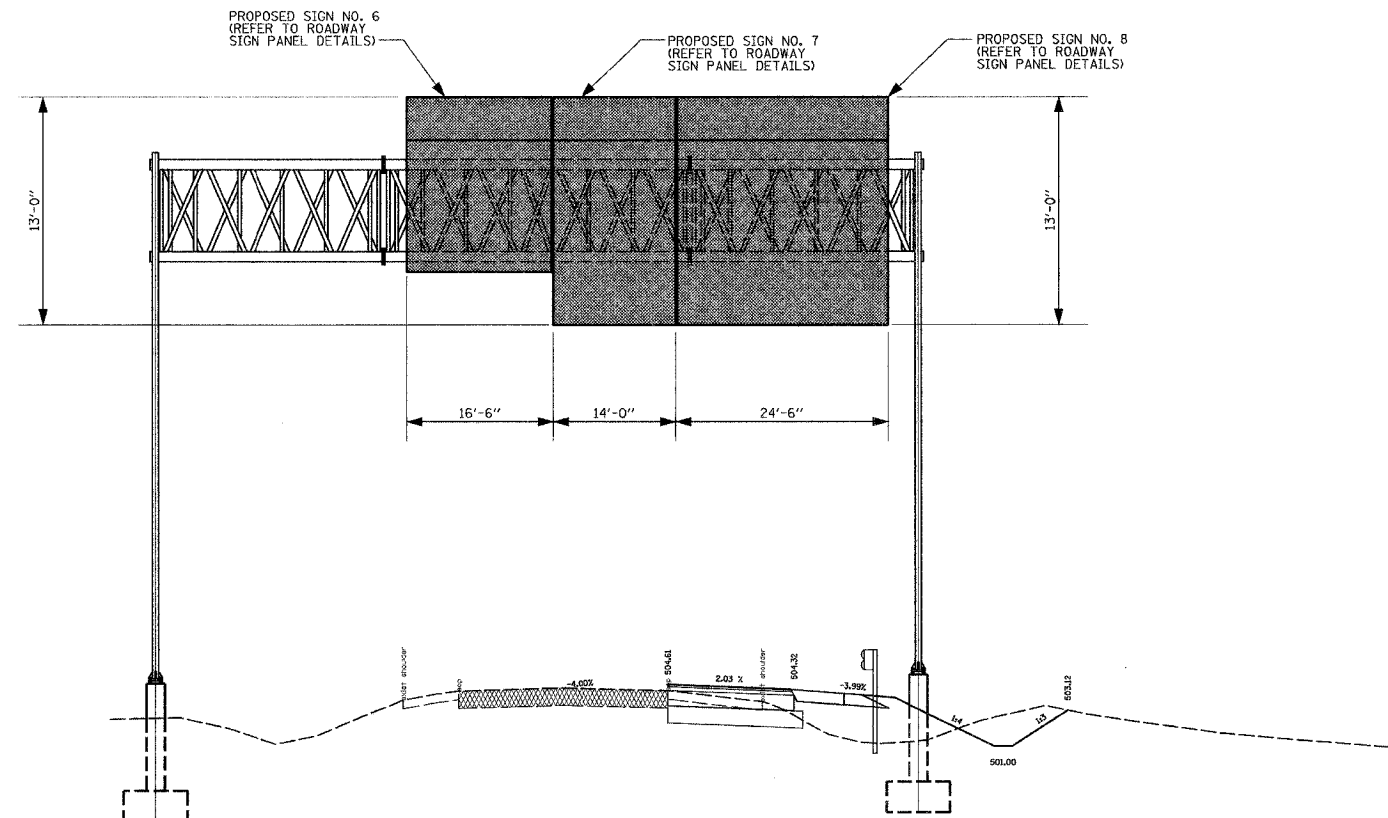

I-57 STATION 403+52.04
RAMP H STATION 2+35

REVISIONS	
NAME	DATE

ILLINOIS DEPARTMENT OF TRANSPORTATION
PAVEMENT MARKING AND SIGNAGE PLANS
OVERHEAD SIGN SUPPORT ELEVATIONS
 MORGAN AVENUE INTERCHANGE
 FAI ROUTE 57 WITH FAI ROUTE 9718
 WILLIAMSON COUNTY
 SHEET 18 OF 19
 SCALE: N/A
 DATE 3-19-2007
 DRAWN BY DH
 CHECKED BY RD

PLOT DATE = 3/19/2007
 FILE NAME = F:\A\66503\cogn\649282a-r-d181.dgn
 PLOT SCALE = 1/8"=1'-0"
 USER NAME = dheeraj