


| | | | | |
|-----------------------|-------------|---------------------------|--------------|-----------|
| F.A.I. RTE. | SECTION | COUNTY | TOTAL SHEETS | SHEET NO. |
| 57 | (X1-6-2)HBK | WILLIAMSON | 272 | 103 |
| STA. | | TO STA. | | |
| FED. ROAD DIST. NO. 9 | | ILLINOIS FED. AID PROJECT | | |

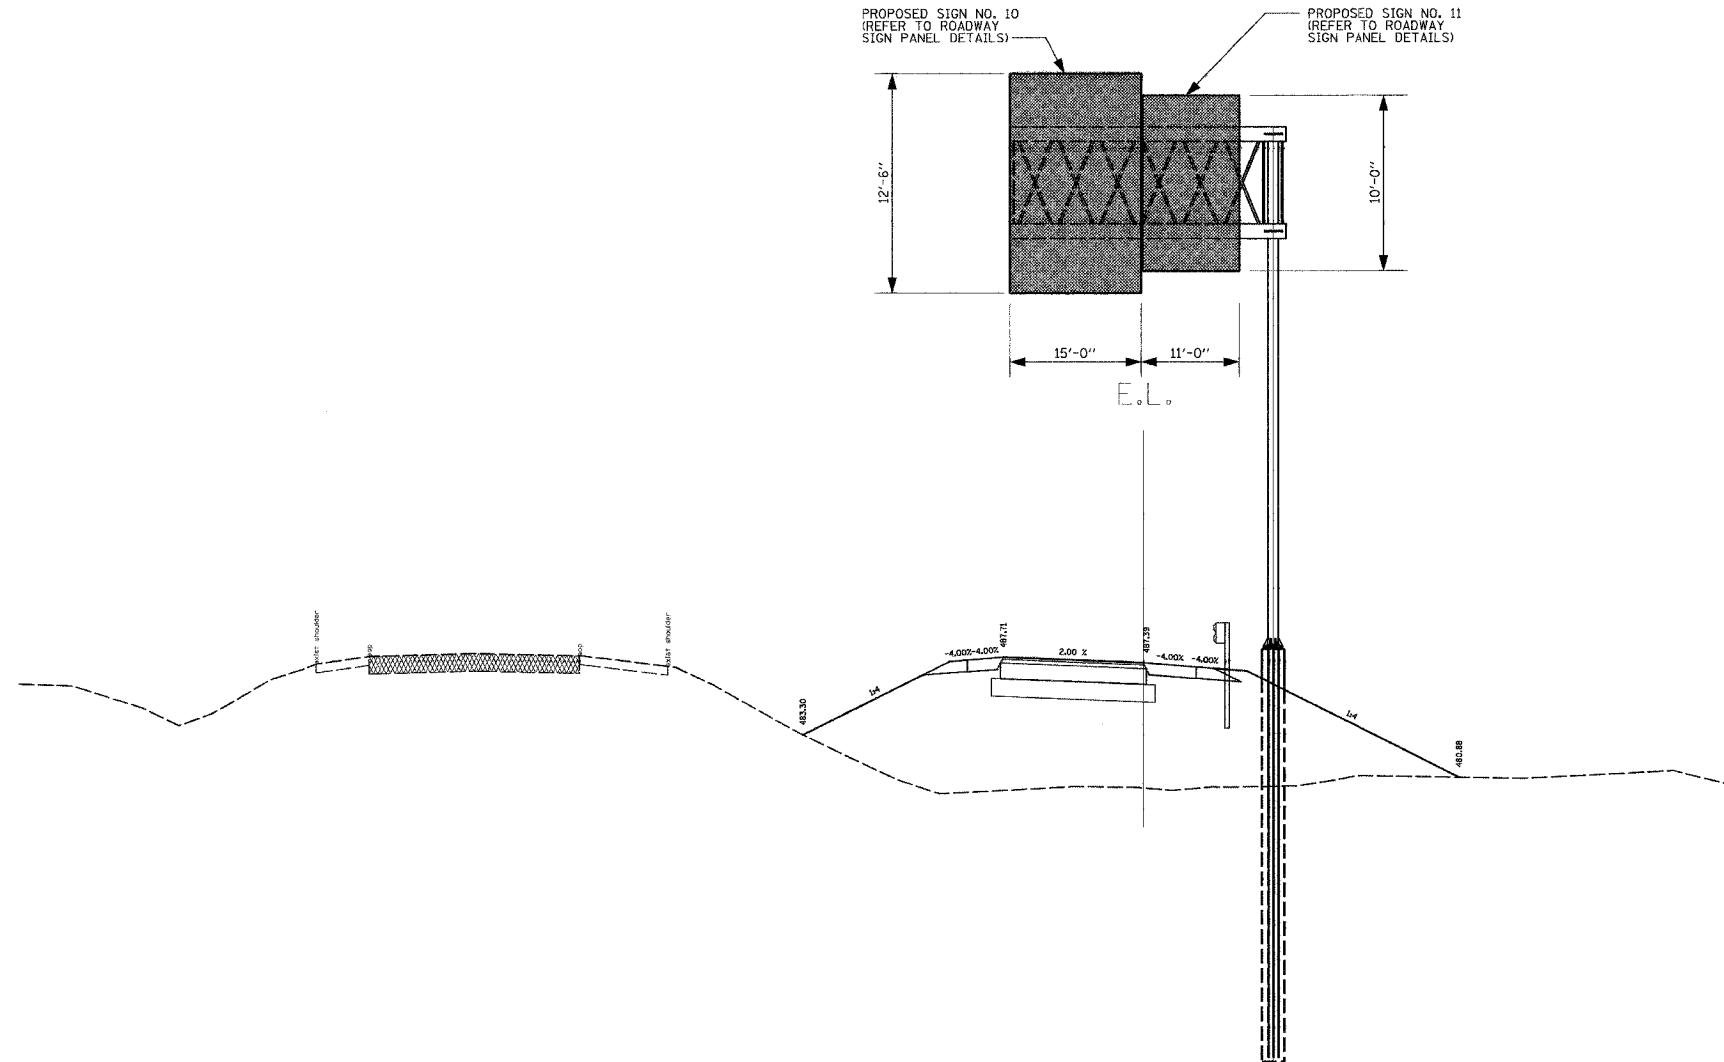

I-57 STATION 417+15.26
RAMP H STATION 16+00

PLOT DATE = 3/19/2007
FILE NAME = P:\046680\dp\046680a-rs10.dgn
PLOT SCALE = 1/8" = 1'-0"
USER NAME = dhoerner

| REVISIONS | |
|-----------|------|
| NAME | DATE |
| | |
| | |
| | |
| | |
| | |
| | |
| | |
| | |
| | |
| | |

ILLINOIS DEPARTMENT OF TRANSPORTATION
PAVEMENT MARKING AND SIGNAGE PLANS
OVERHEAD SIGN SUPPORT ELEVATIONS
MORGAN AVENUE INTERCHANGE
FAI ROUTE 57 WITH FAU ROUTE 9718
WILLIAMSON COUNTY
SHEET 19 OF 19
SCALE: N/A
DATE 3-19-2007
DRAWN BY DH
CHECKED BY RD