

F.A.I. RT.	SECTION	COUNTY	TOTAL SHEETS	SHEET NO.
57	(X1-6-2)HBK	WILLIAMSON	272	105
STA. N/A		TO STA. N/A		
FED. ROAD DIST. NO. 9		ILLINOIS FED. AID PROJECT		



SIGN NO. 7 SOUTHBOUND I-57
(STA. 403+52.04 OVERHEAD SIGN)




SIGN NO. 8 SOUTHBOUND I-57
(STA. 403+52.04 OVERHEAD SIGN)



SIGN NO. 6 SOUTHBOUND I-57
(STA. 403+52.04 OVERHEAD SIGN)



SIGN NO. 5 SOUTHBOUND I-57
(STA. 375+00 49.21' RT.)

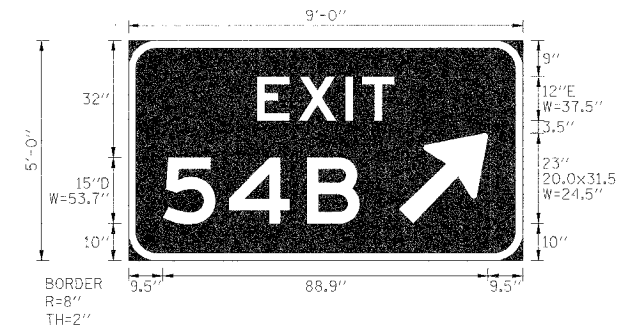

SIGN NO. 9 SOUTHBOUND RAMP 'H'
(STA. 7+11.09 28.0' LT.)



REVISIONS		DATE
NO.	DESCRIPTION	

ILLINOIS DEPARTMENT OF TRANSPORTATION

ROADWAY SIGN PANELS

MORGAN AVENUE INTERCHANGE
FAI ROUTE 57 WITH FAI ROUTE 9718
WILLIAMSON COUNTY
SHEET 2 OF 3

SCALE: 1" = 2'
DATE: 3-19-2007

DRAWN BY: DH
CHECKED BY: RD

PLOT DATE = 3/19/2007
 FILE NAME = F:\046603\sign\04030504.dwg
 PLOT SCALE = 2.0000 / 1.0000
 USER NAME = dhesner