


STATE OF ILLINOIS  
DEPARTMENT OF TRANSPORTATION

ROUTE NO.	SECTION	COUNTY	STATION	SHEET NO.	SHEET NO.
FAI 57	(X1-6-2)HBK	Williamson	272	144	33 SHEETS

Contract # 98994


\* Order a(E) & a<sub>1</sub>(E) bars full length.  
Cut to fit skew and use remainder  
of bars in opposite end.

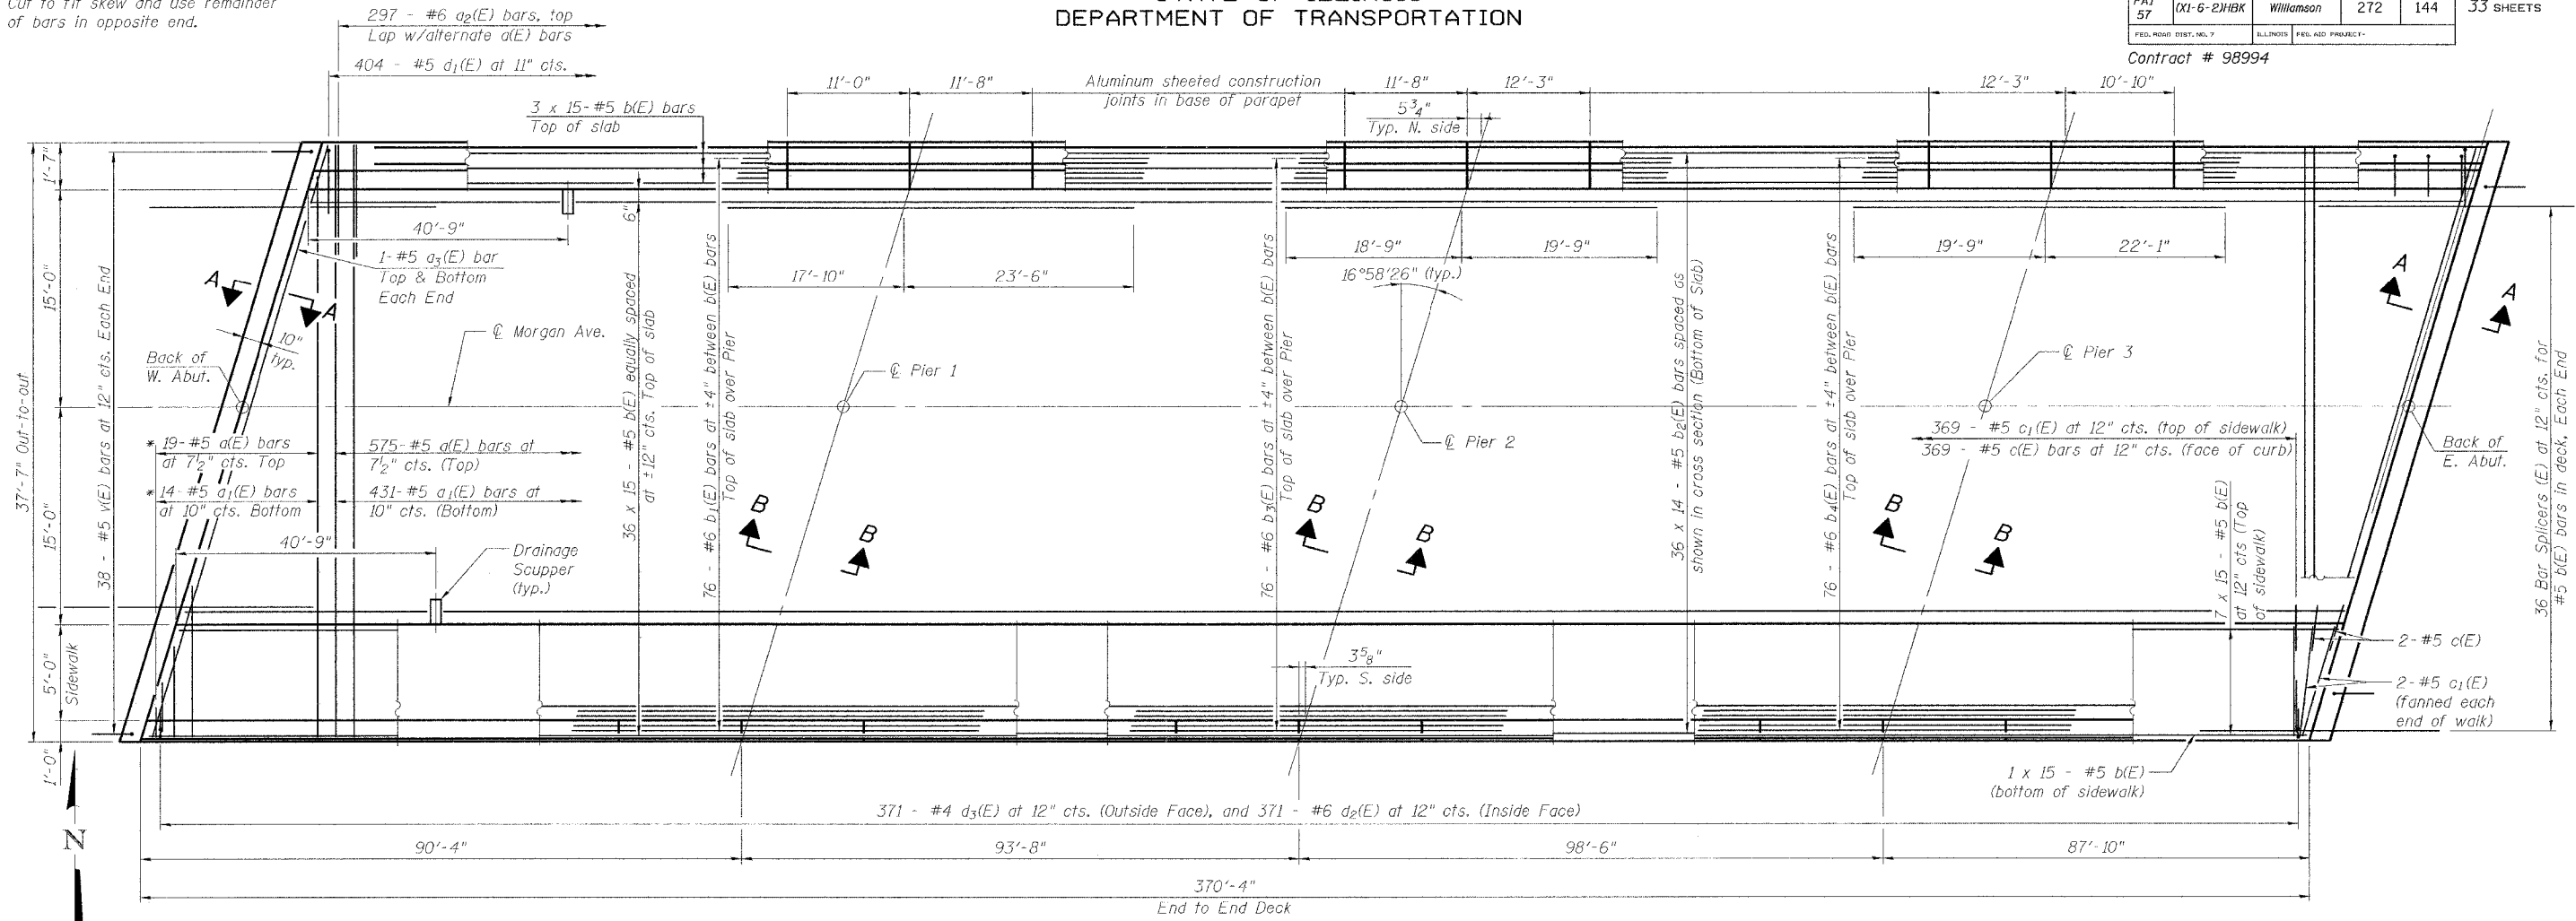

**PLAN**

**MIN. BAR LAP**

#5 bar = 2'-2"  
#6 bar = 2'-7"

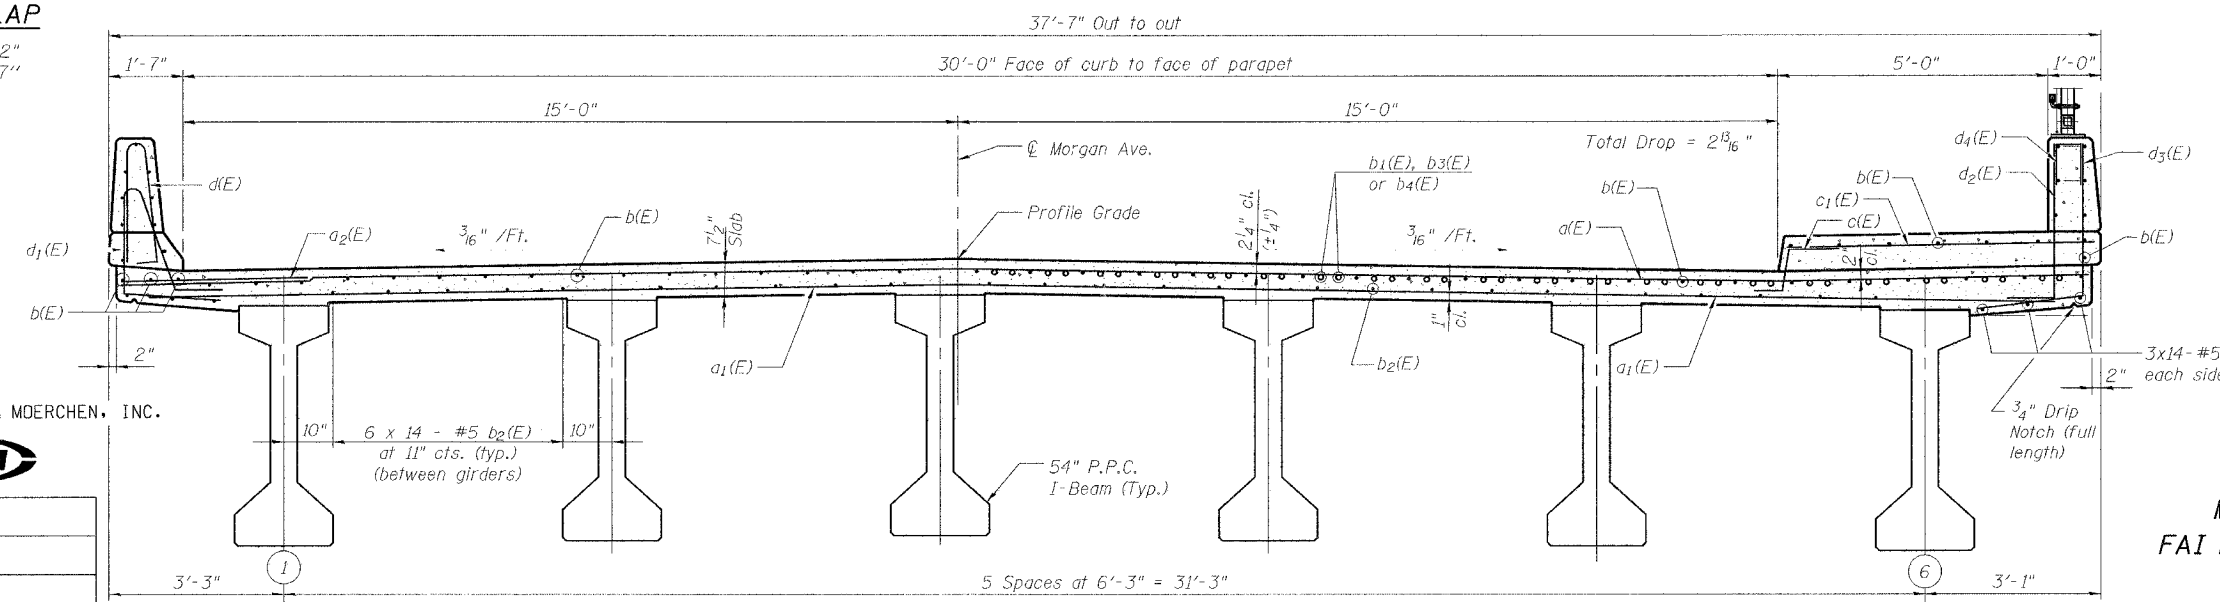

**CROSS SECTION**  
(Looking East)

Notes:  
See Sheets 10 and 11 of 33 for  
superstructure details and Bill of Material.  
Reinforcement bars designated (E) shall  
be epoxy coated.  
Bars indicated thus 20 x 3 - #5 etc.  
indicates 20 lines of bars with 3 lengths  
per line.  
For Sections A-A and B-B see Sheet 13  
of 33.  
See Sheet 10 of 33 for Parapet  
reinforcement.  
See Sheet 11 of 33 for sidewalk and  
barrier reinforcement.

**SUPERSTRUCTURE**  
MORGAN AVE. OVER I-57  
FAI RTE. 57 - SEC. (X1-6-2)HBK  
WILLIAMSON COUNTY  
STATION 34+69.21  
STRUCTURE NO. 100-0092

THOUVENOT, WADE & MOERCHEN, INC.



DESIGNED	ALN
CHECKED	BWP
DRAWN	KBF
CHECKED	ALN/BWP