


F.A. RT#	SECTION	COUNTY	TOTAL SHEETS	SHEET NO.
57	0X1-6-2HBK	WILLIAMSON	272	170
STA. 11+45.31 TO STA. 11+45.31		FED. ROAD DIST. NO. 9 ILLINOIS FED. AID PROJECT		

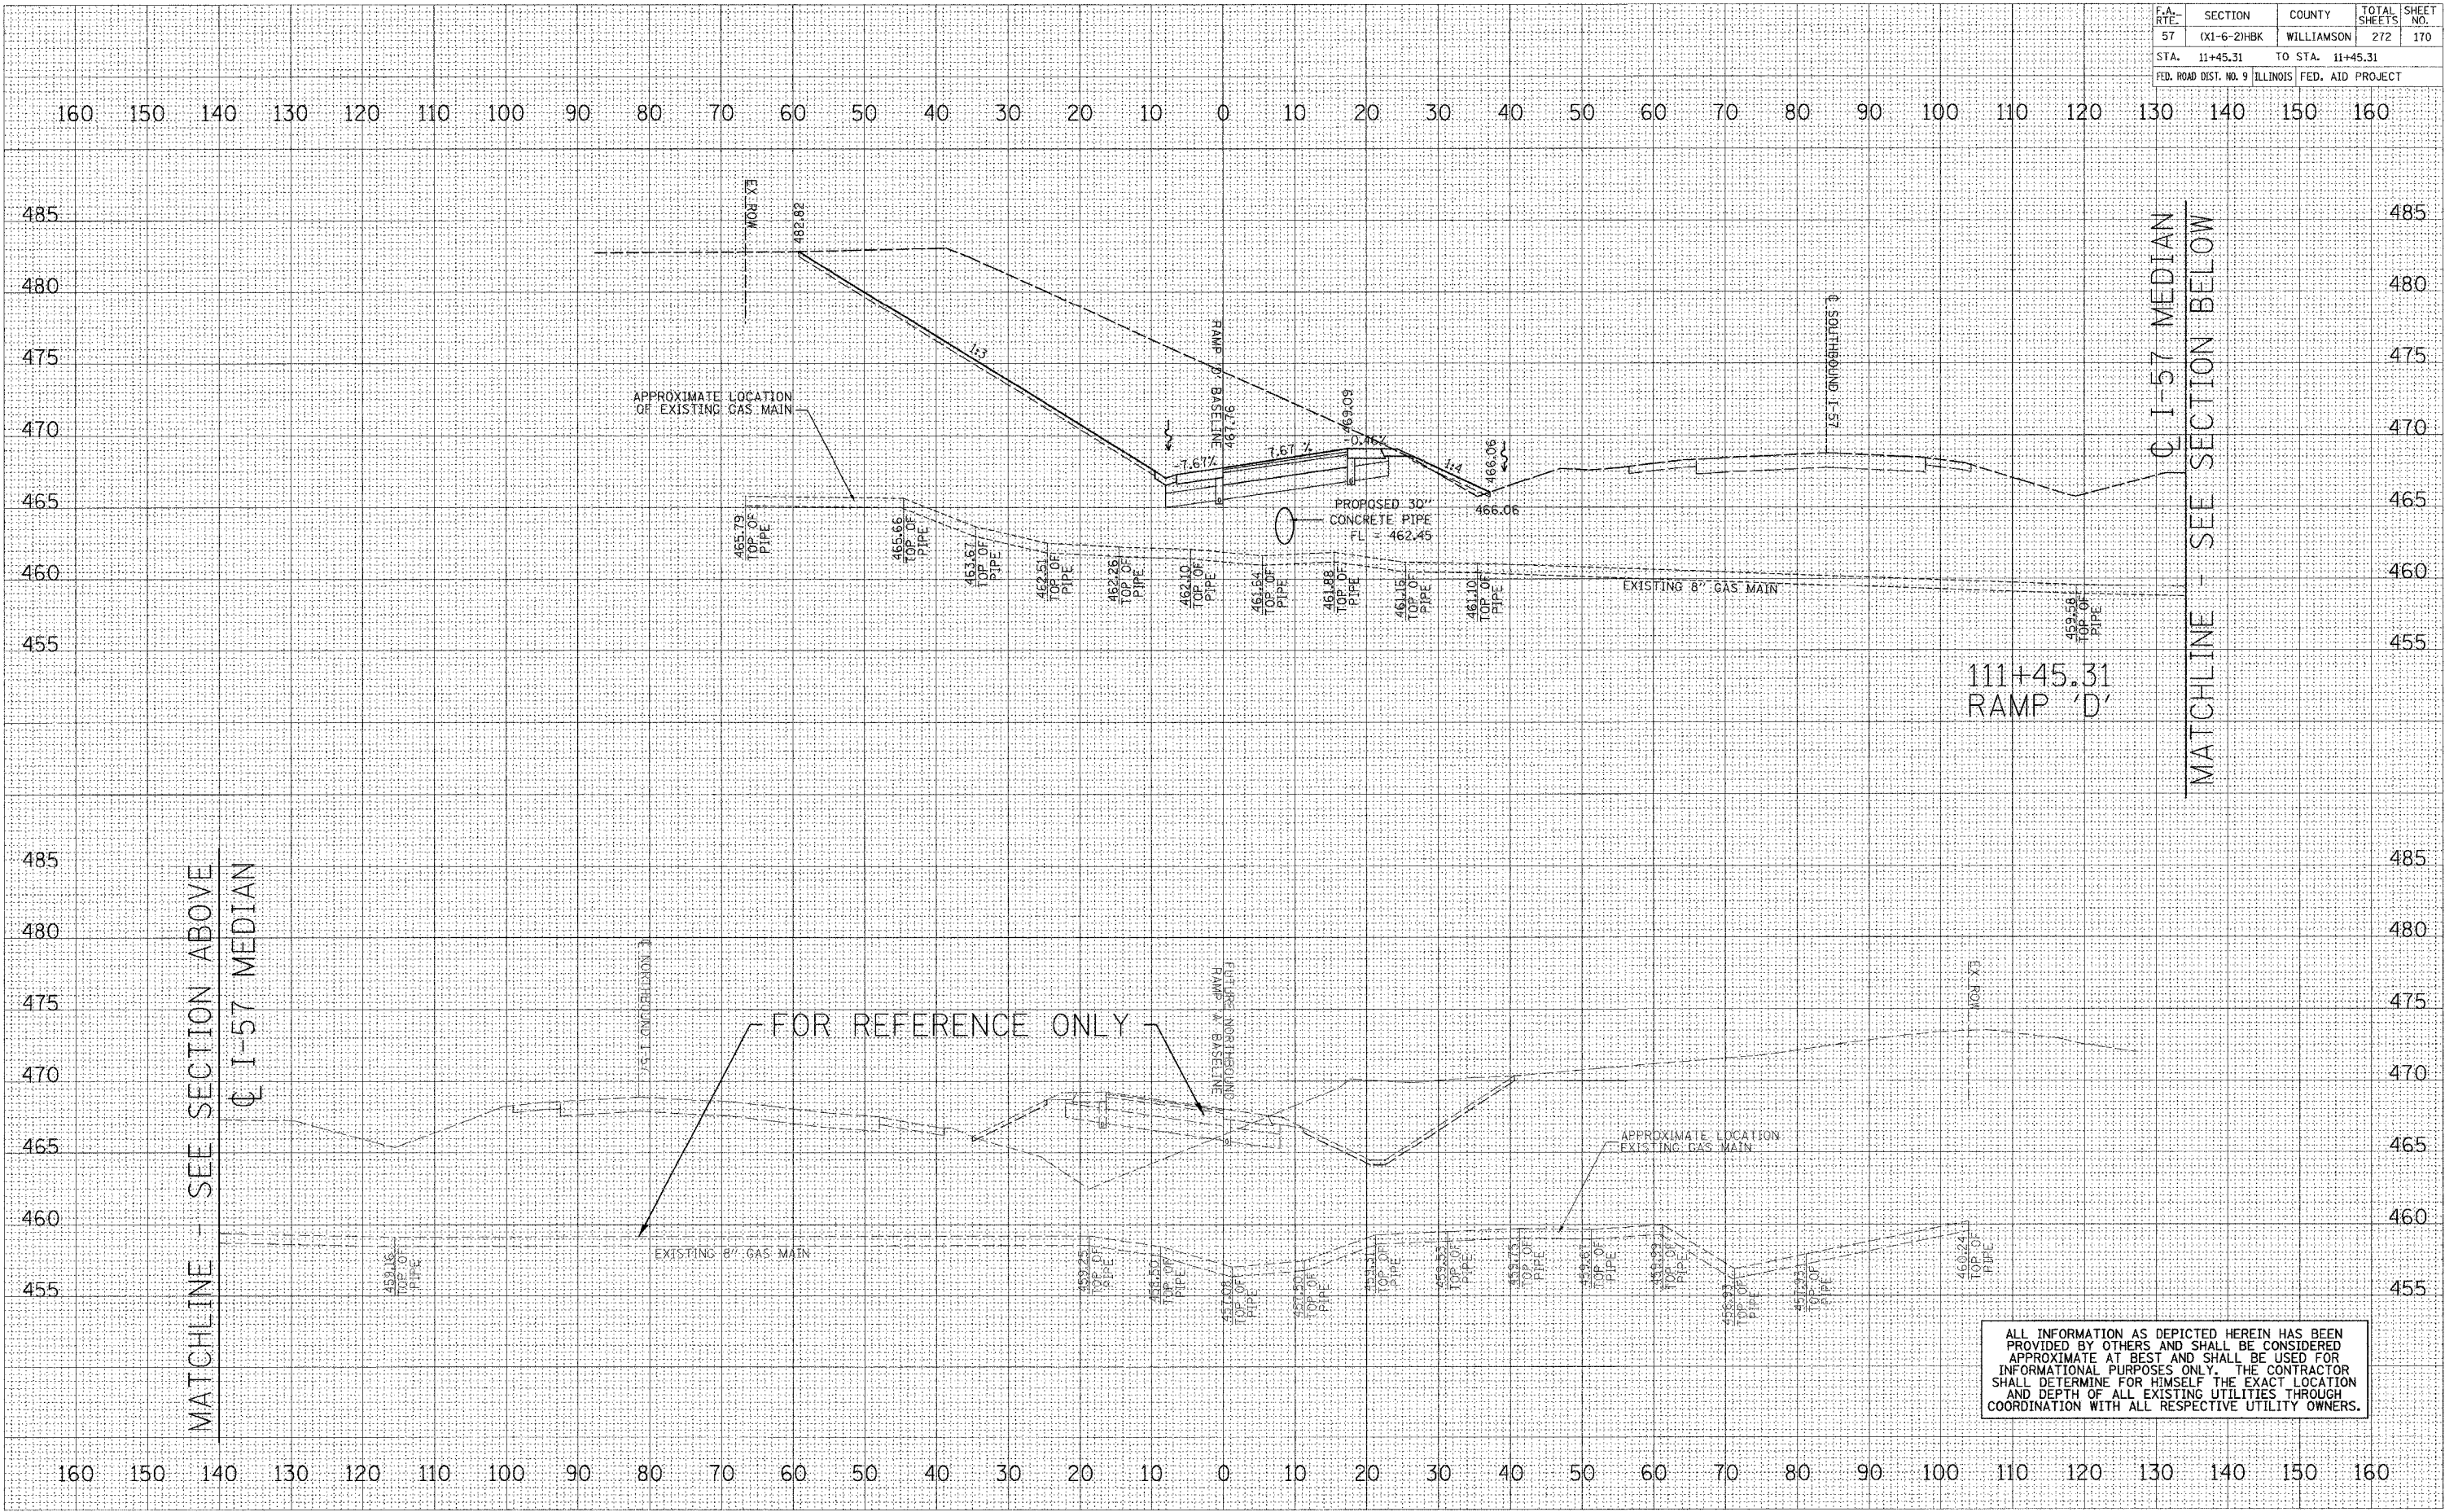

FINAL SURVEY	DATE
SURVEYED	
PLOTTED	
REVISIONS	
AREAS CHECKED	

ORIGINAL SURVEY	DATE
SURVEYED	
PLOTTED	
REVISIONS	
AREAS CHECKED	

PLOT DATE = 3/19/2007
 PLOT SCALE = 1/8" = 10'-0"
 USER NAME = phanmer