


F.A.I. RTE.	SECTION	COUNTY	TOTAL SHEETS	SHEET NO.
57	CX1-6-2HBK	WILLIAMSON	272	171
STA. +00.00 TO STA. 1+00.00			FED. ROAD DIST. NO. 9 ILLINOIS FED. AID PROJECT	

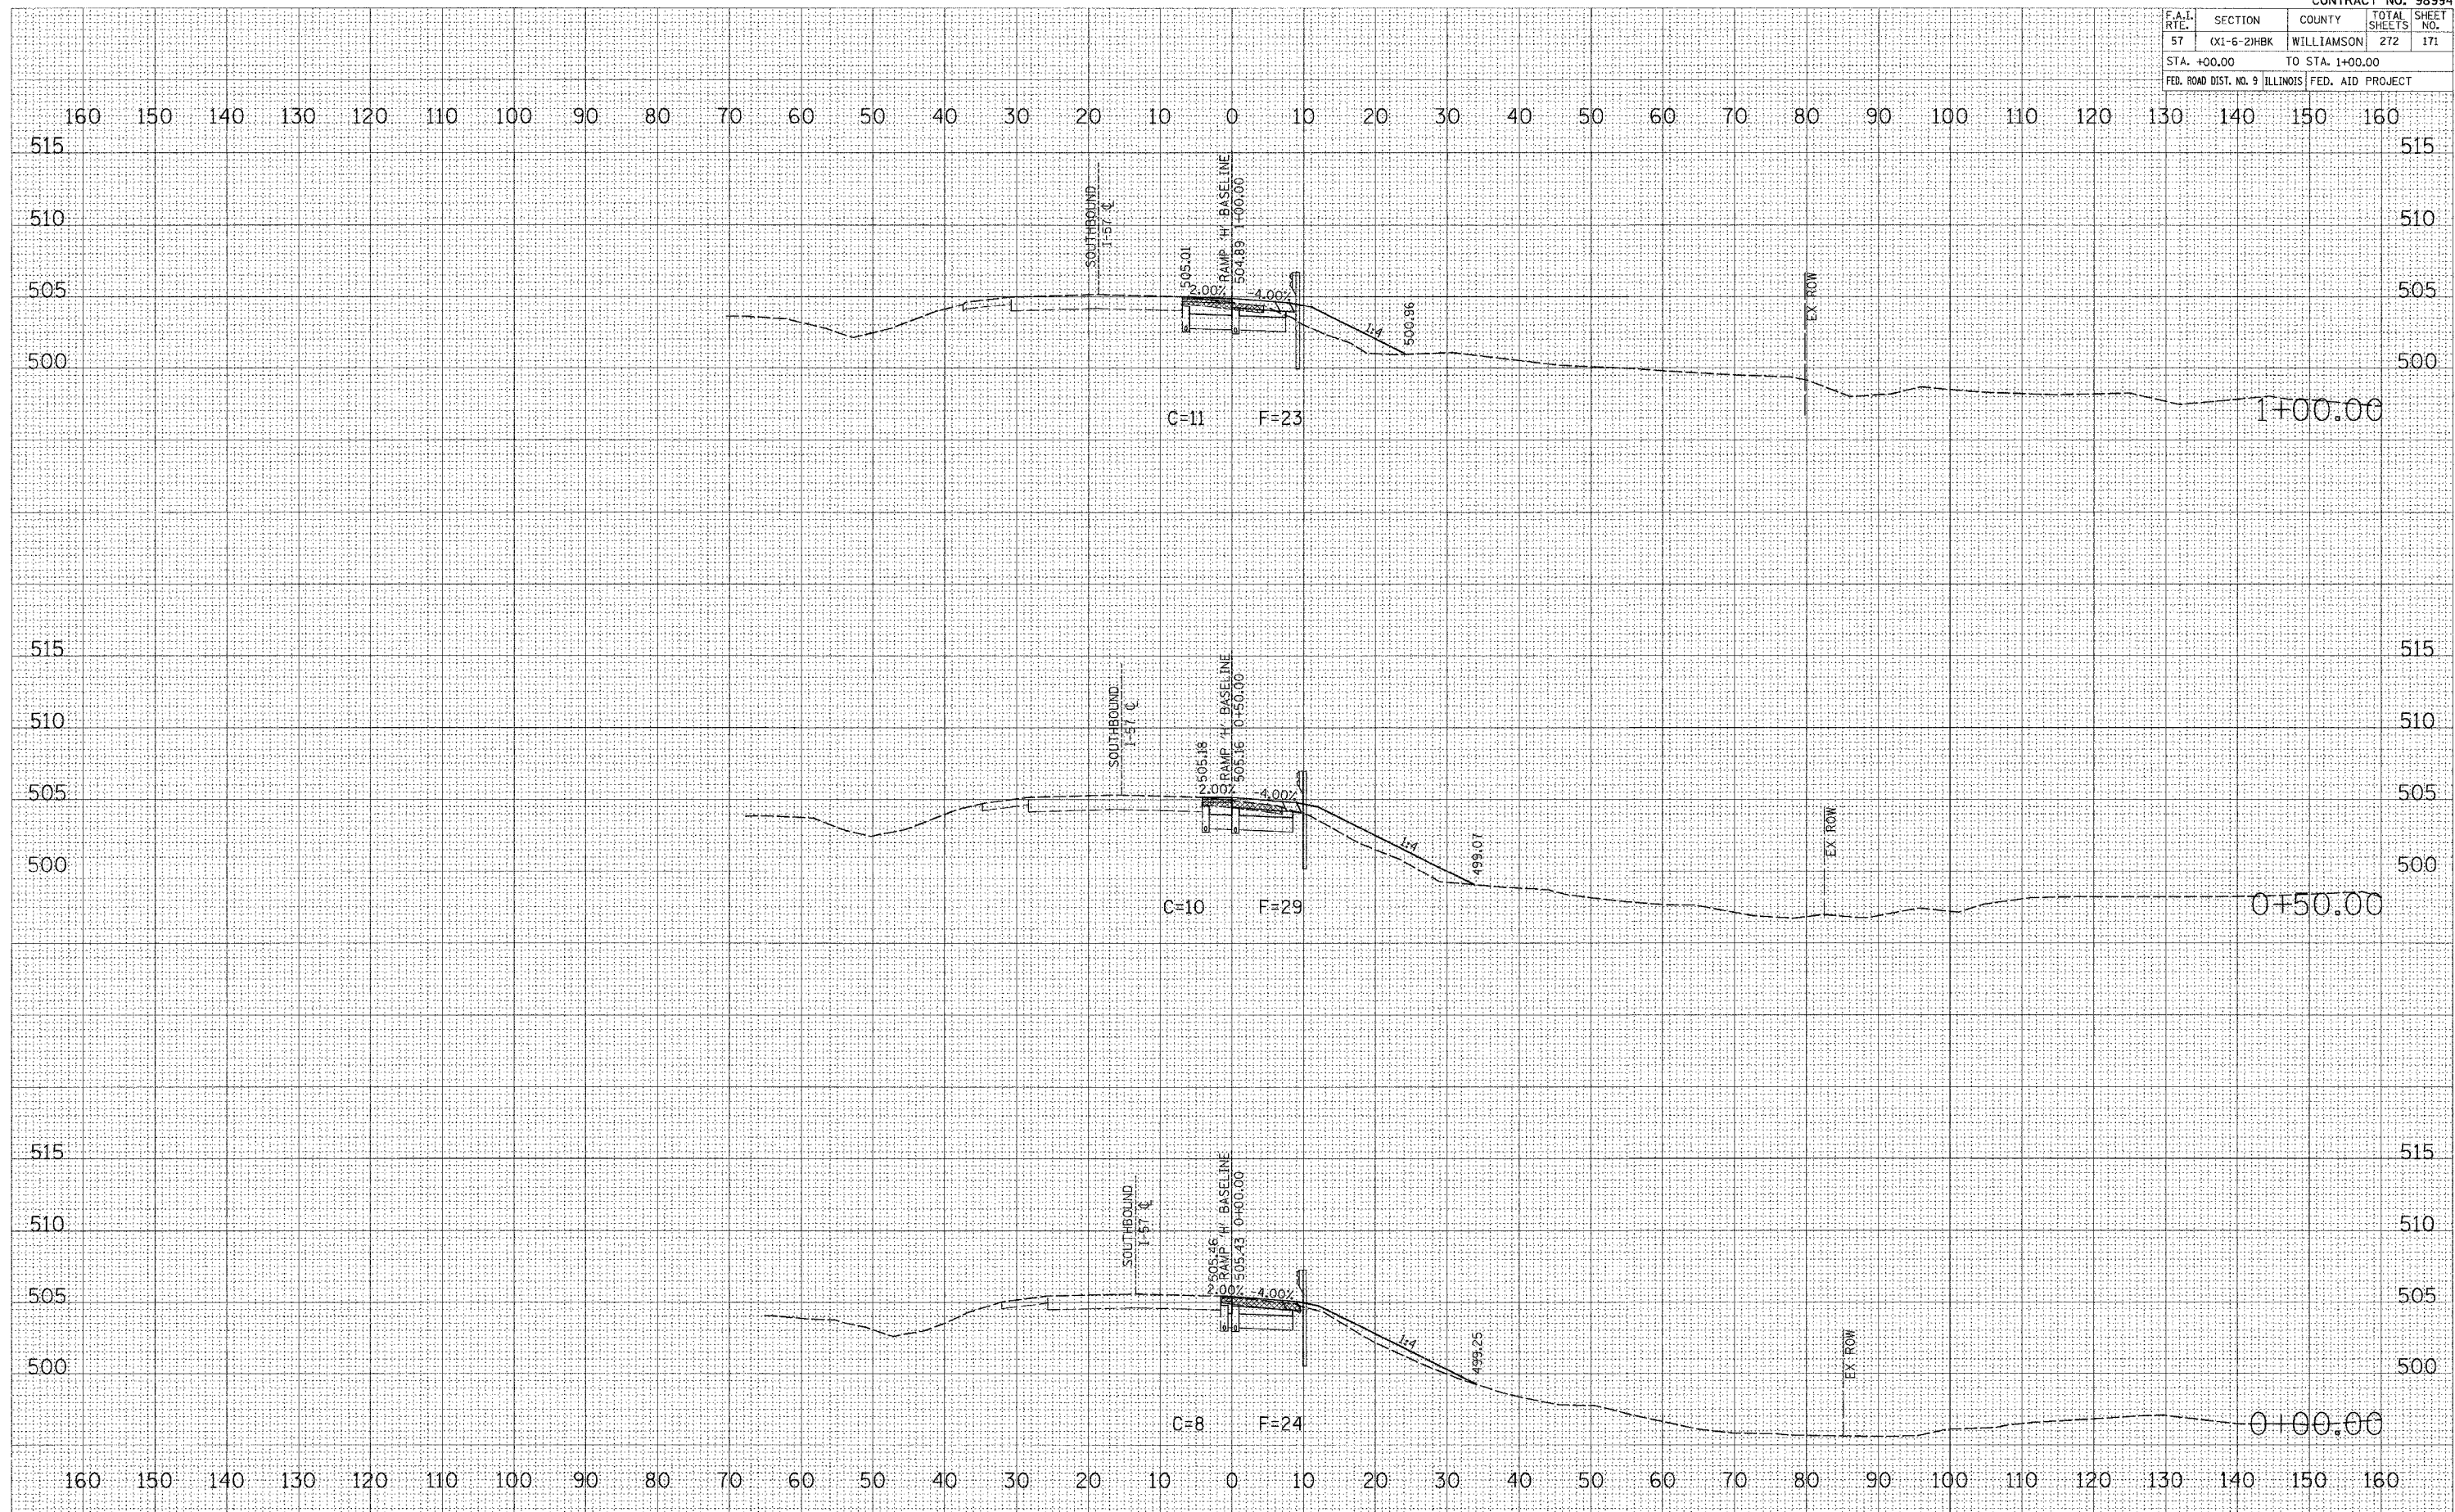

BY	DATE

SURVEYED
 SURVEY
 TEMPLATE
 AREAS
 AREAS CHECKED
 NO.

BY	DATE

ORIGINAL
 SURVEY
 BOOK
 NO.

PLOT DATE = 3/20/2007
 FILE NAME = P:\046580\fig\010102\mpx\hst-pl\c11.rvt
 PLOT SCALE = 1/8" = 1'-0"
 USER NAME = dcharner