


CONTRACT NO. 98994			
F.A.I. RTE.	SECTION	COUNTY	TOTAL SHEETS
57	X1-6-2HBK	WILLIAMSON	272
STA. 1+50.00		TO STA. 2+50.00	
FED. ROAD DIST. NO. 9 ILLINOIS FED. AID PROJECT			

FINAL	SURVEYED	BY	DATE
	NOTE BOOK		
	AREAS CHECKED		

ORIGINAL	SURVEYED	BY	DATE
	NOTE BOOK		
	AREAS CHECKED		

PLOT DATE = 9/28/2007  
 FILE NAME = P:\1416800\sign\046800.mph\ext\c\pnote\book\template\areas\checked\in\user\name  
 PLOT SCALE = 1/8" = 10.0000'  
 USER NAME = jboermer

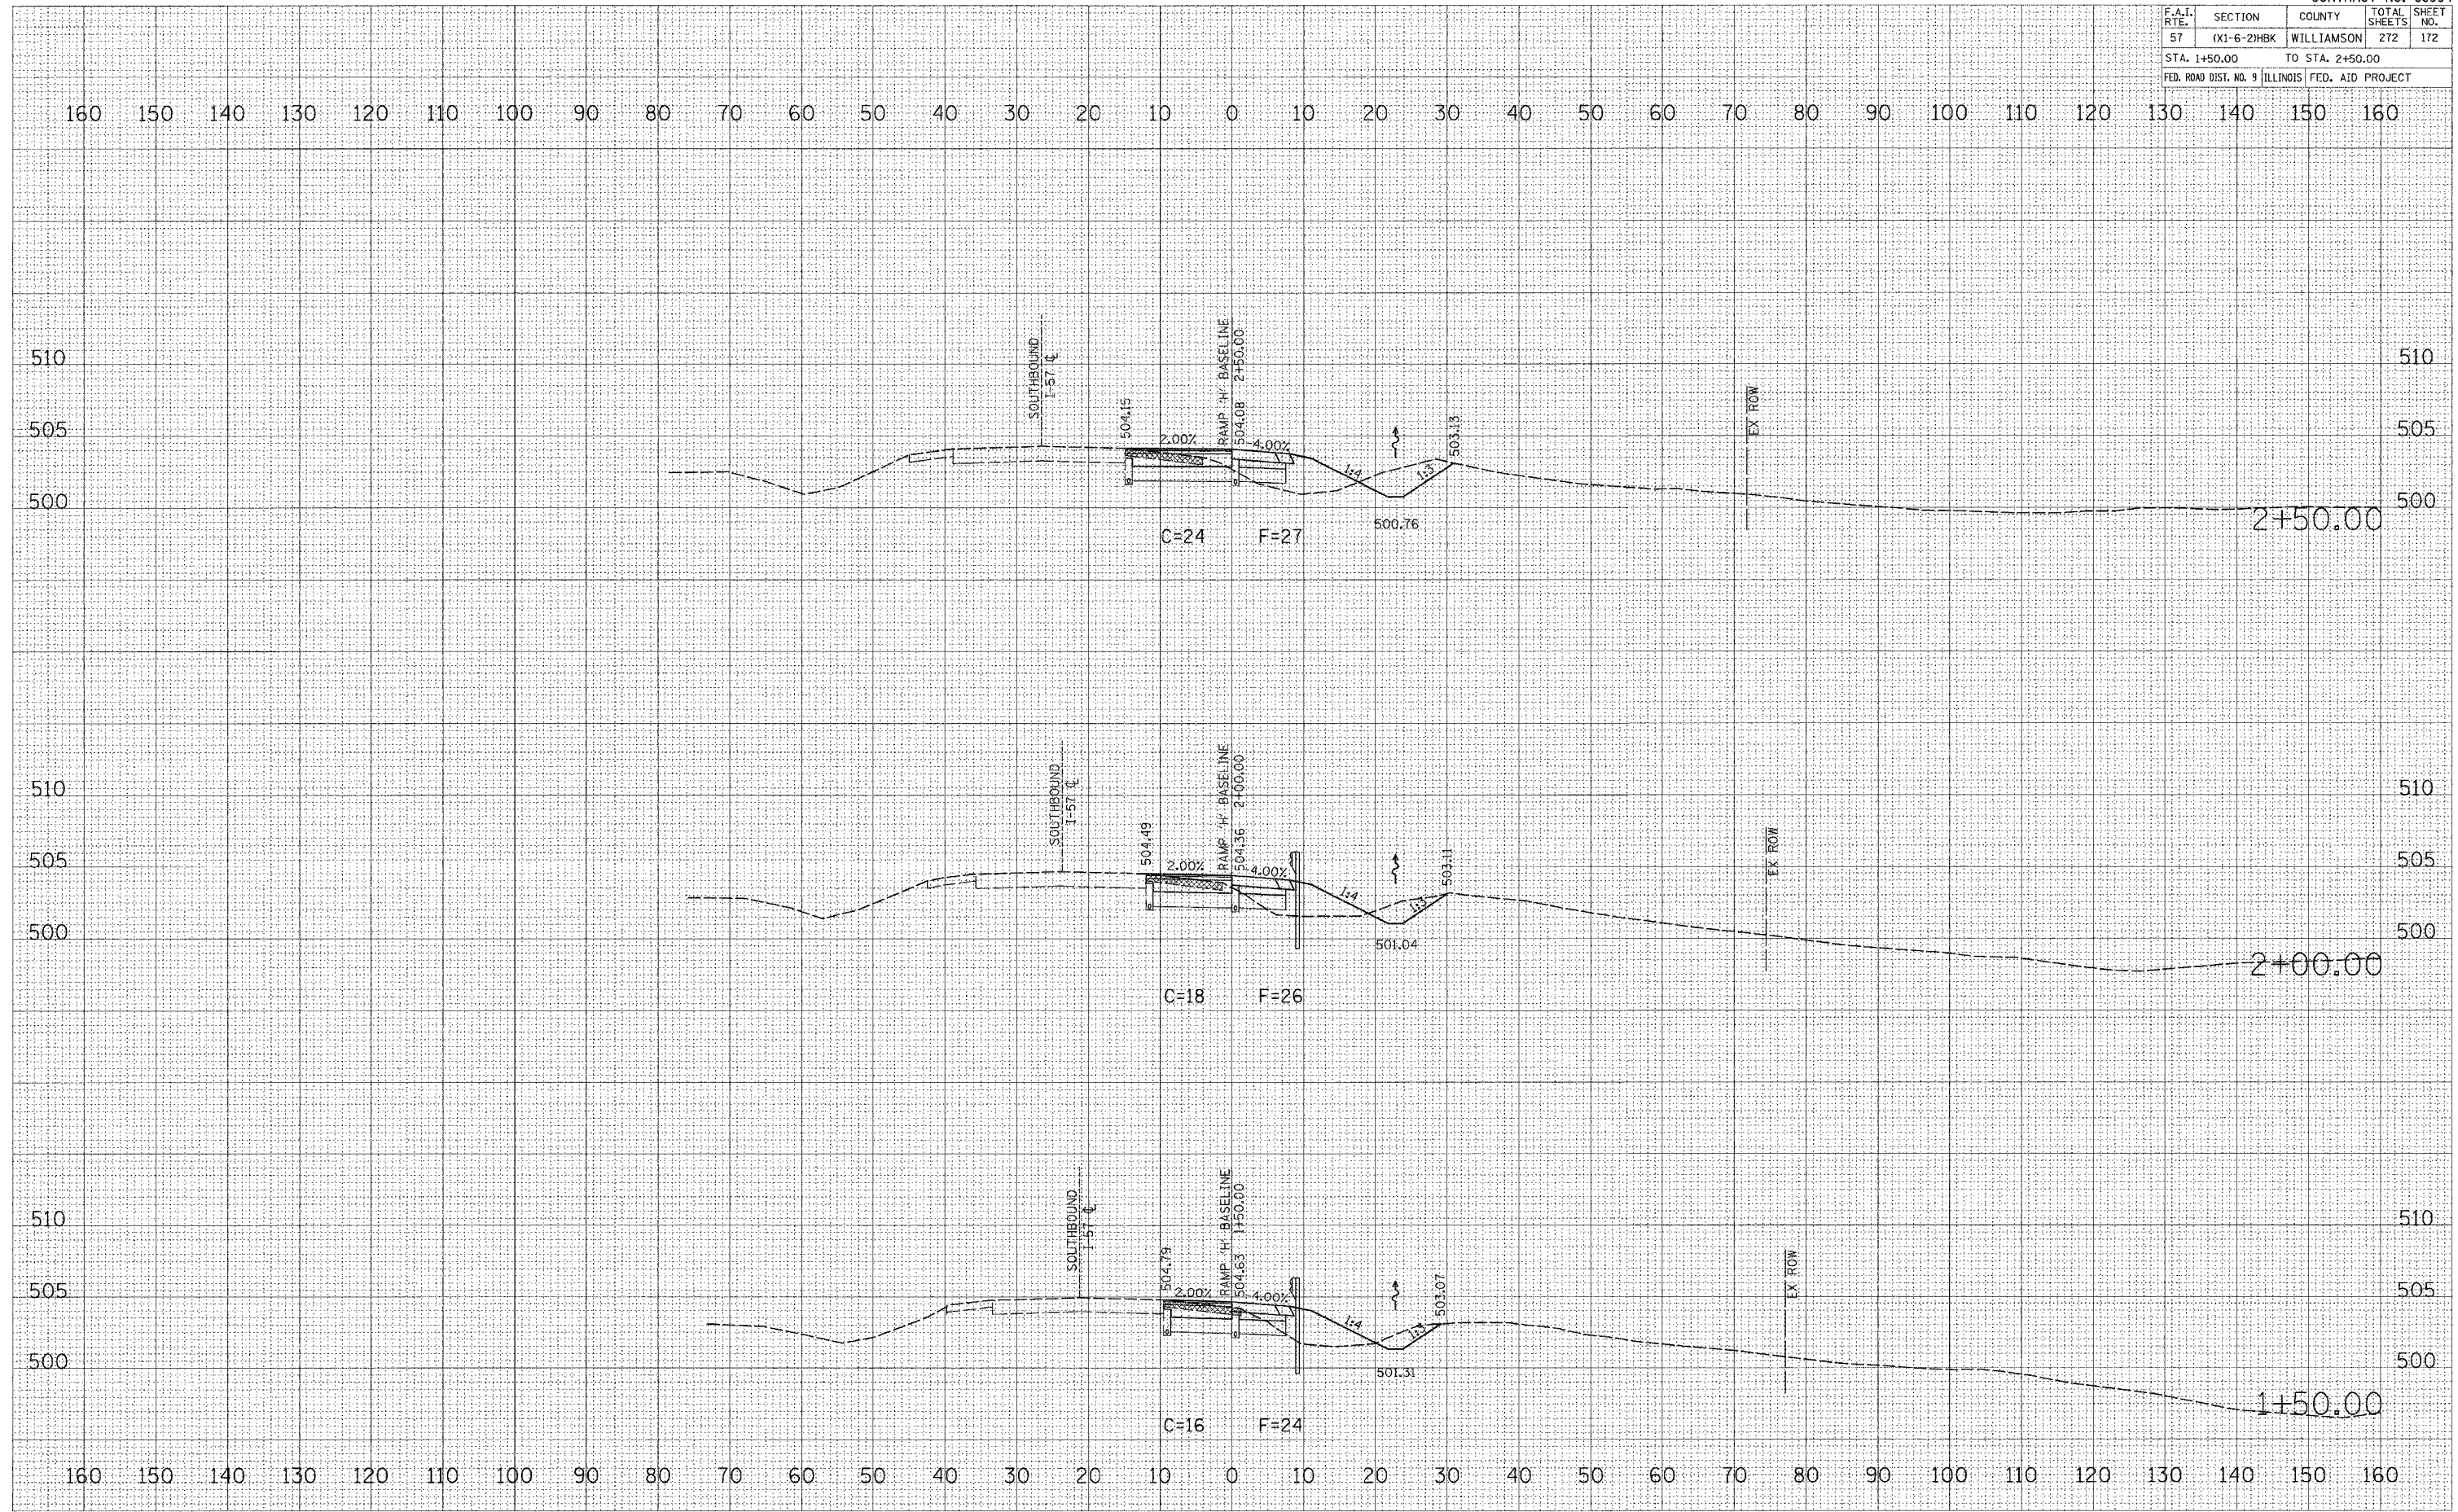

RAMP "H" CROSS SECTIONS