


CONTRACT NO. 98994				
F.A.I. RTE.	SECTION	COUNTY	TOTAL SHEETS	SHEET NO.
57	(X1-6-2)HBK	WILLIAMSON	272	174
STA. 4+50.00 TO STA. 5+50.00				
FED. ROAD DIST. NO. 9 ILLINOIS			FED. AID PROJECT	

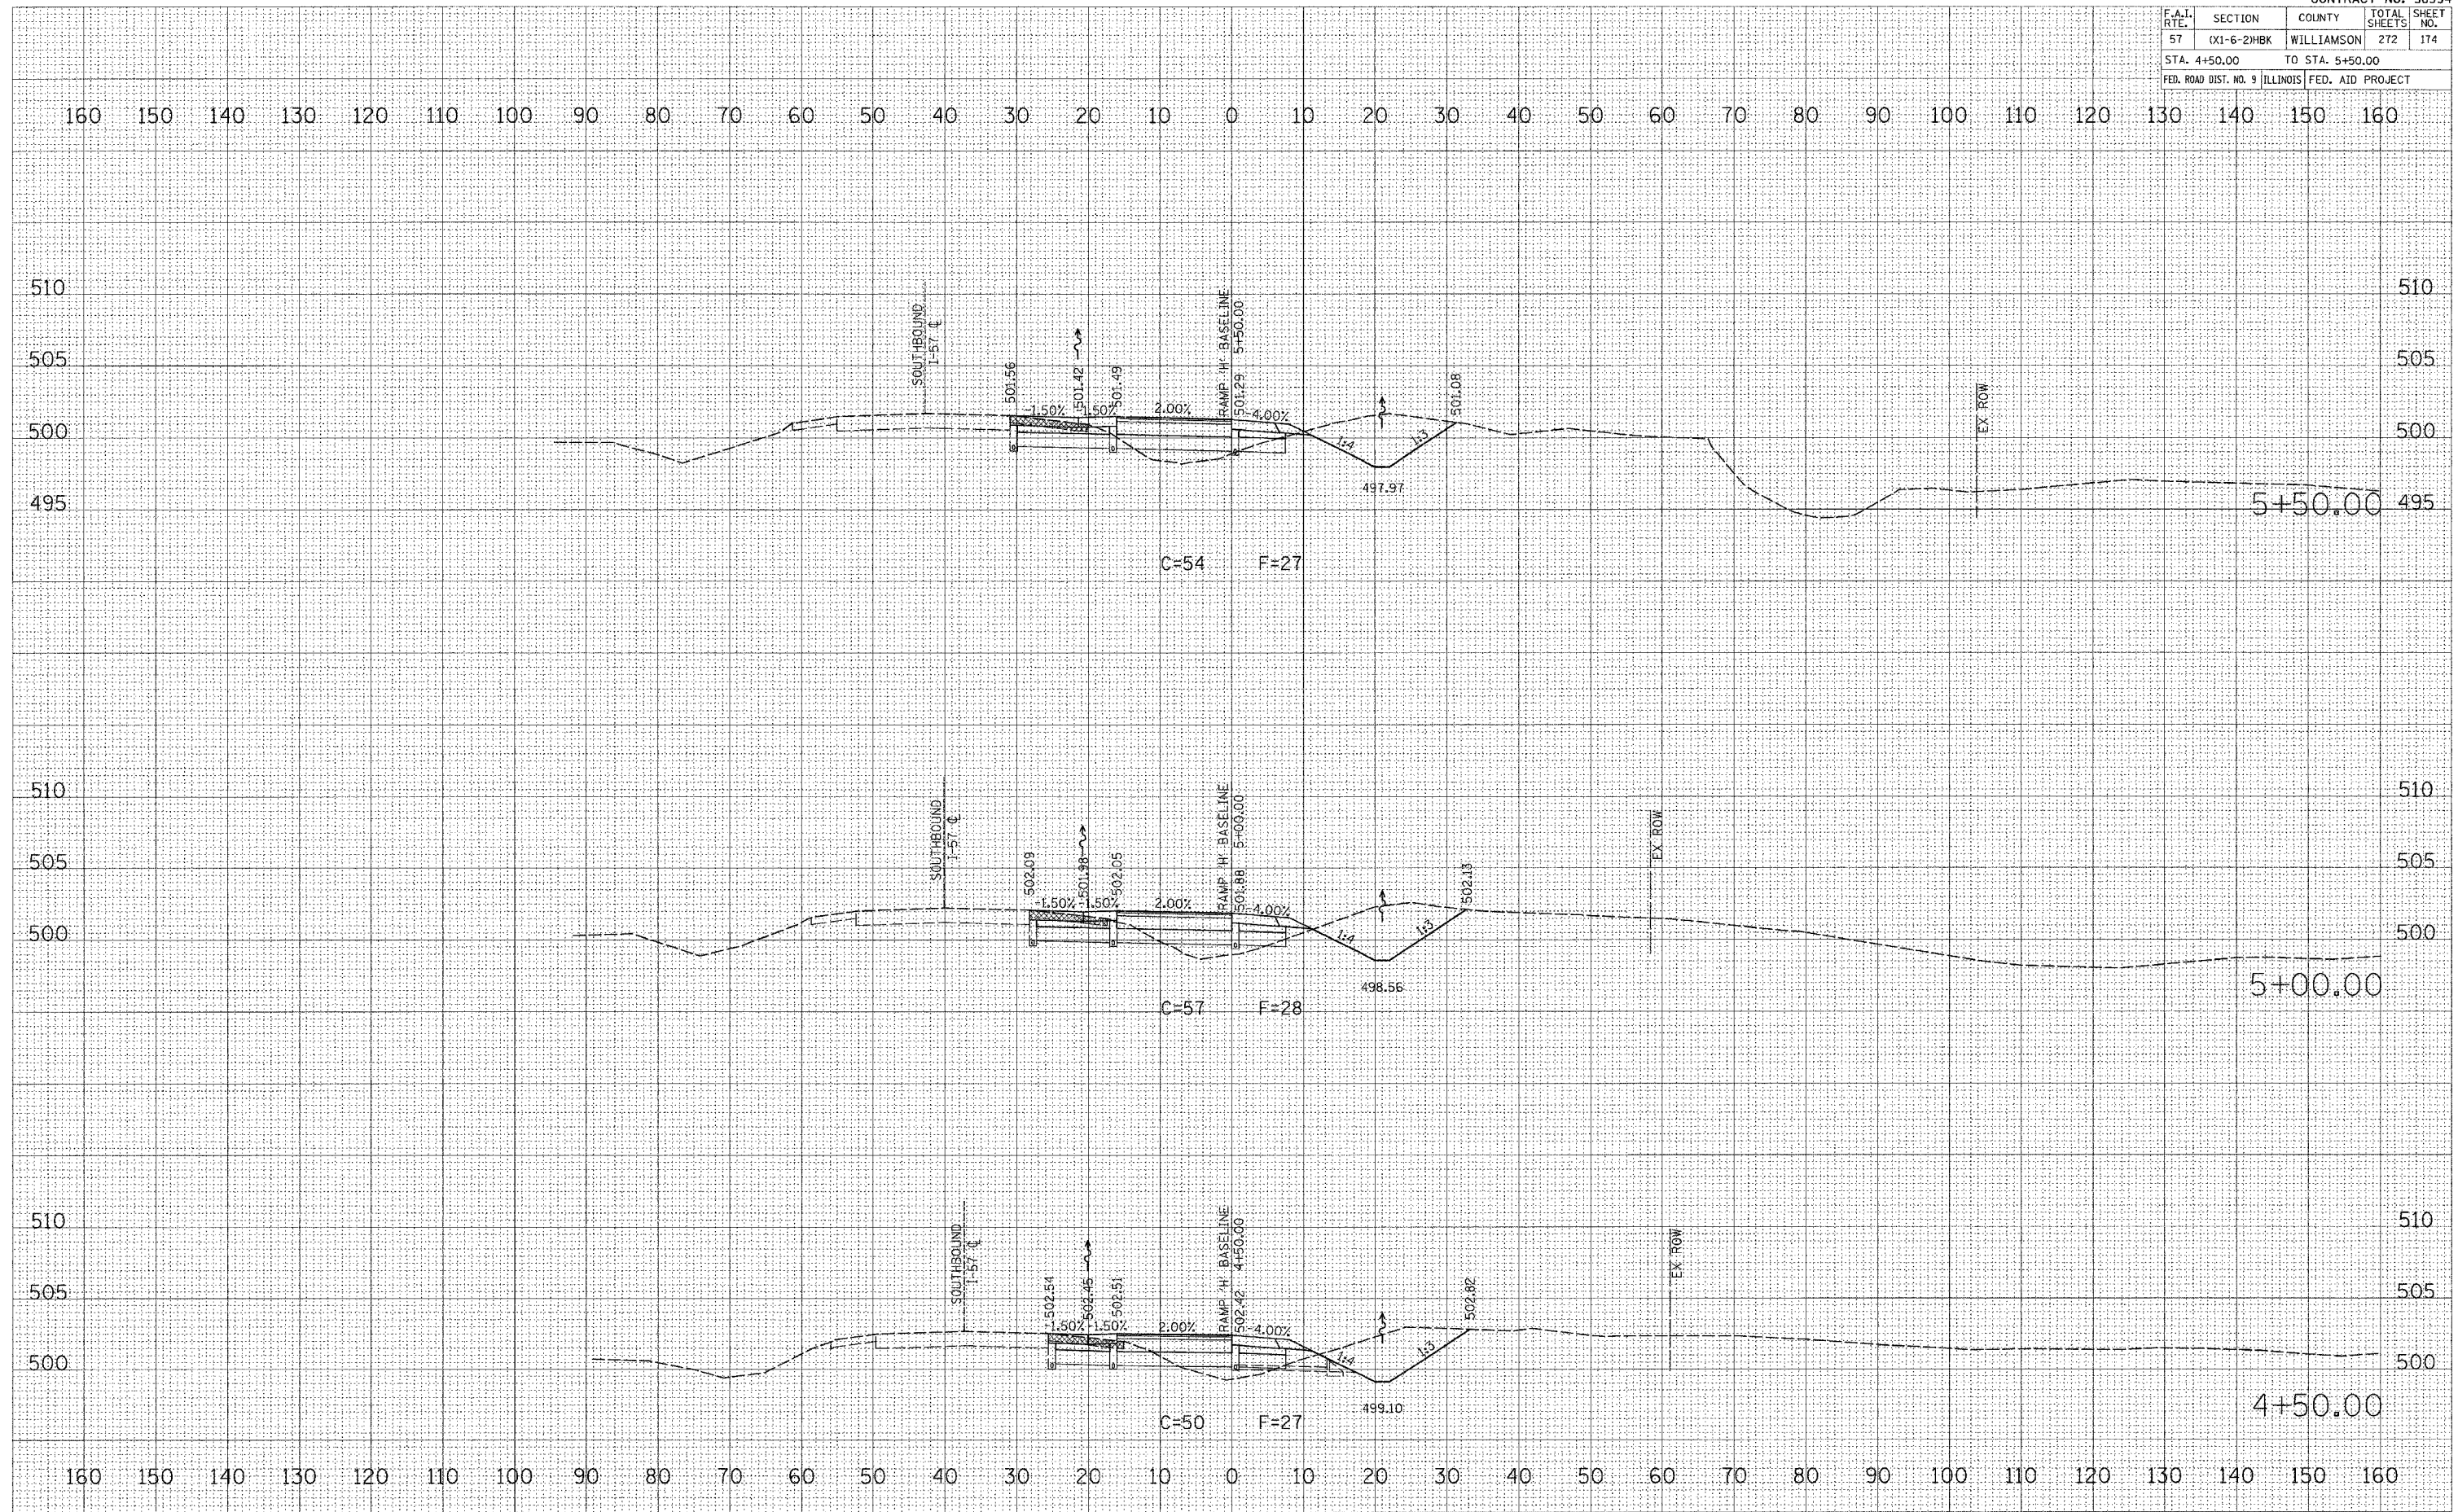

FINAL SURVEY	BY	DATE
SURVEYED		
NOTE BOOK		
TEMP. PLATE		
AREAS		
AREAS CHECKED		

ORIGINAL SURVEY	BY	DATE
SURVEYED		
NOTE BOOK		
TEMP. PLATE		
AREAS		
AREAS CHECKED		

PLOT DATE = 9/29/2007
 FILE NAME = P:\160800\160800.dwg
 PLOT SCALE = 0.0000 / IN.
 USER NAME = jsharper

RAMP "H" CROSS SECTIONS