


CONTRACT NO. 98994				
F.A.I. RTE.	SECTION	COUNTY	TOTAL SHEETS	SHEET NO.
57	X1-6-2HBK	WILLIAMSON	272	177
STA. 8+50.00 TO STA. 9+50.00			FED. AID PROJECT	
FED. ROAD DIST. NO. 9 ILLINOIS				

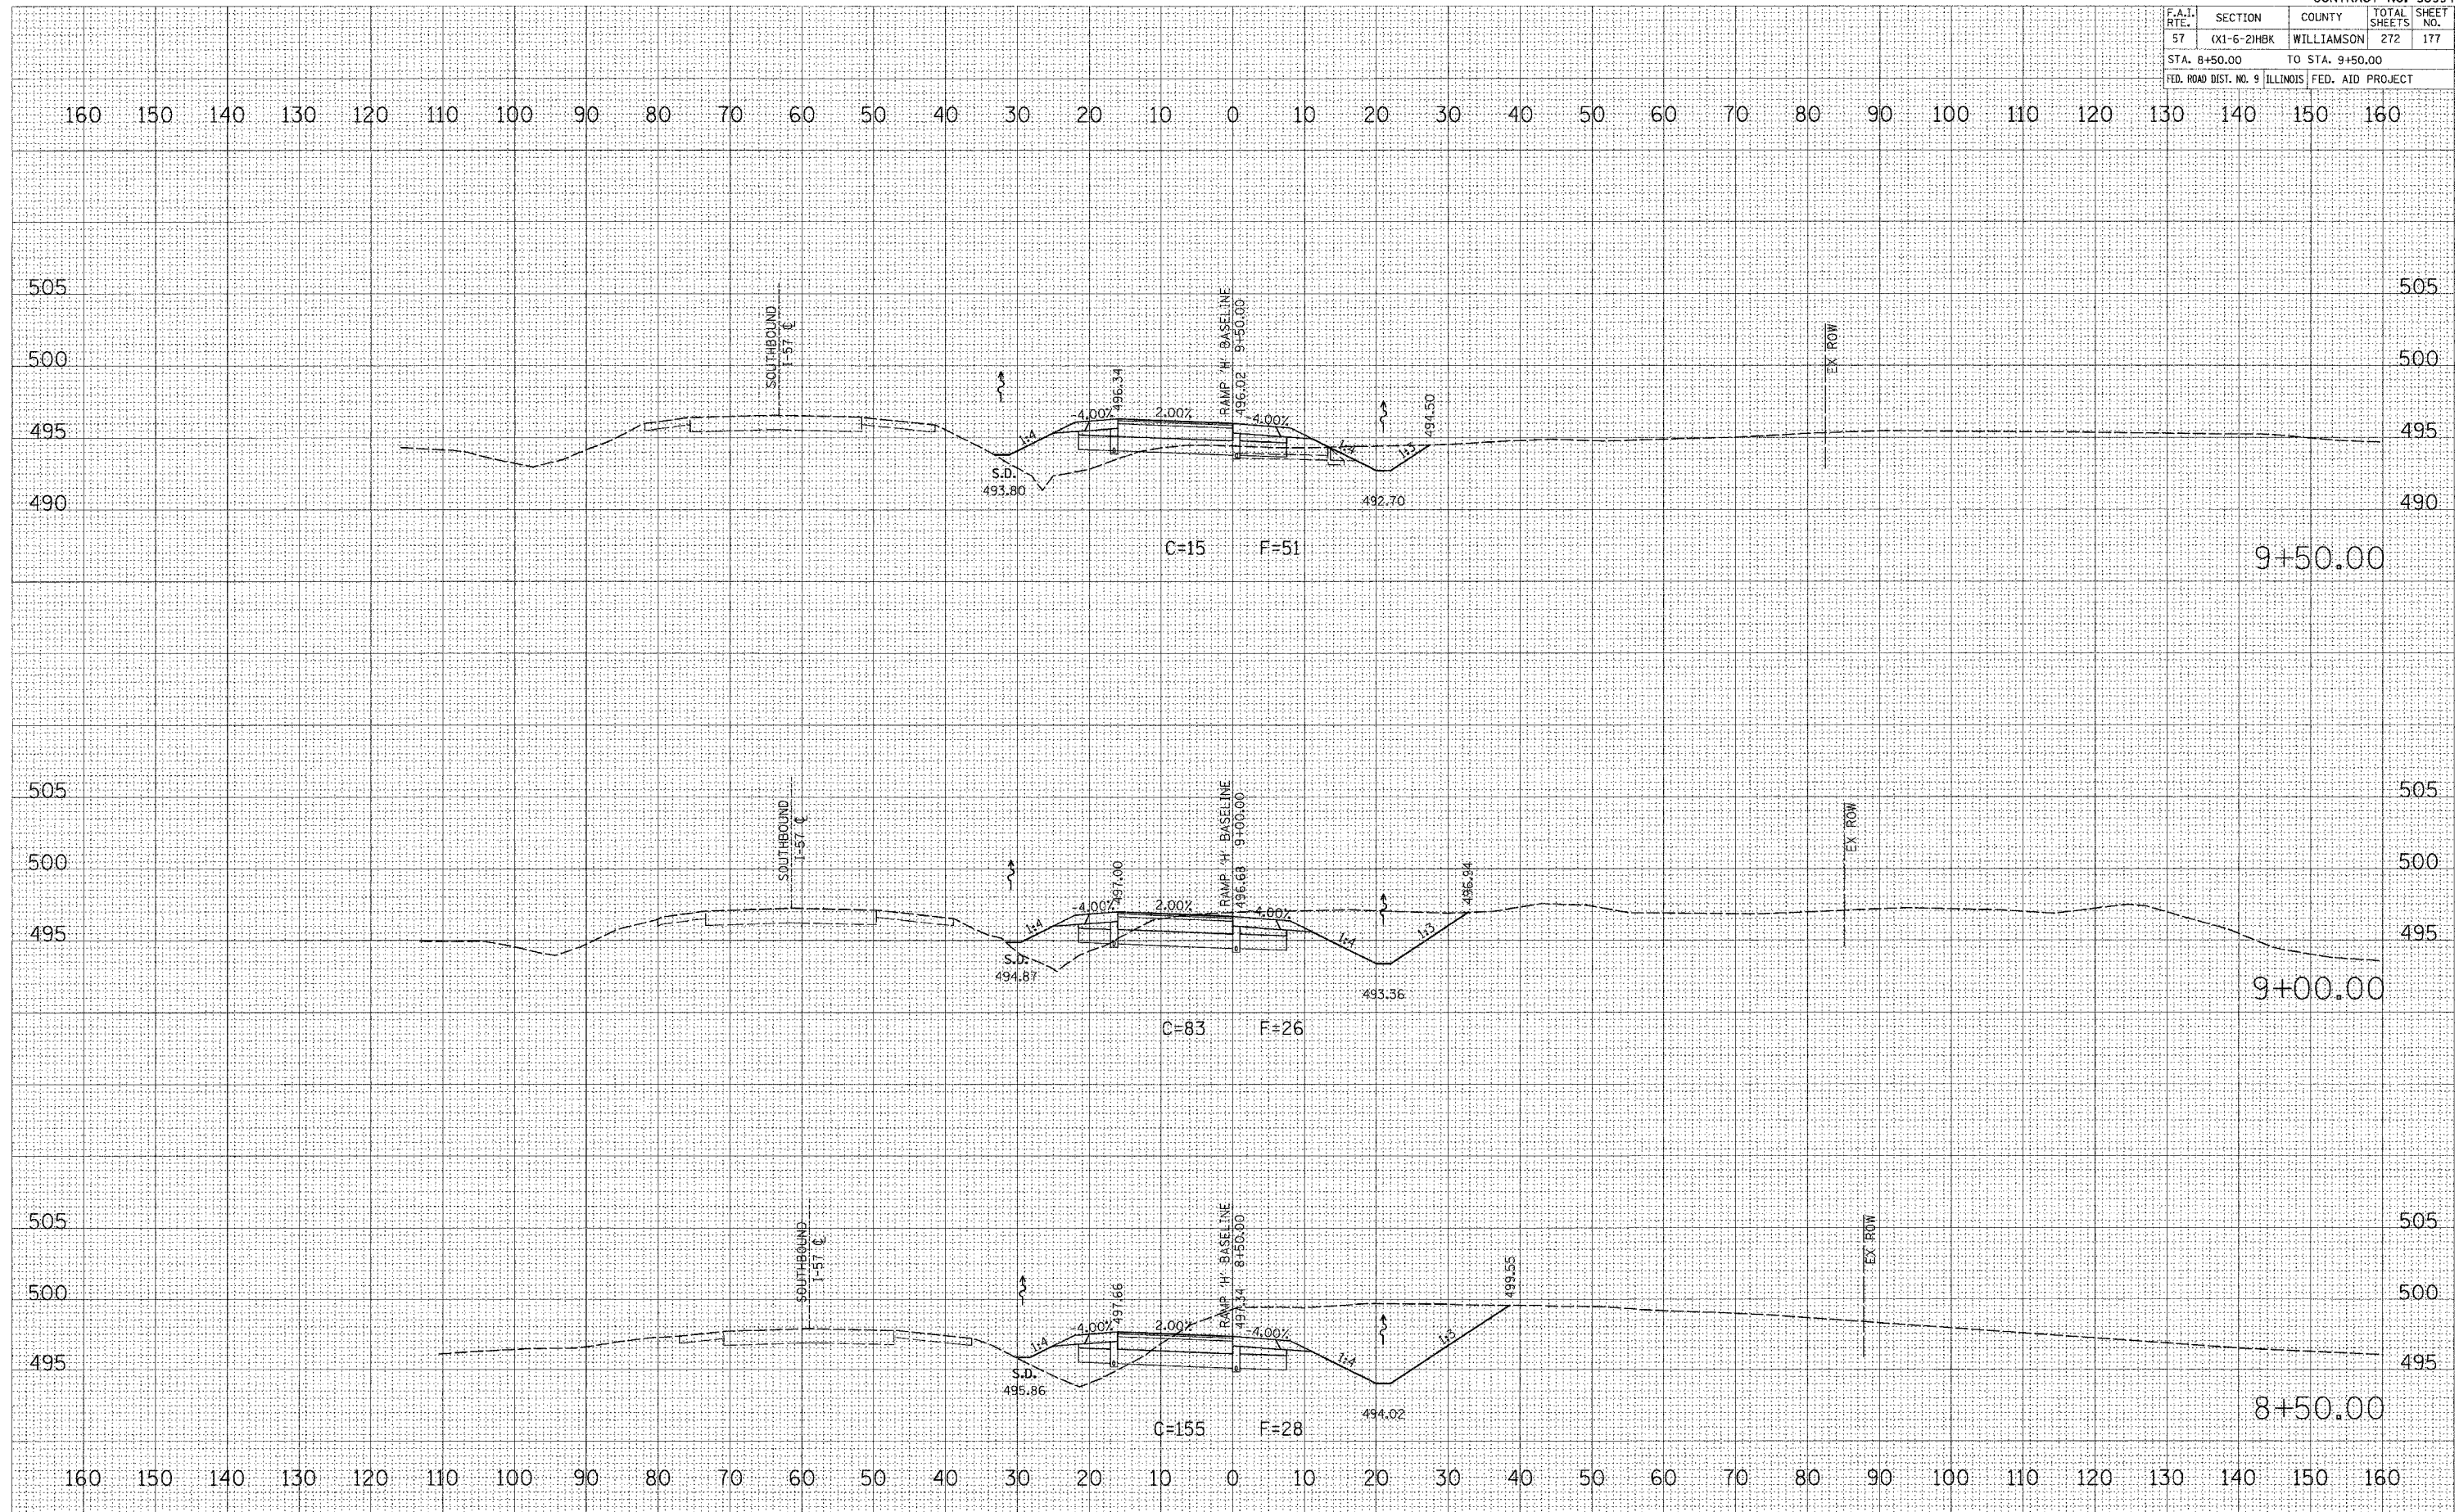

DATE	
BY	
SURVEYED	
FINAL SURVEY	
NOTE BOOK	
AREAS CHECKED	
NO.	

DATE	
BY	
SURVEYED	
ORIGINAL SURVEY	
NOTE BOOK	
AREAS CHECKED	
NO.	

DATE	
BY	
SURVEYED	
FINAL SURVEY	
NOTE BOOK	
AREAS CHECKED	
NO.	

PLOT DATE = 3/20/2007
 FILE NAME = P:\040600\dgn\040600-ramp-h.dwg
 PLOT SCALE = 1/8" = 1'-0"
 USER NAME = dchearse

RAMP "H" CROSS SECTIONS