


CONTRACT NO. 98994				
F.A.I. RTE.	SECTION	COUNTY	TOTAL SHEETS	SHEET NO.
57	0X1-6-2HBK	WILLIAMSON	272	178
STA. 10+00.00		TO STA. 10+50.00		
FED. ROAD DIST. NO. 9		ILLINOIS FED. AID PROJECT		

FINAL SURVEY	BY	DATE
SURVEYED		
TEMPLATE		
AREAS		
CHECKED		

ORIGINAL SURVEY	BY	DATE
SURVEYED		
TEMPLATE		
AREAS		
CHECKED		

PLOT DATE = 3/20/2007
 FILE NAME = P:\1848800\dgn\1848800-ramp-h.dwg
 PLOT SCALE = 1/8" = 1'-0"
 USER NAME = dhanar

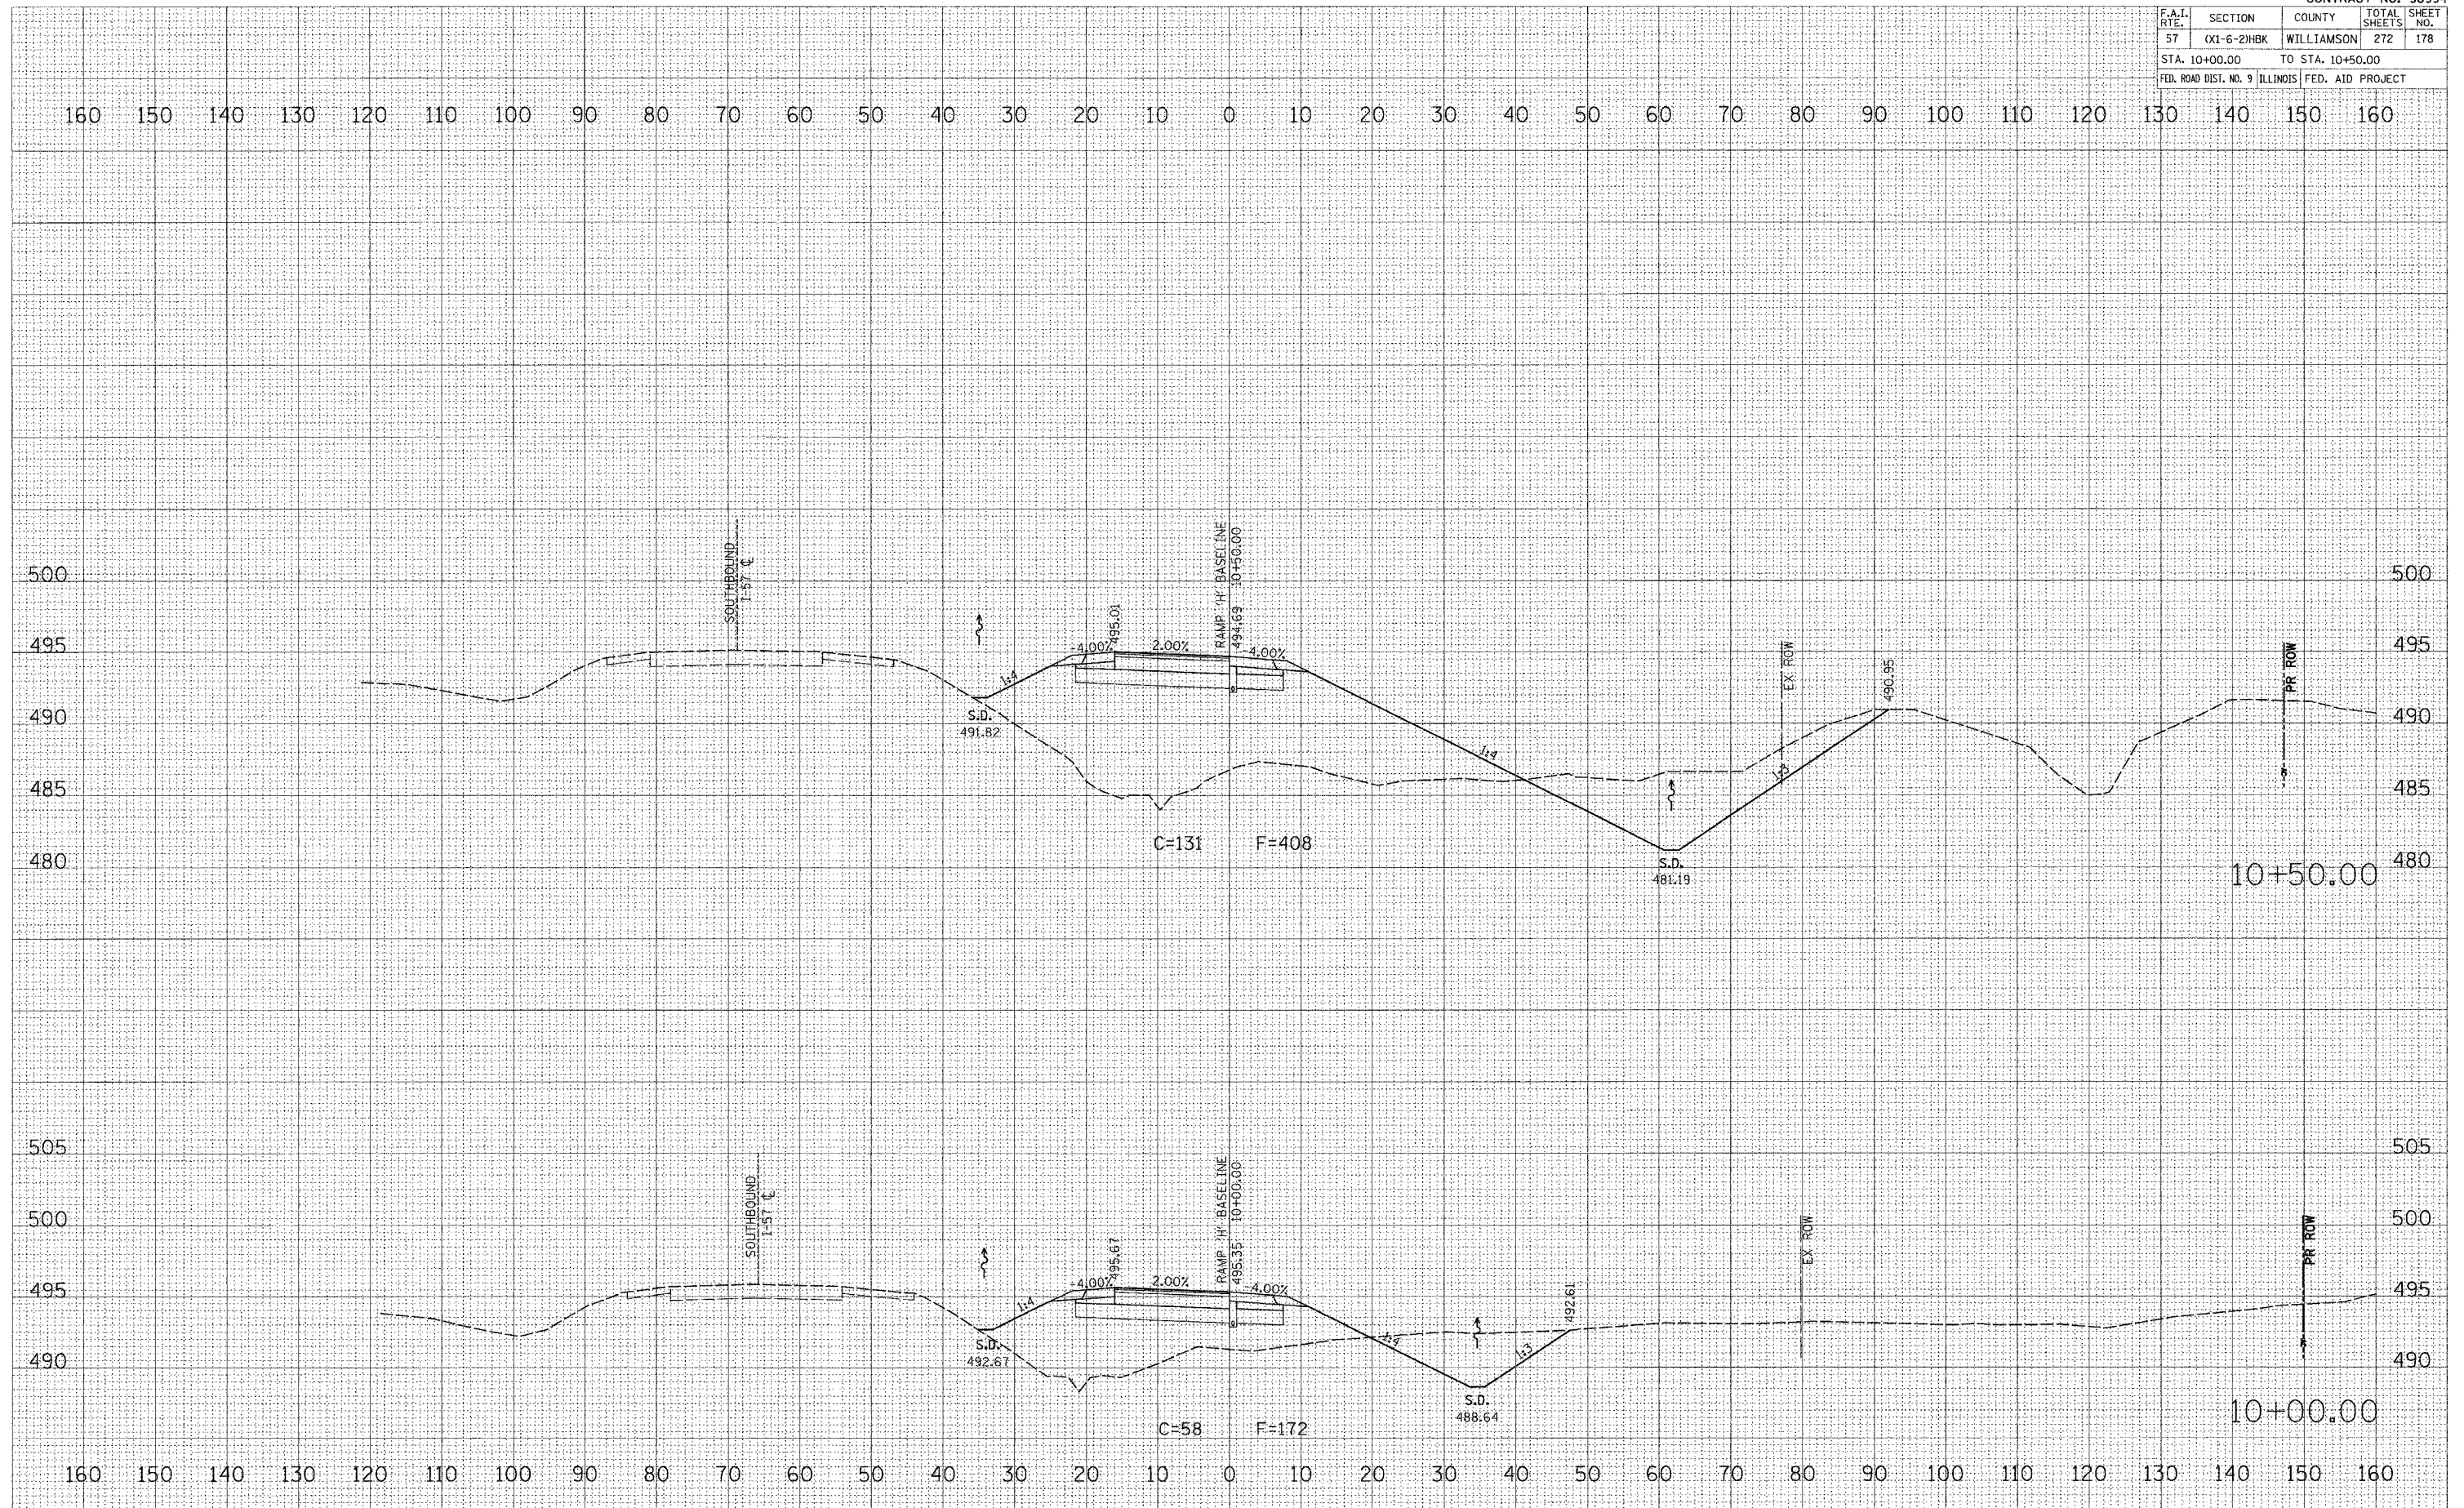

RAMP "H" CROSS SECTIONS