


CONTRACT NO. 98994				
F.A.I. RTE.	SECTION	COUNTY	TOTAL SHEETS	SHEET NO.
57	(X1-6-2)HBK	WILLIAMSON	272	182
STA. 14+00.00 TO STA. 15+00.00				
FED. ROAD DIST. NO. 9 ILLINOIS FED. AID PROJECT				

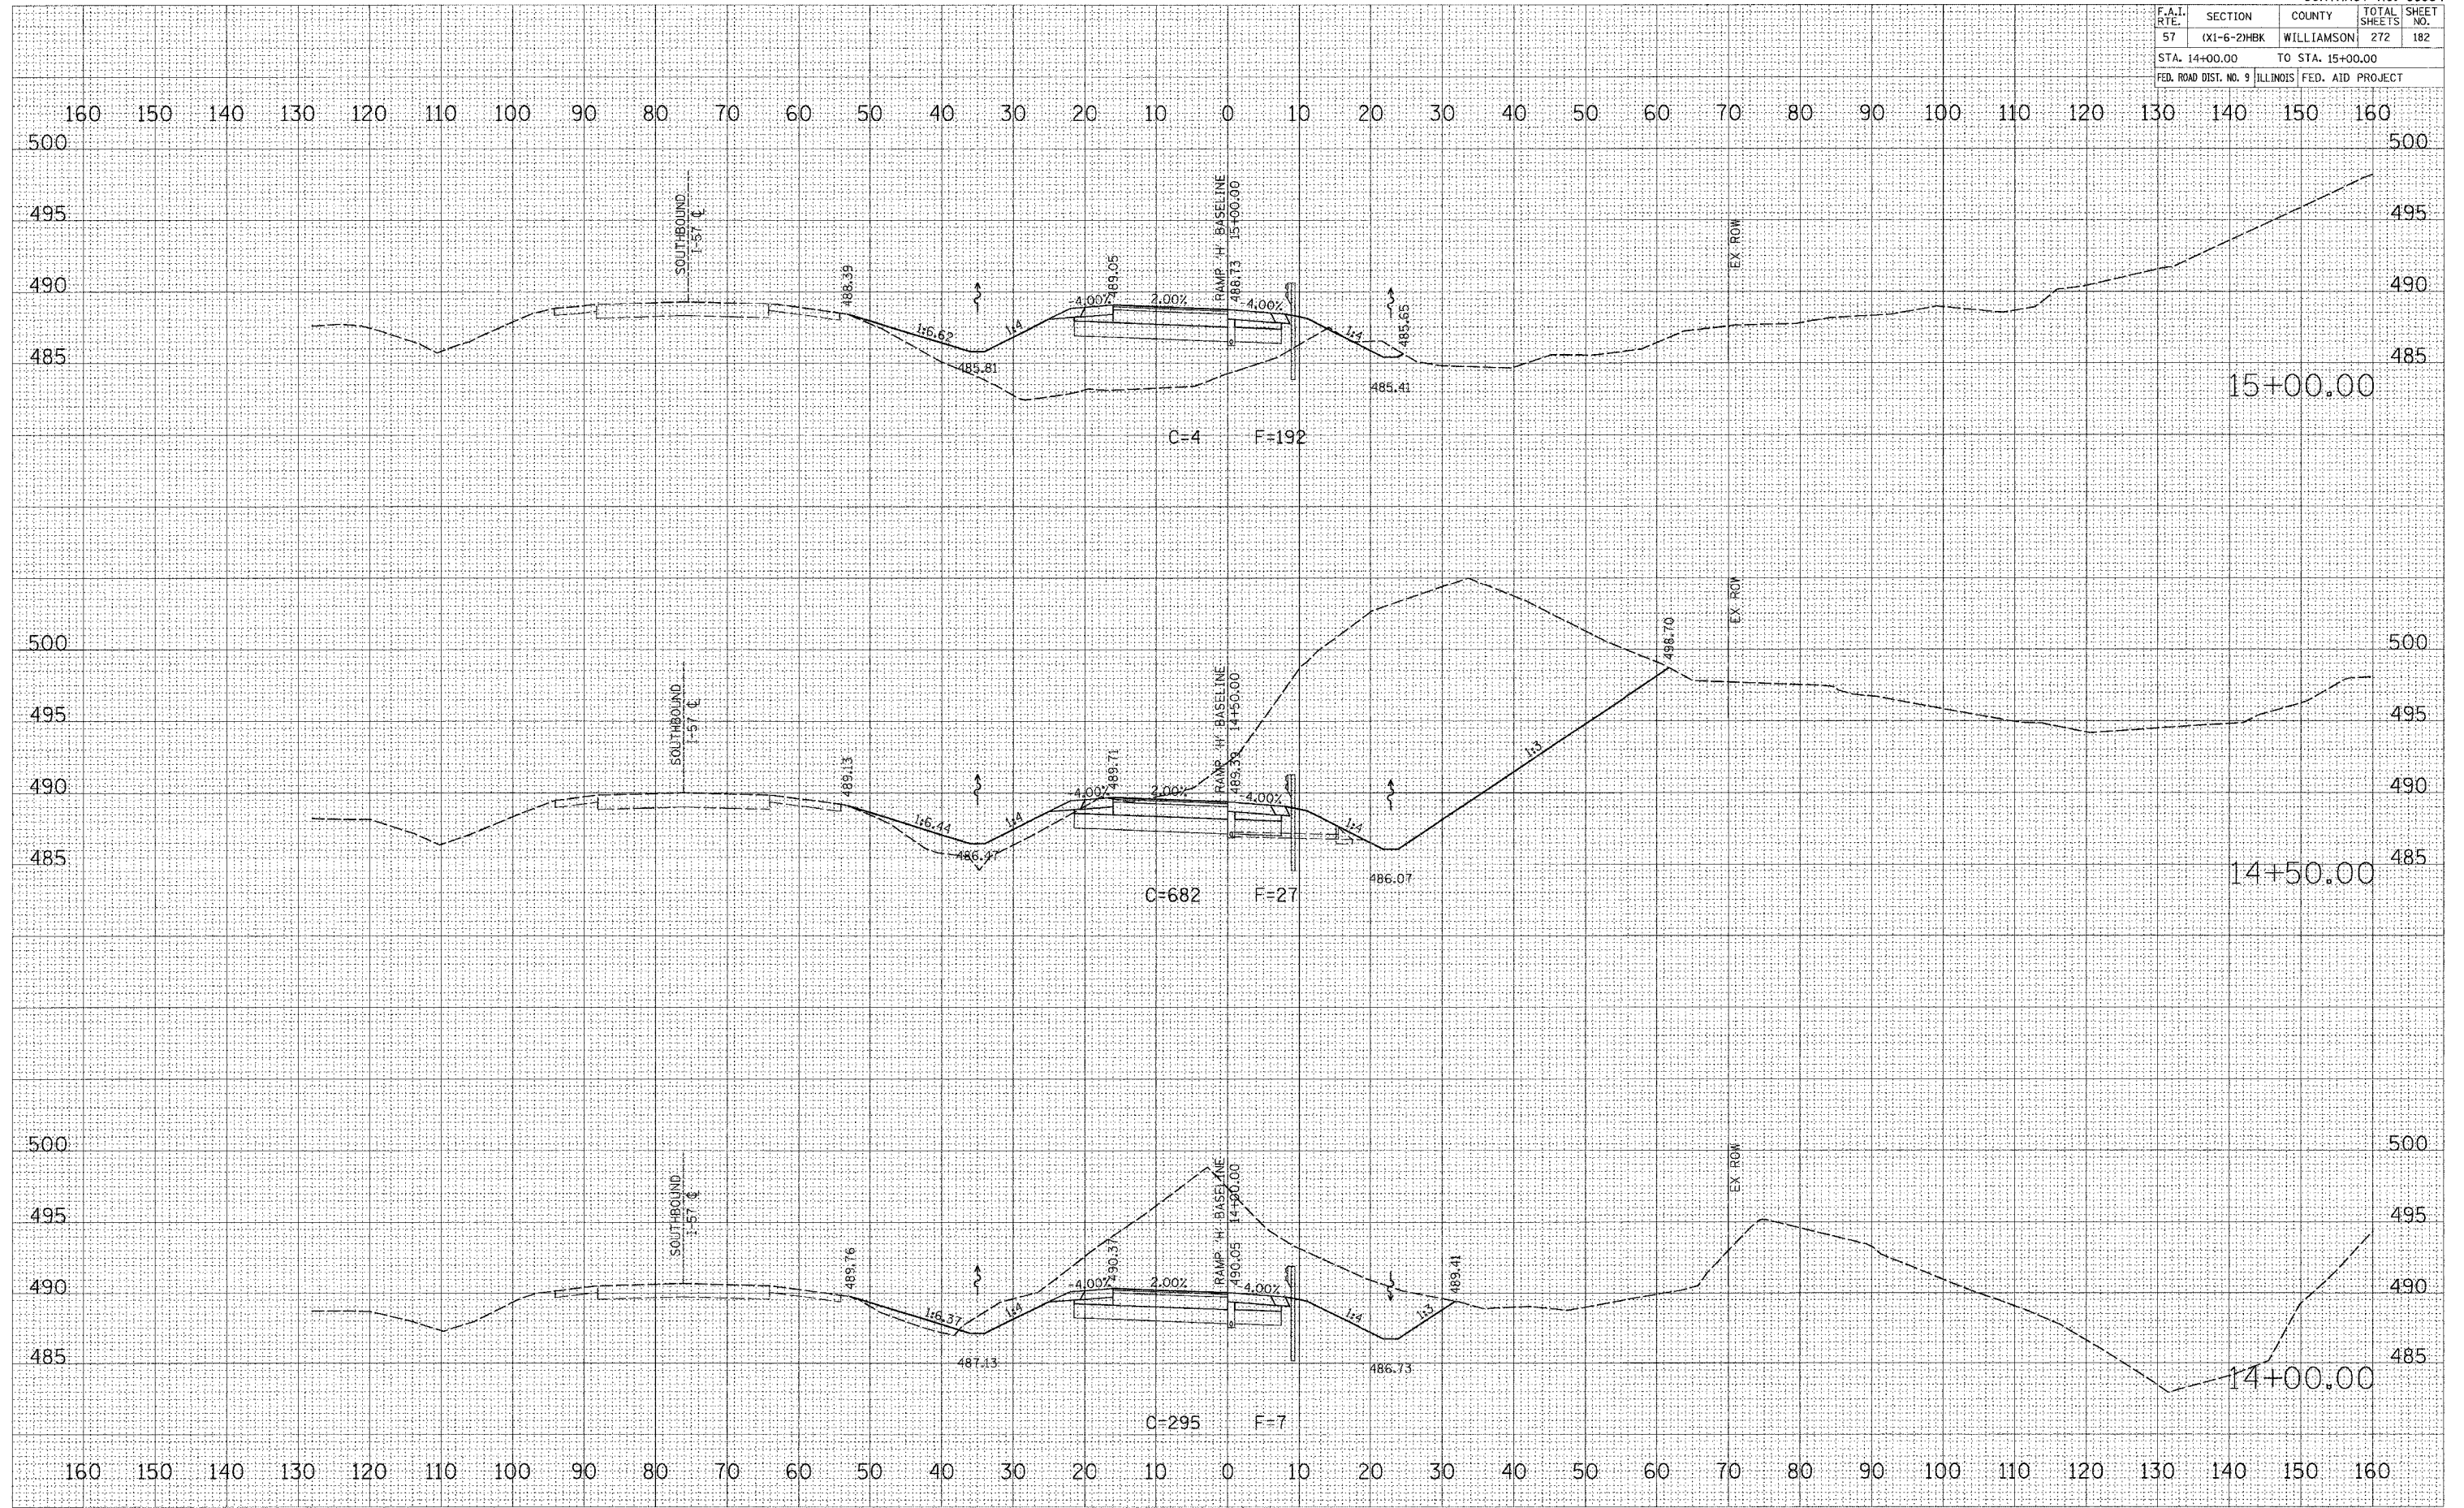

DATE	
BY	
FINAL SURVEY	
NOTE BOOK	
AREAS CHECKED	
NO.	

DATE	
BY	
ORIGINAL SURVEY	
NOTE BOOK	
AREAS CHECKED	
NO.	

PLOT DATE = 3/20/2007
 FILE NAME = P:\046500\fig\046500.mph\sect\p1\hgt.plt
 PLOT SCALE = 1/8" = 100'-0"
 USER NAME = sherman

RAMP "H" CROSS SECTIONS