


CONTRACT NO. 98994				
F.A.I. RTE.	SECTION	COUNTY	TOTAL SHEETS	SHEET NO.
57	X1-6-2HBK	WILLIAMSON	272	185
STA. 18+50.00 TO STA. 19+50.00			FED. ROAD DIST. NO. 9 ILLINOIS FED. AID PROJECT	

DATE	
BY	
FINAL SURVEY	
NOTE BOOK	
NO.	

DATE	
BY	
ORIGINAL SURVEY	
NOTE BOOK	
NO.	

DATE	3/20/2007
FILE NAME	P:\0406000\0406000.dgn
PLOT SCALE	1/8" = 1'-0"
USER NAME	dchamr

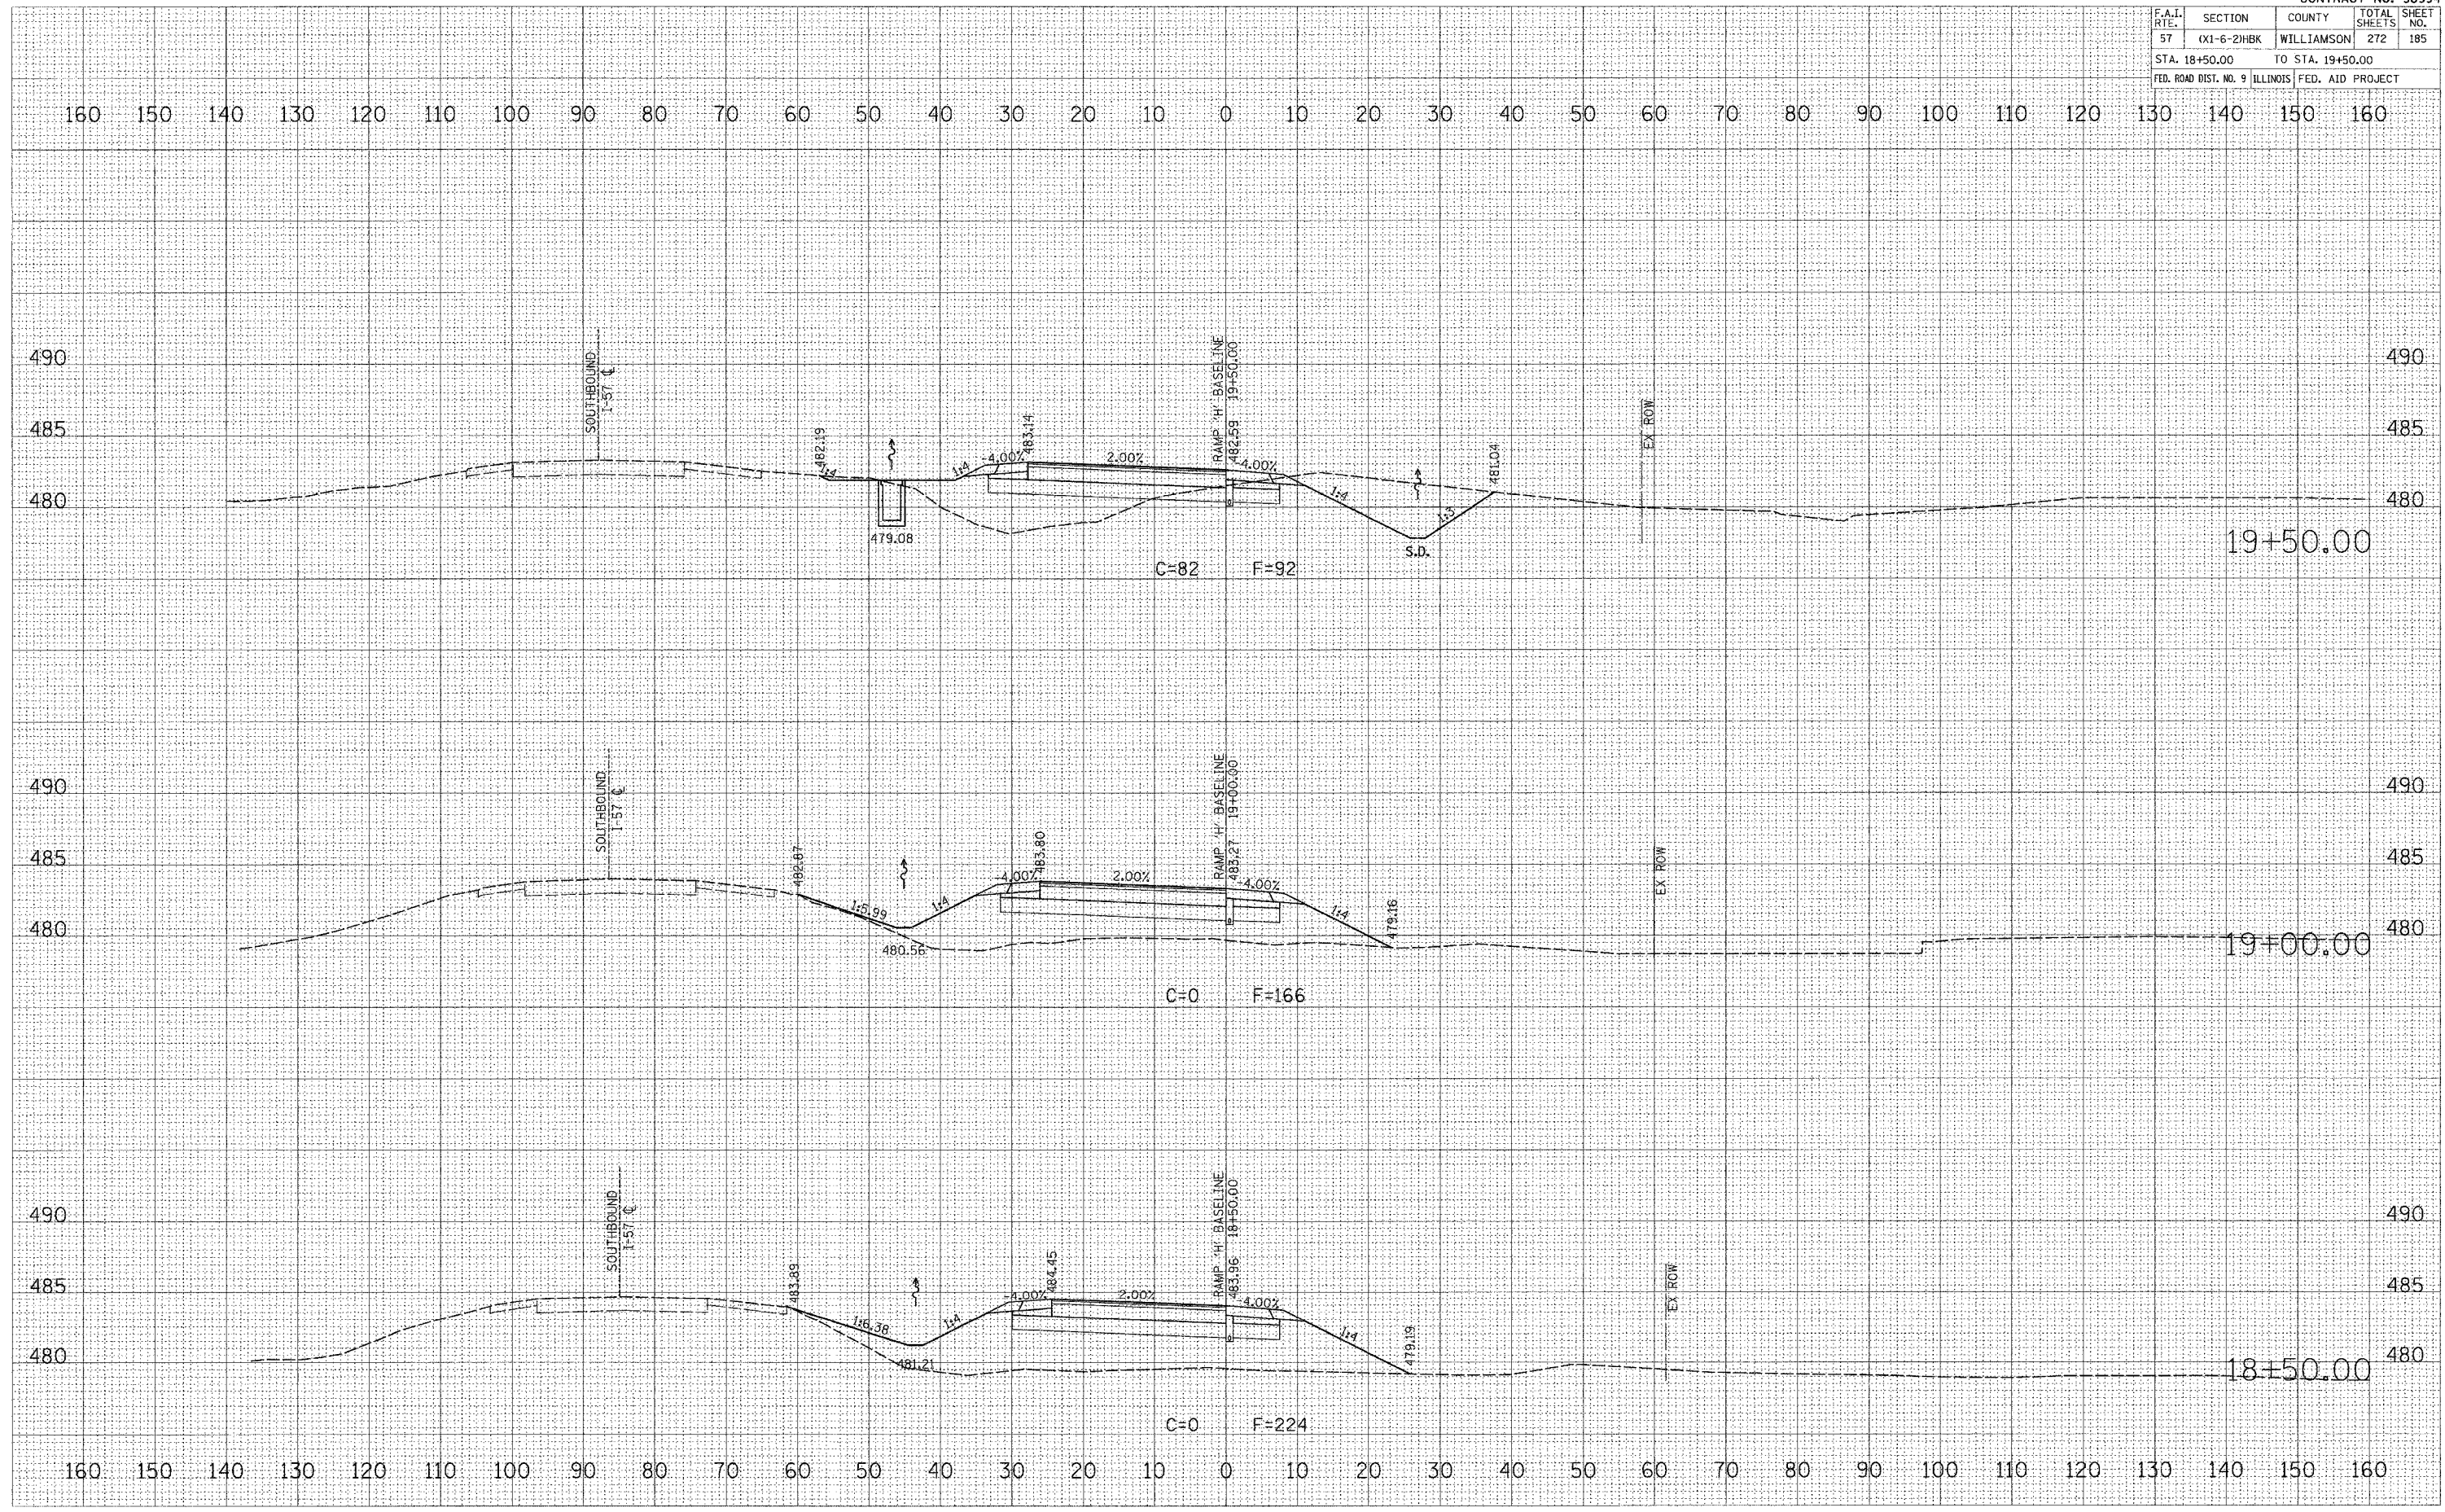

RAMP "H" CROSS SECTIONS