


CONTRACT NO. 98994				
F.A.I. RTE.	SECTION	COUNTY	TOTAL SHEETS	SHEET NO.
57	(X1-6-2)HBK	WILLIAMSON	272	186
STA. 19+58.30		TO STA. 19+58.30		
FED. ROAD DIST. NO. 9 (ILLINOIS)		FED. AID PROJECT		

160 150 140 130 120 110 100 90 80 70 60 50 40 30 20 10 0 10 20 30 40 50 60 70 80 90 100 110 120 130 140 150 160

DATE	BY
DATE	BY
DATE	BY
DATE	BY
DATE	BY

DATE	BY
DATE	BY
DATE	BY
DATE	BY
DATE	BY

PLOT DATE = 9/20/2007
 FILE NAME = P:\0486200\sign\0486200-mph-xmt-plt.dwg
 PLOT SCALE = 10.0000 / 1"
 USER NAME = jhormer

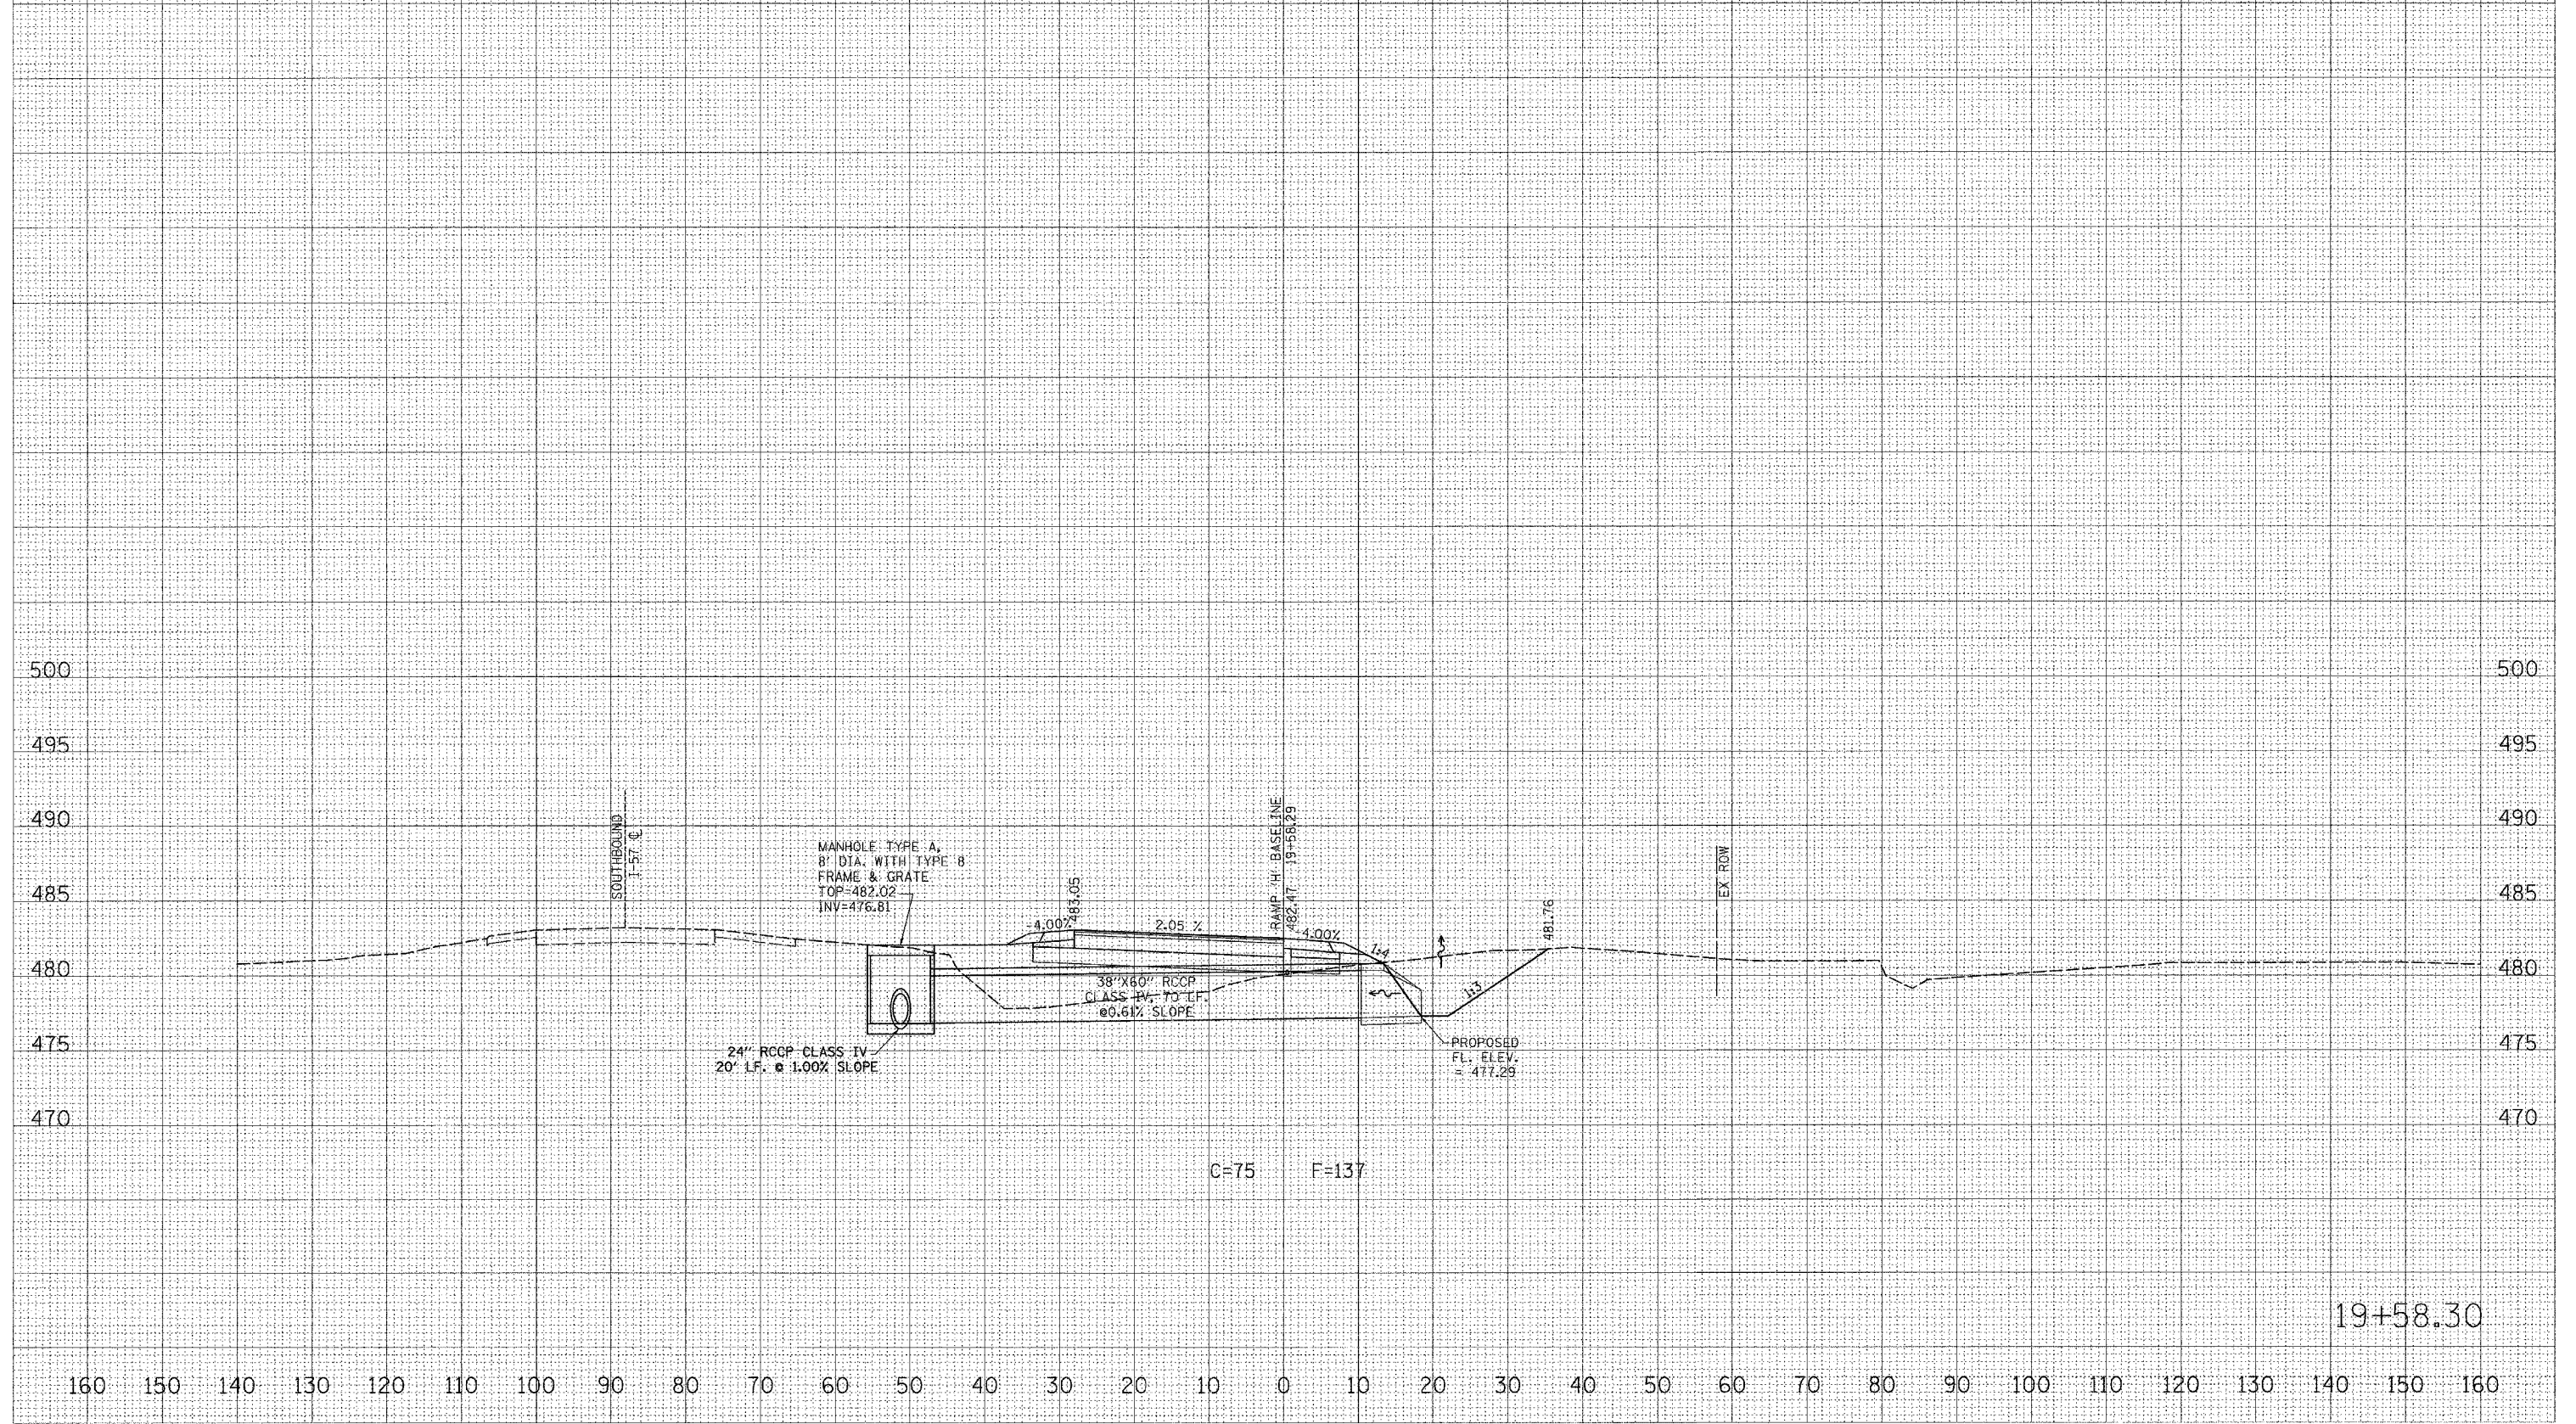

19+58.30

160 150 140 130 120 110 100 90 80 70 60 50 40 30 20 10 0 10 20 30 40 50 60 70 80 90 100 110 120 130 140 150 160