


CONTRACT NO. 98994			
F.A.I. RTE.	SECTION	COUNTY	TOTAL SHEETS
57	OXI-6-2HKB	WILLIAMSON	272
STA. 22+50.00		TO STA. 22+57.97	
FED. ROAD DIST. NO. 9 ILLINOIS FED. AID PROJECT			

BY	DATE
DESIGNED	
PLOTTED	
TEMPLATE	
NOTE BOOK	
AREAS CHECKED	
NO.	

BY	DATE
DESIGNED	
PLOTTED	
TEMPLATE	
NOTE BOOK	
AREAS CHECKED	
NO.	

PLOT DATE = 4/26/2007  
 FILE NAME = P:\046820.dgn  
 PLOT SCALE = 1/8" = 1'-0"  
 USER NAME = gshomer

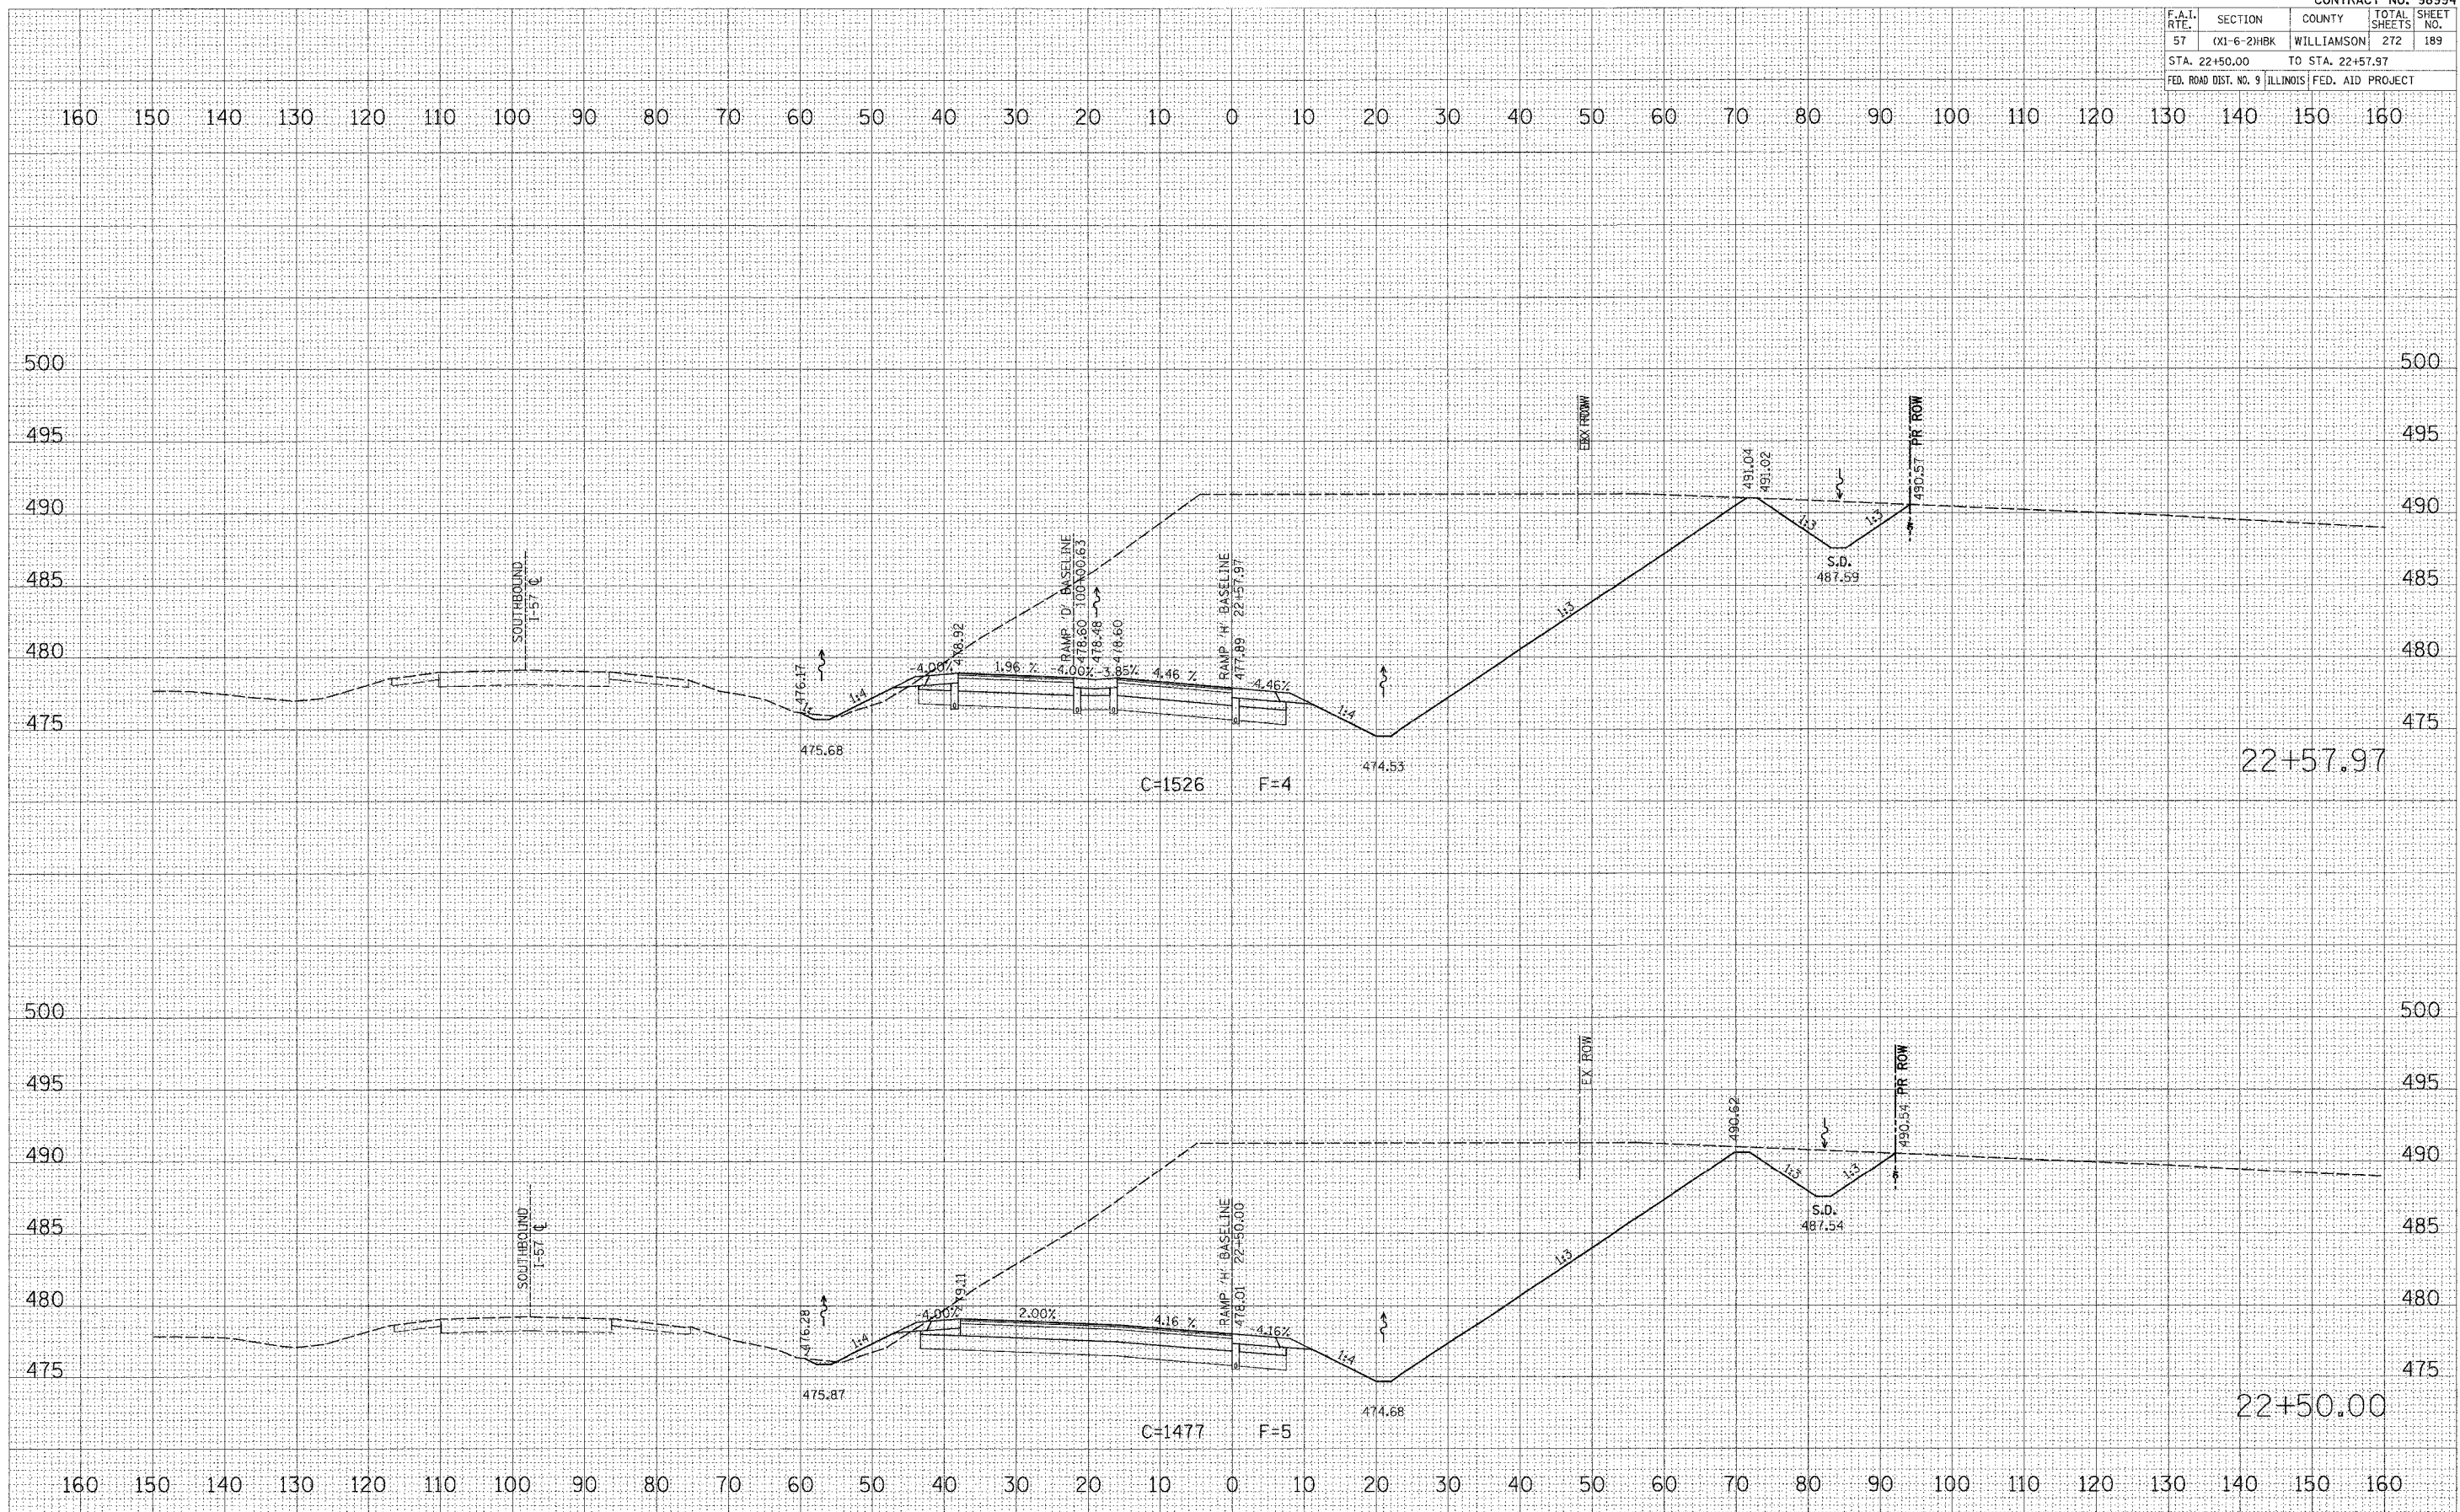

RAMP 'H' CROSS SECTIONS