


CONTRACT NO. 98994			
F.A.I. RTE.	SECTION	COUNTY	TOTAL SHEET NO.
57	XI-6-2HKB	WILLIAMSON	272 190
STA. 23+00.00		TO STA. 23+50.00	
FED. ROAD DIST. NO. 9 ILLINOIS FED. AID PROJECT			

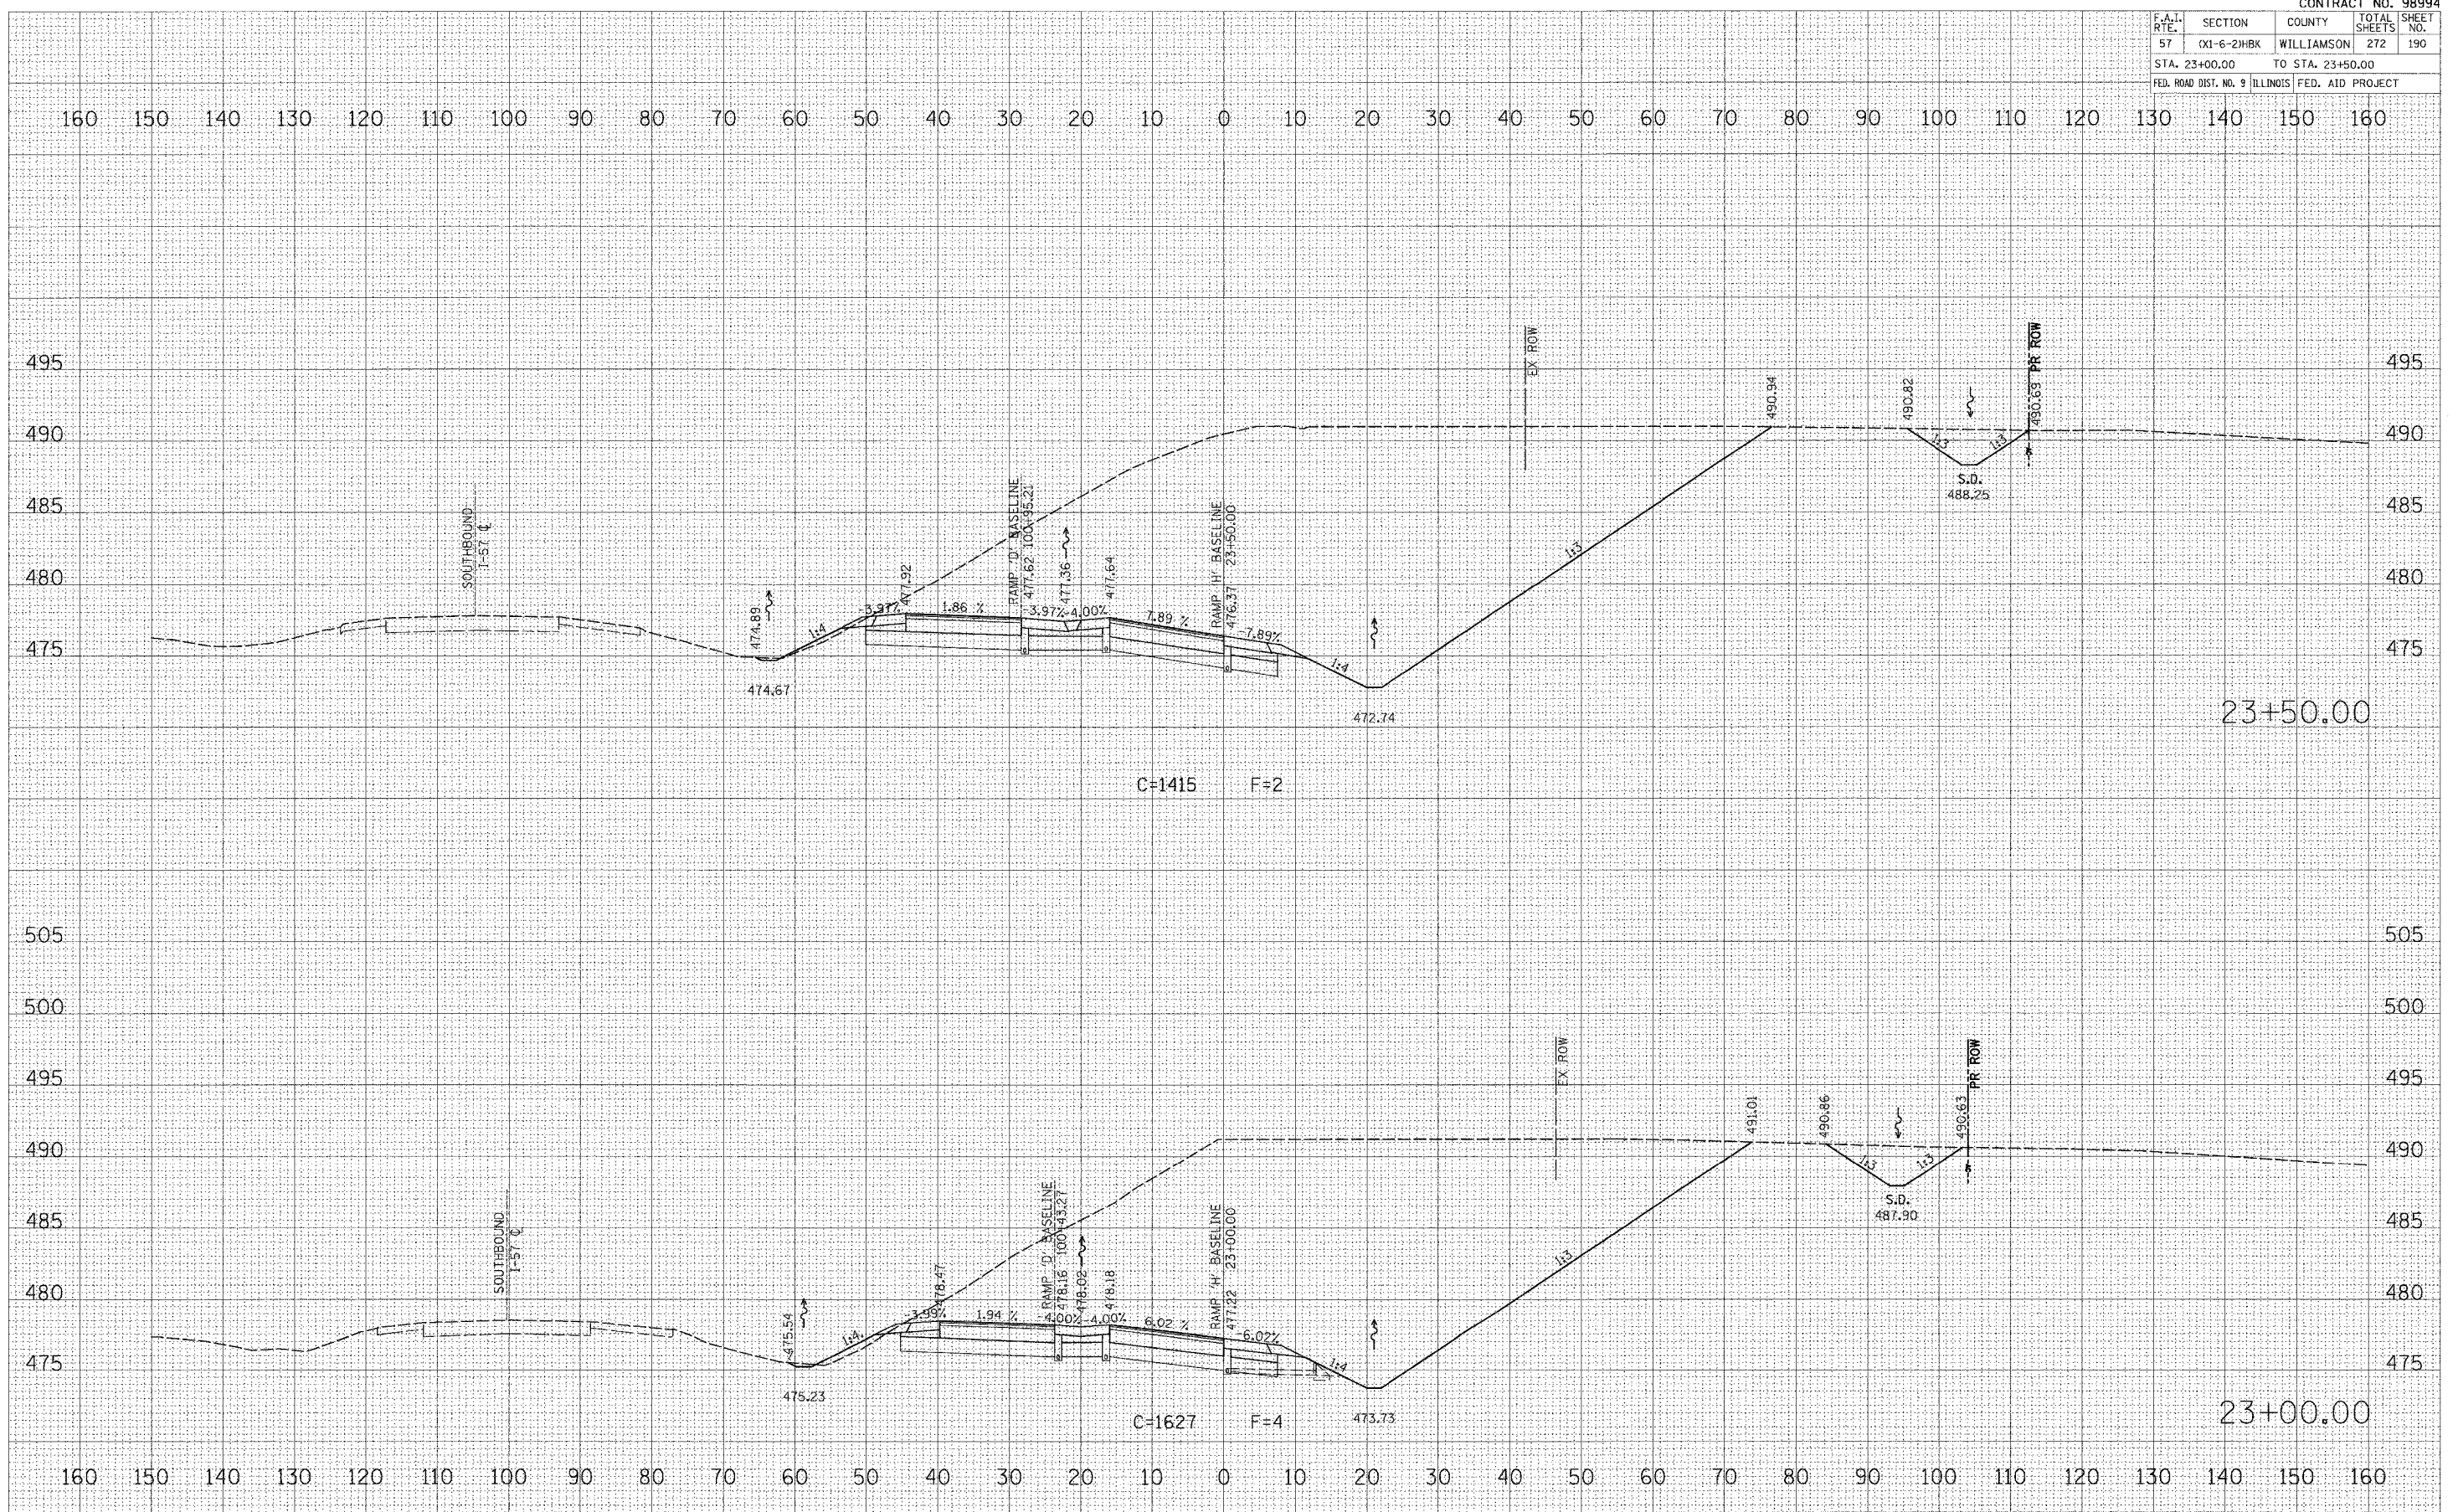

DATE	BY

DATE	BY

PLOT DATE = 4/28/2007  
 FILE NAME = P:\046900\046900.dgn  
 USER NAME = gborner

RAMP "H" CROSS SECTIONS