


CONTRACT NO. 98994			
F.A.I. RTE.	SECTION	COUNTY	TOTAL SHEETS
57	(K1-6-2)HBK	WILLIAMSON	272
STA. 24+00.00		TO STA. 24+50.00	
FED. ROAD DIST. NO. 9		ILLINOIS FED. AID PROJECT	

DATE	BY

DATE	BY

PLOT DATE = 4/26/2007
 FILE NAME = P:\040500\040500.dwg
 PLOT SCALE = 1/8" = 1' IN.
 USER NAME = gborner

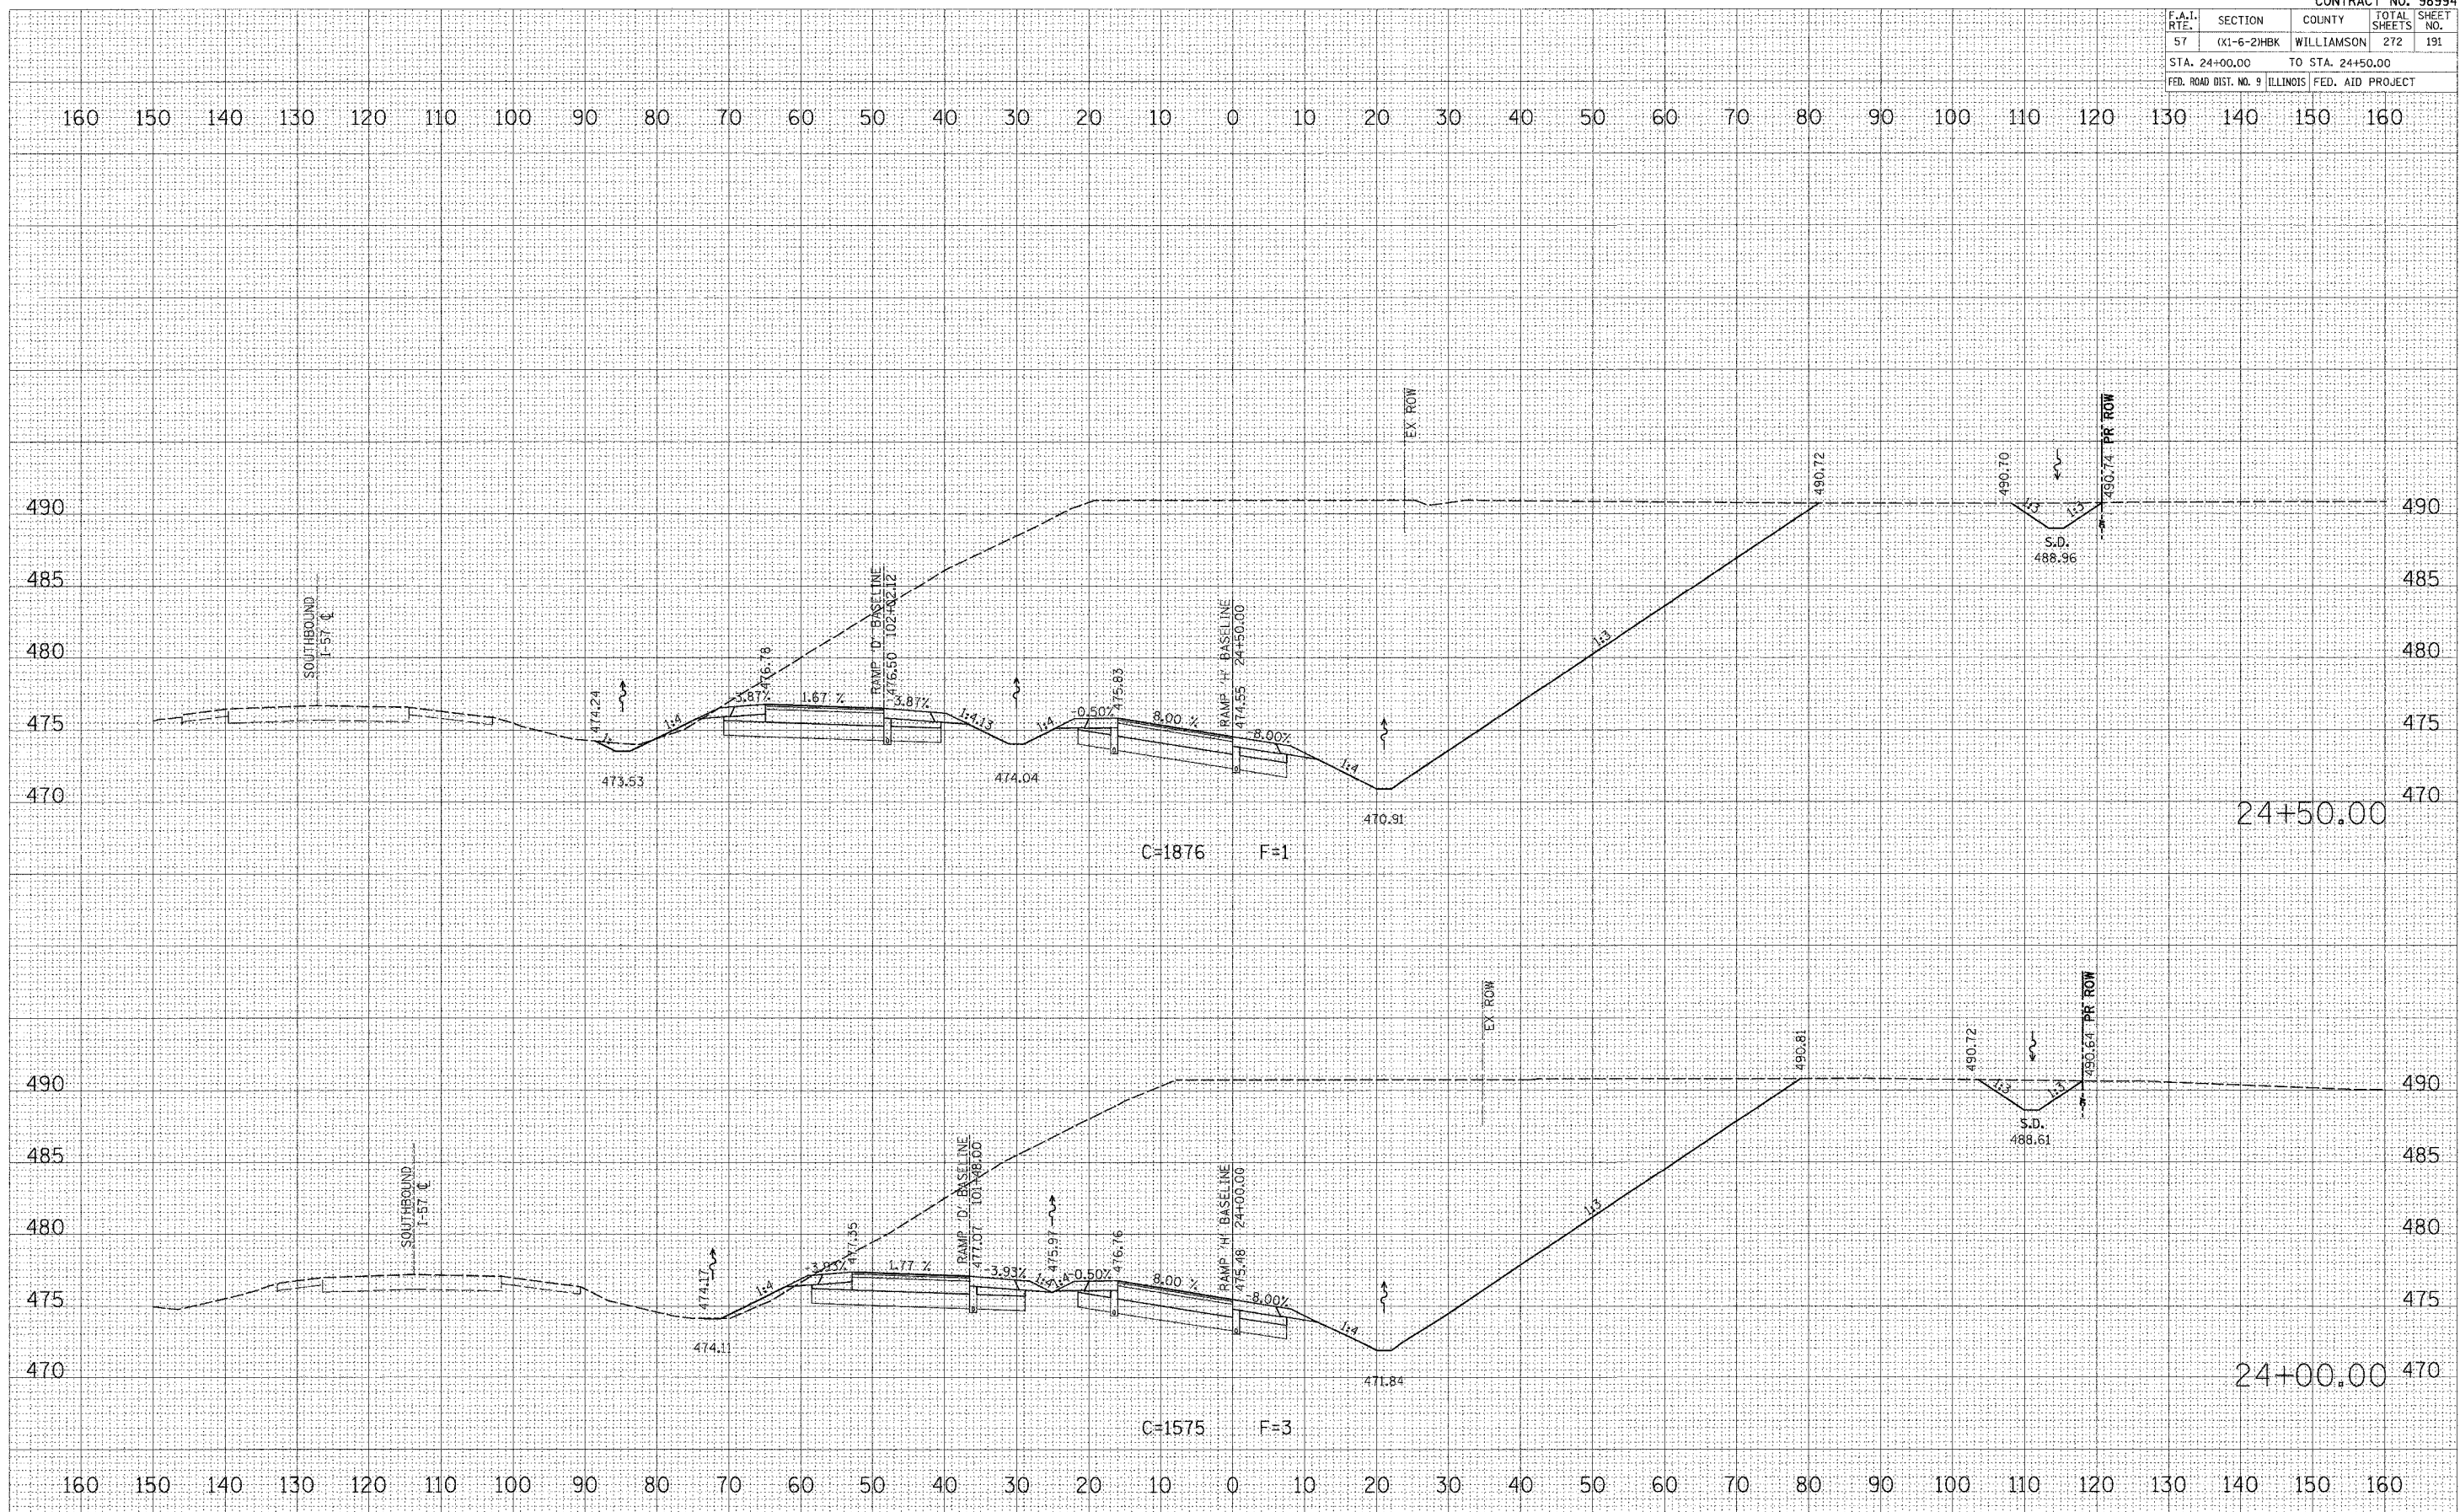

RAMP "H" CROSS SECTIONS