


CONTRACT NO. 98994			
F.A.I. RTE.	SECTION	COUNTY	TOTAL SHEET NO.
57	(X1-6-2)HBK	WILLIAMSON	272 192
STA. 25+00.00		TO STA. 25+50.00	
FED. ROAD DIST. NO. 9 ILLINOIS FED. AID PROJECT			

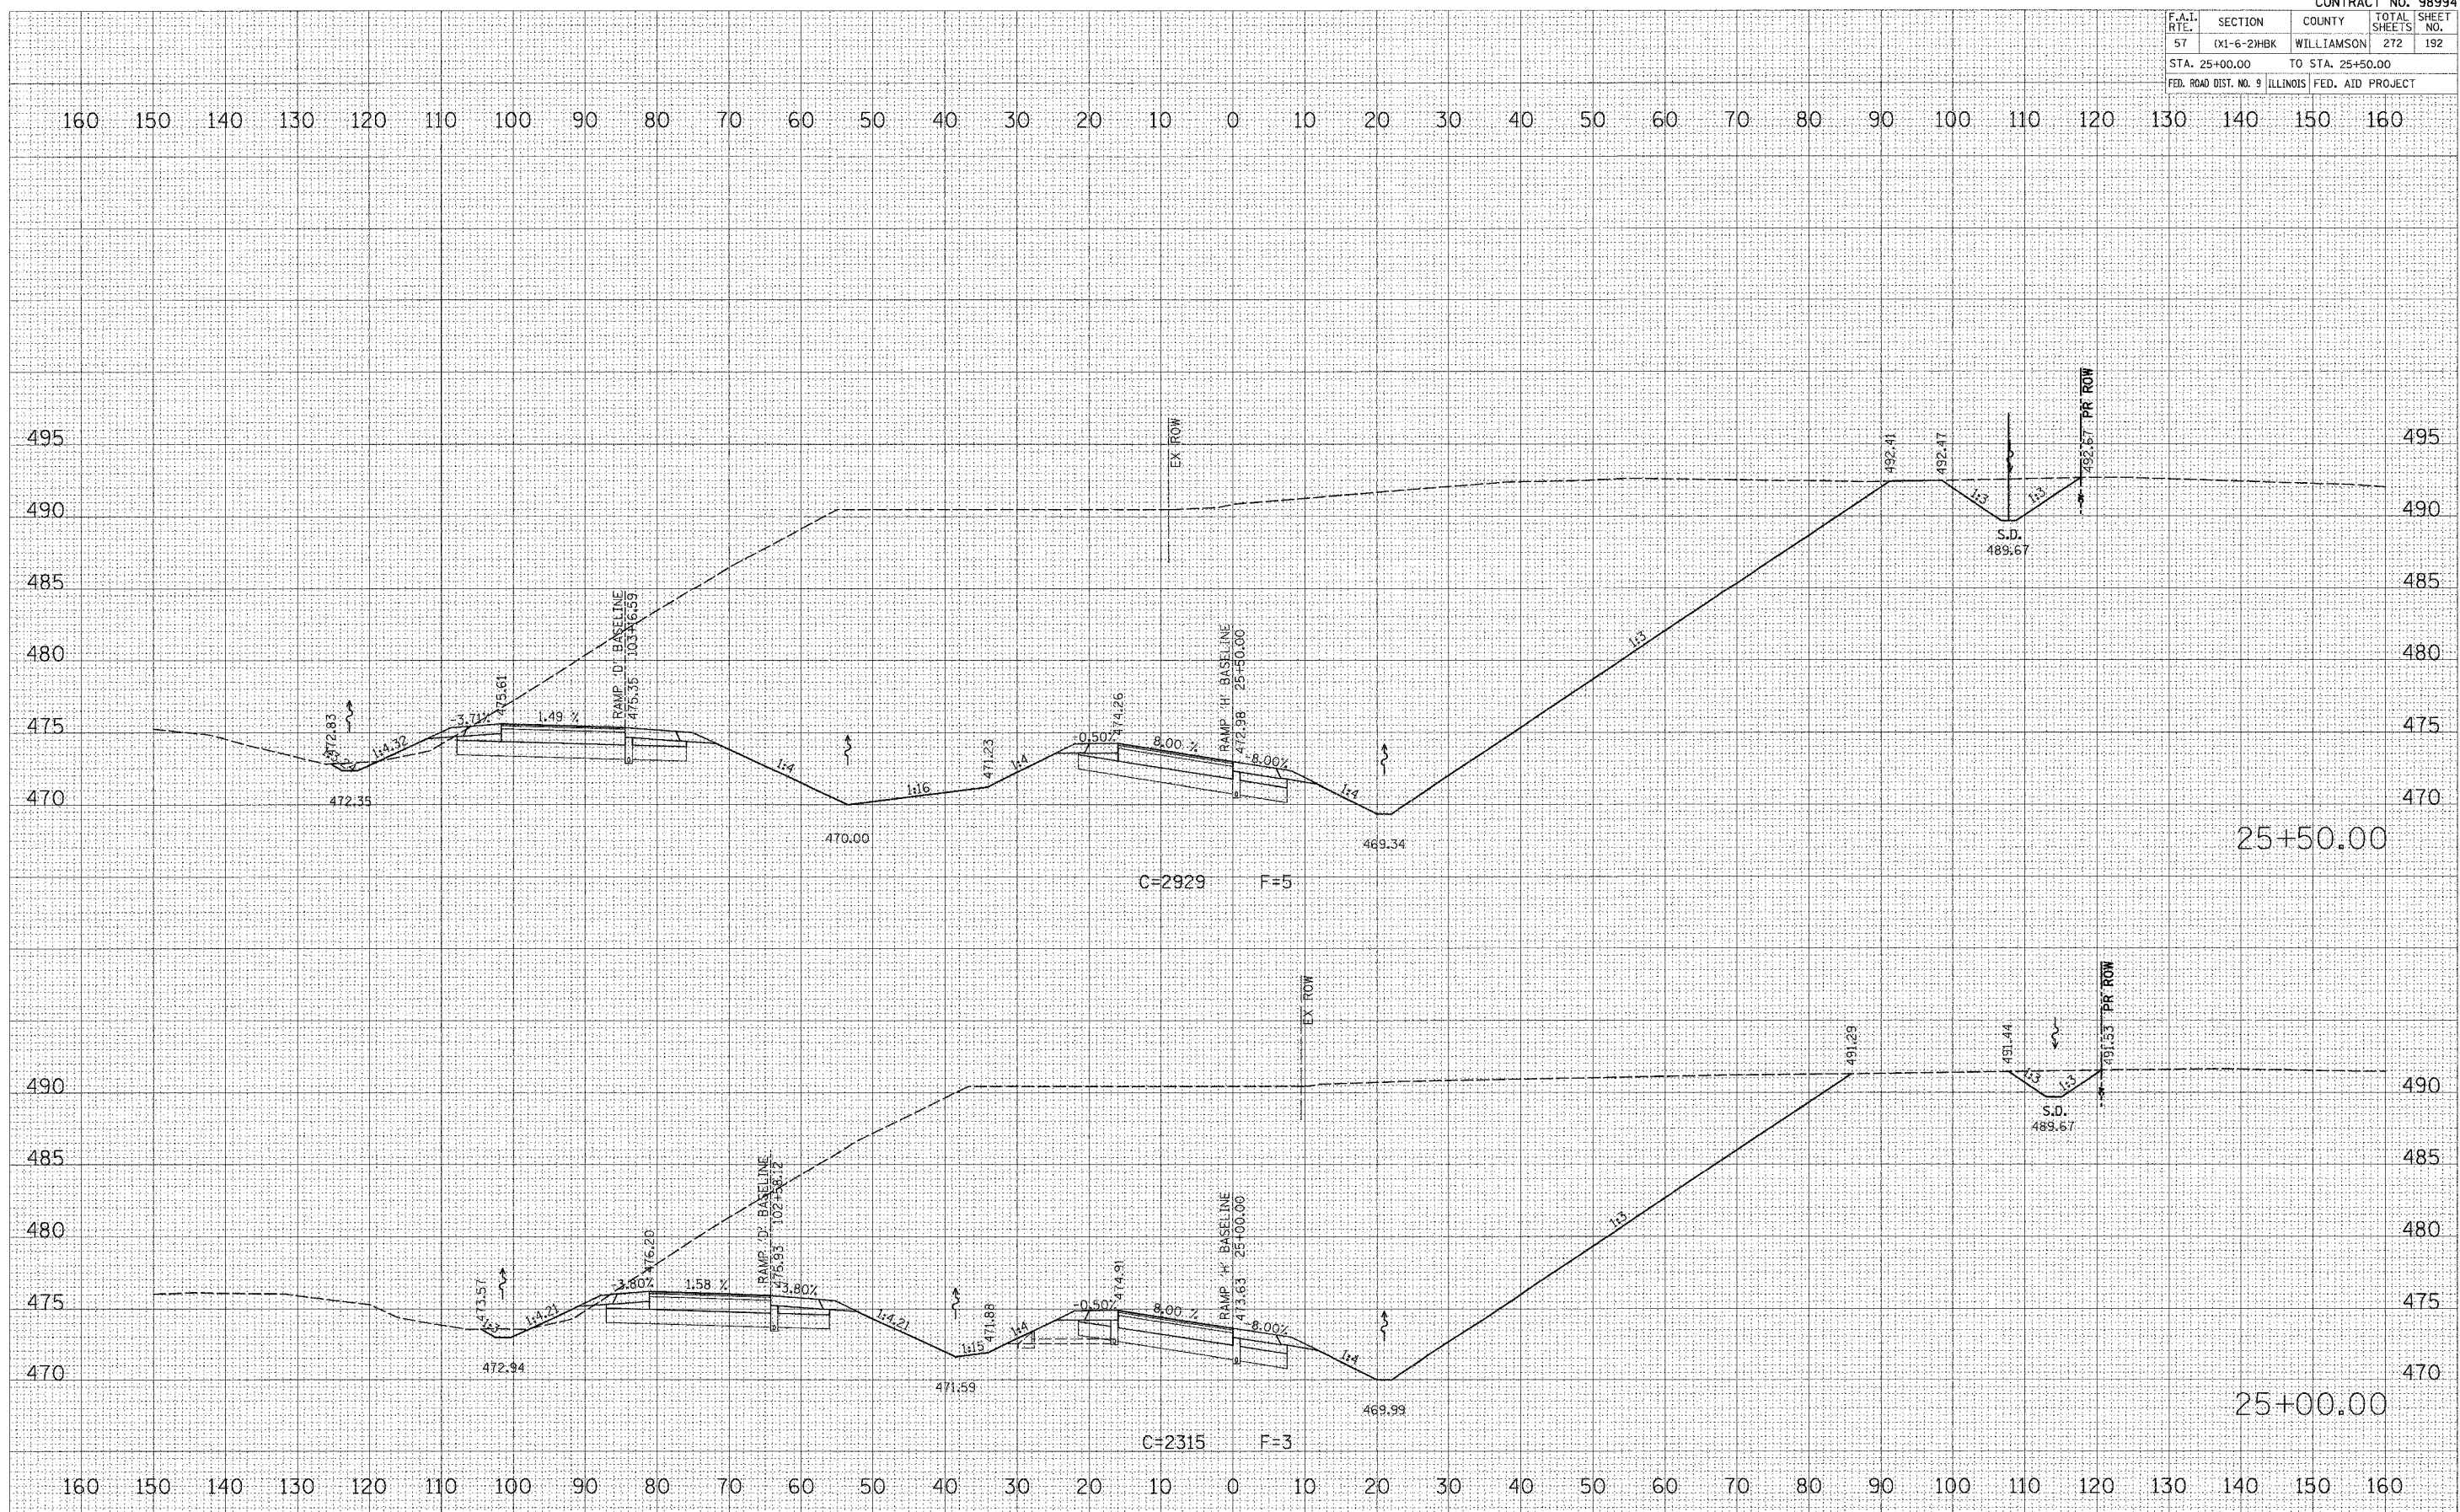

FINAL SURVEY	DATE
SURVEYED	BY
TEMPLATE	
NOTE BOOK	
AREAS	
CHECKED	

ORIGINAL SURVEY	DATE
SURVEYED	BY
TEMPLATE	
NOTE BOOK	
AREAS	
CHECKED	

PLOT DATE = 4/26/2007
 FILE NAME = F:\040800\04\040800\040800.dwg
 PLOT SCALE = 1/8"=1'-0"
 USER NAME = graham

RAMP "H" CROSS SECTIONS