
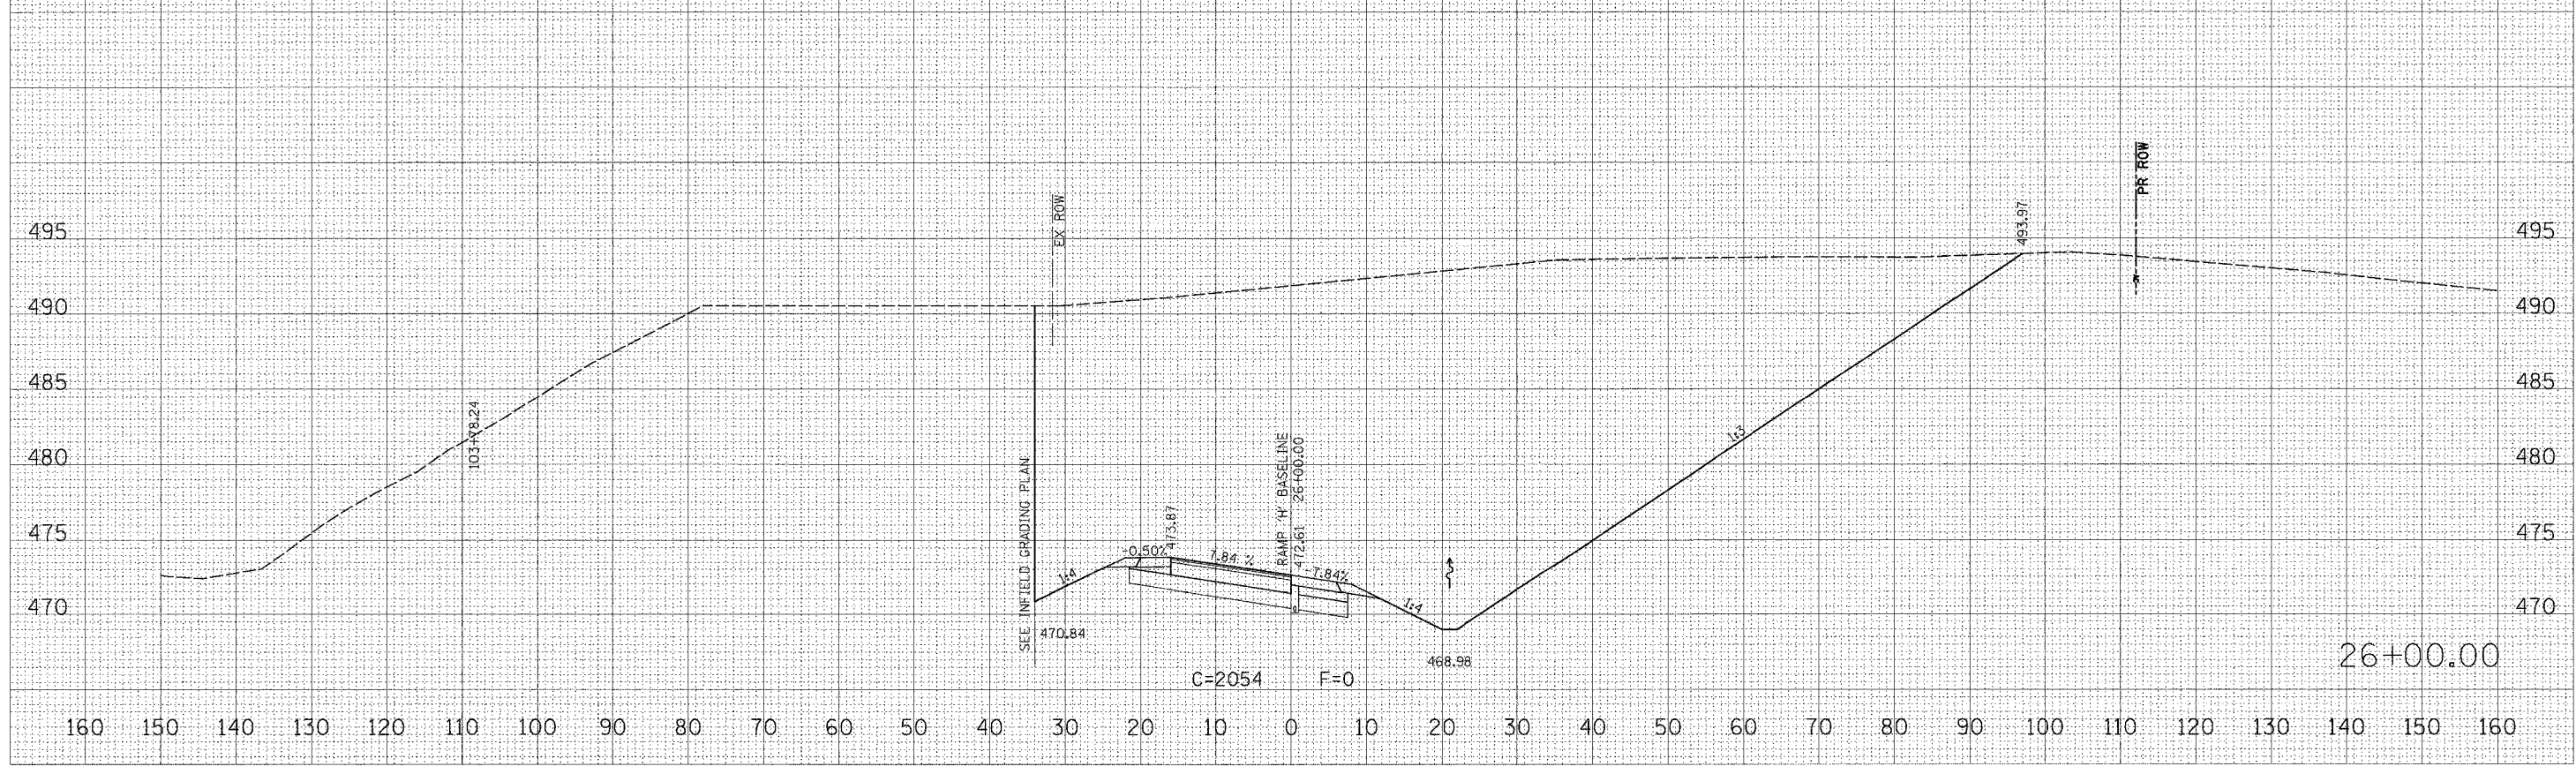


CONTRACT NO. 98994			
F.A.I. RTE.	SECTION	COUNTY	TOTAL SHEETS
57	(X1-6-2)HBK	WILLIAMSON	272
STA. 26+00.00		TO STA. 26+40.60	
FED. ROAD DIST. NO. 9 ILLINOIS FED. AID PROJECT			

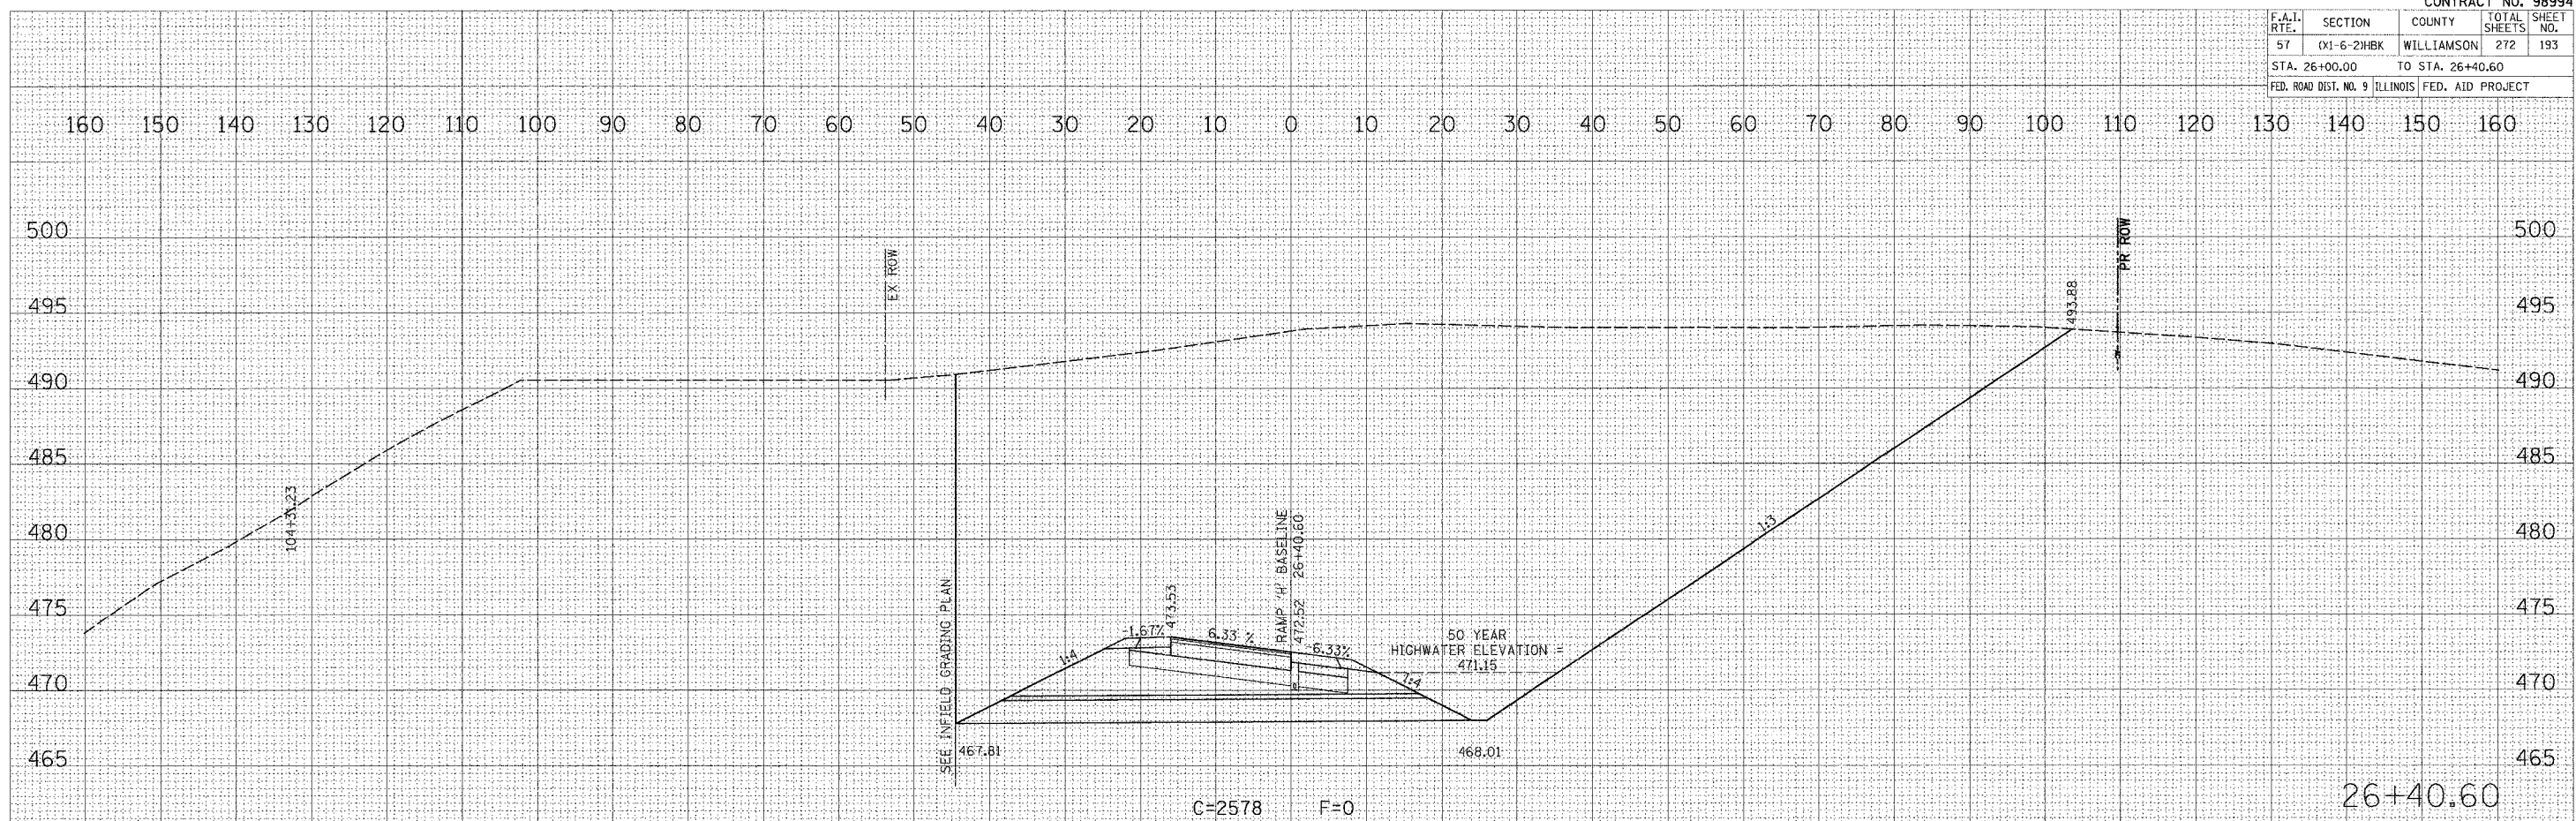

DATE	BY
DATE	BY
DATE	BY

DATE	BY
DATE	BY
DATE	BY

PLOT DATE = 4/26/2007
 FILE NAME = P:\040508\040508.dgn
 PLOT SCALE = 1/8" = 1'-0"
 USER NAME = grahamer

RAMP "H" CROSS SECTIONS