


CONTRACT NO. 98994				
F.A.I. RTE.	SECTION	COUNTY	TOTAL SHEETS	SHEET NO.
57	0X1-6-2H8K	WILLIAMSON	272	195
STA. 27+50.00		TO STA. 28+00.00		
FED. ROAD DIST. NO. 9 ILLINOIS FED. AID PROJECT				

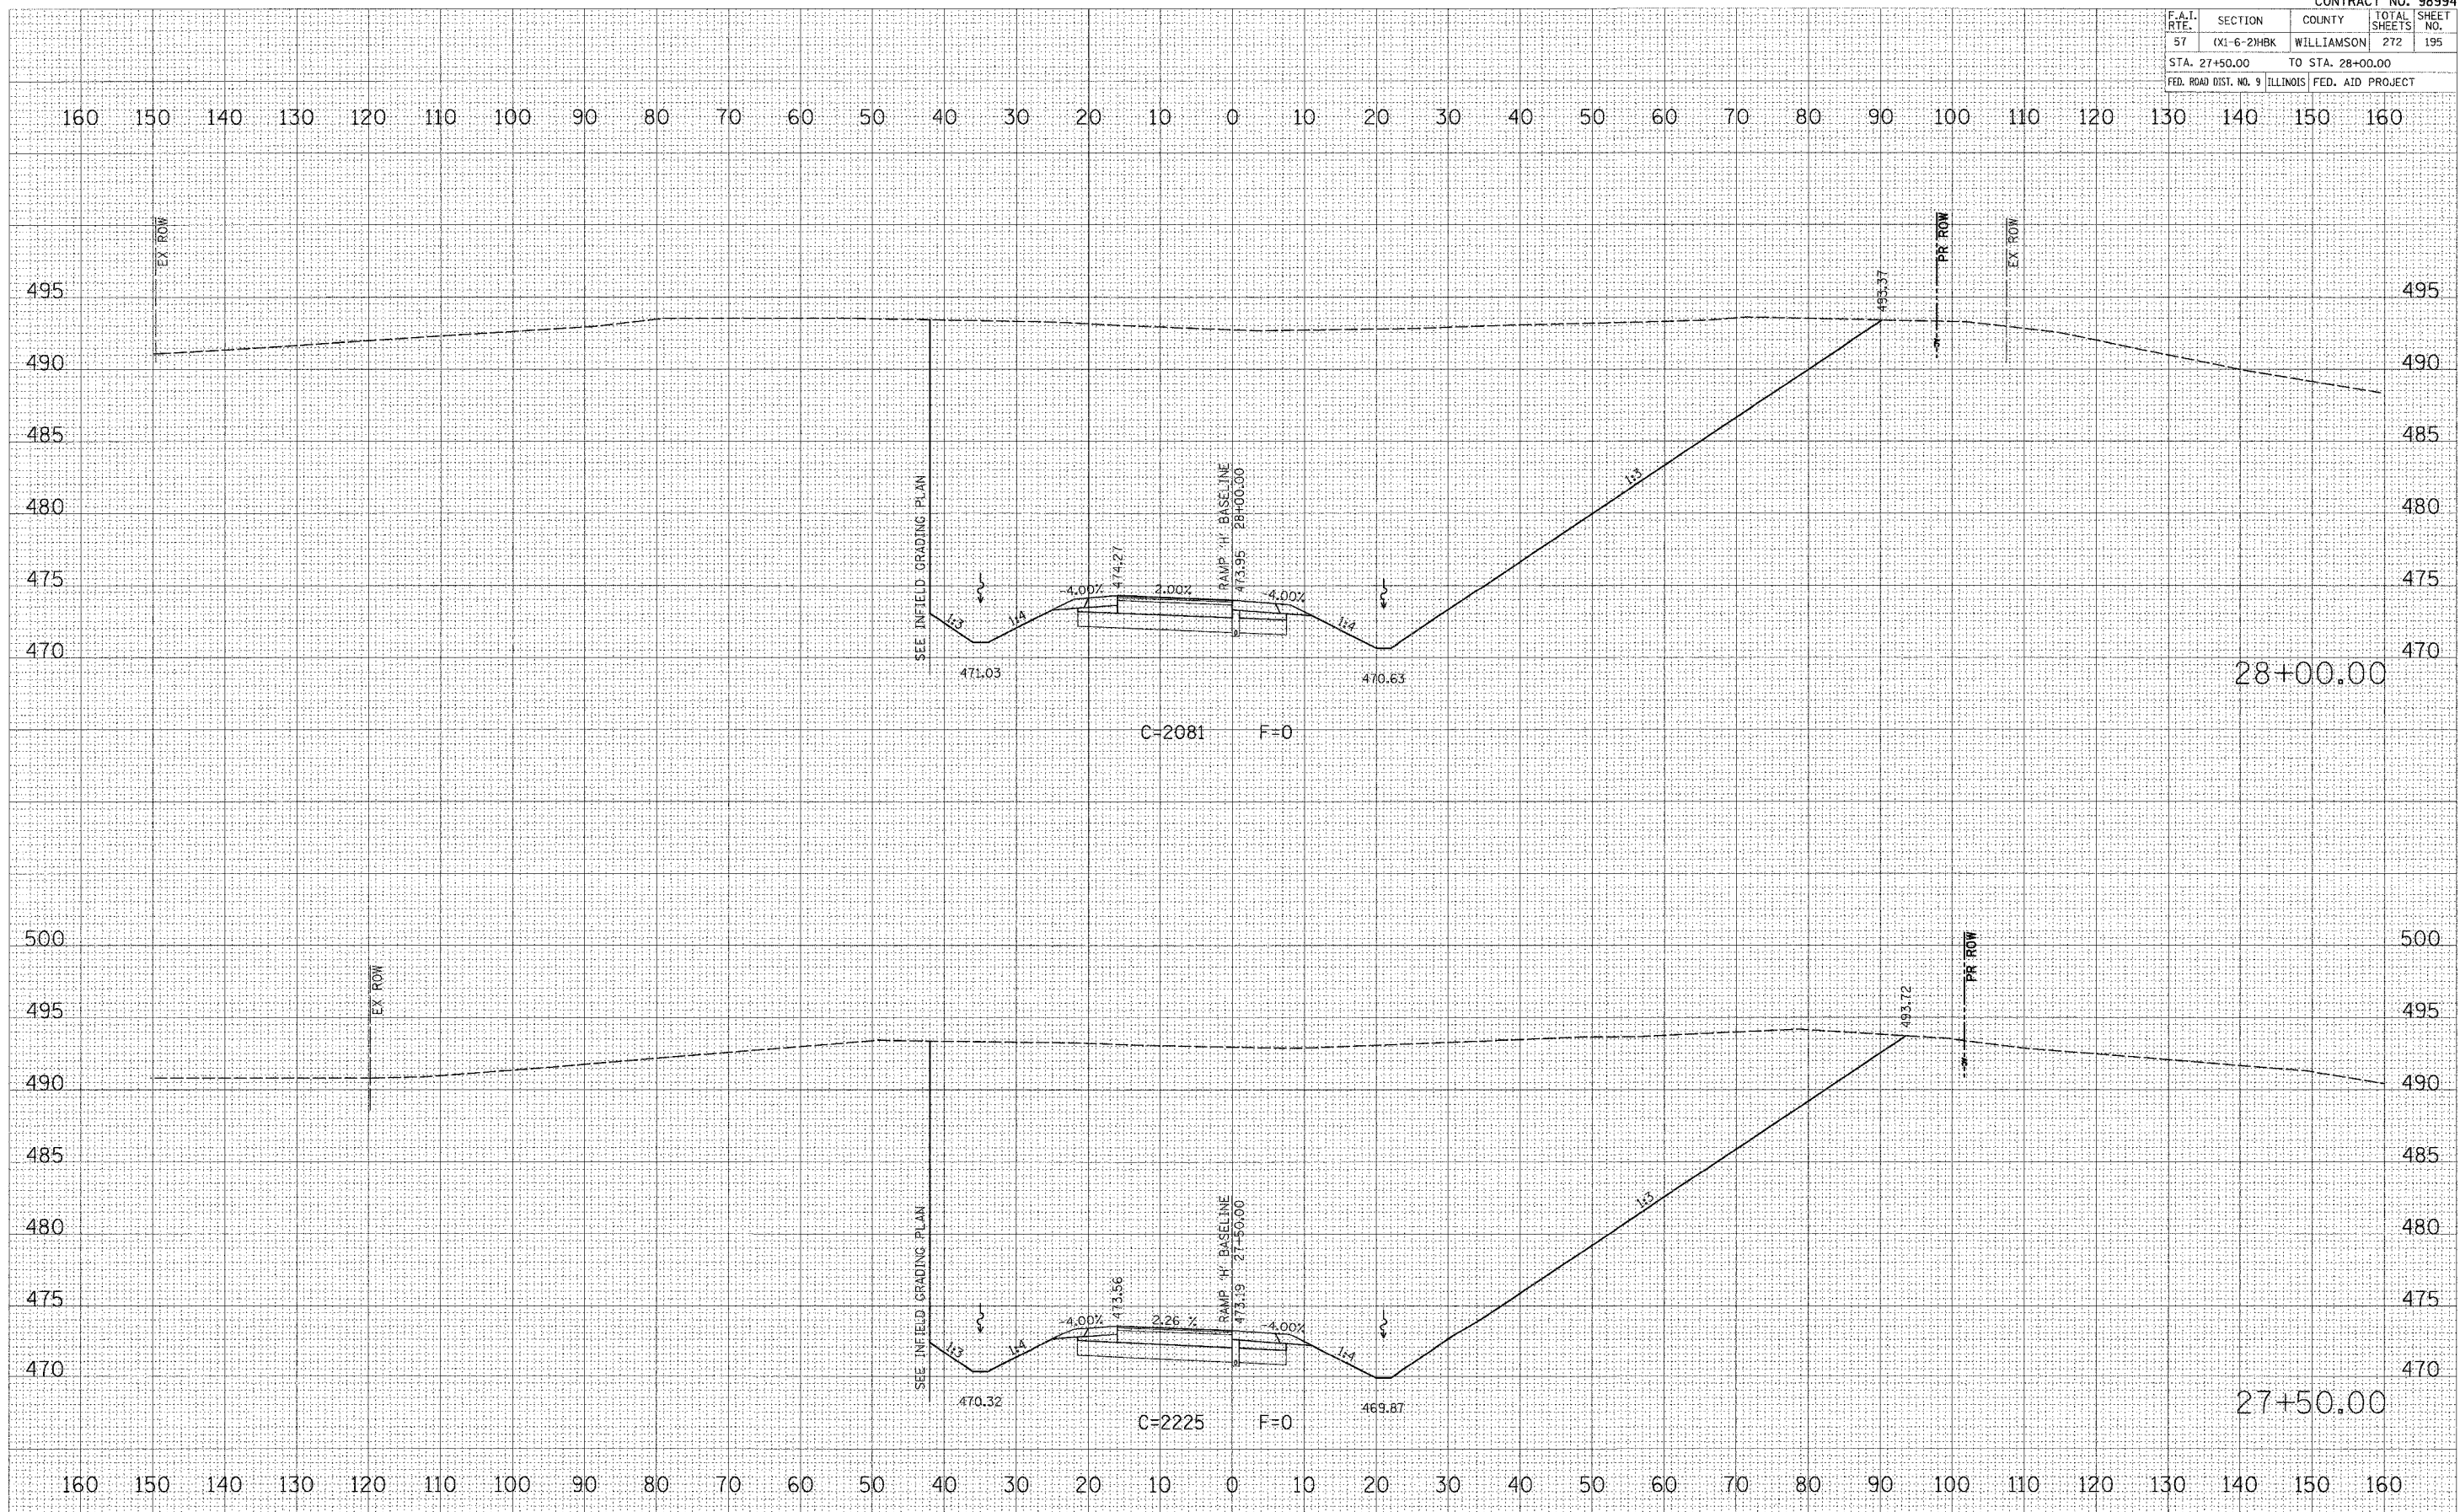

BY	DATE
DESIGNED	DATE
CHECKED	DATE
APPROVED	DATE
NO.	

BY	DATE
DESIGNED	DATE
CHECKED	DATE
APPROVED	DATE
NO.	

PLOT DATE = 4/26/2007
 FILE NAME = P:\040680\040680.dgn
 SCALE = 1/8" = 1'-0"
 USER = gsharper

RAMP "H" CROSS SECTIONS