


F.A.I. RTE.	SECTION	COUNTY	TOTAL SHEETS	SHEET NO.
57	01-6-2HBK	WILLIAMSON	272	196
STA. 28+50.00		TO STA. 29+00.00		
FED. ROAD DIST. NO. 9		ILLINOIS	FED. AID PROJECT	


160 150 140 130 120 110 100 90 80 70 60 50 40 30 20 10 0 10 20 30 40 50 60 70 80 90 100 110 120 130 140 150 160

FINAL SURVEY	DATE
SURVEYED	BY
NOTE BOOK	
AREAS CHECKED	
NO.	

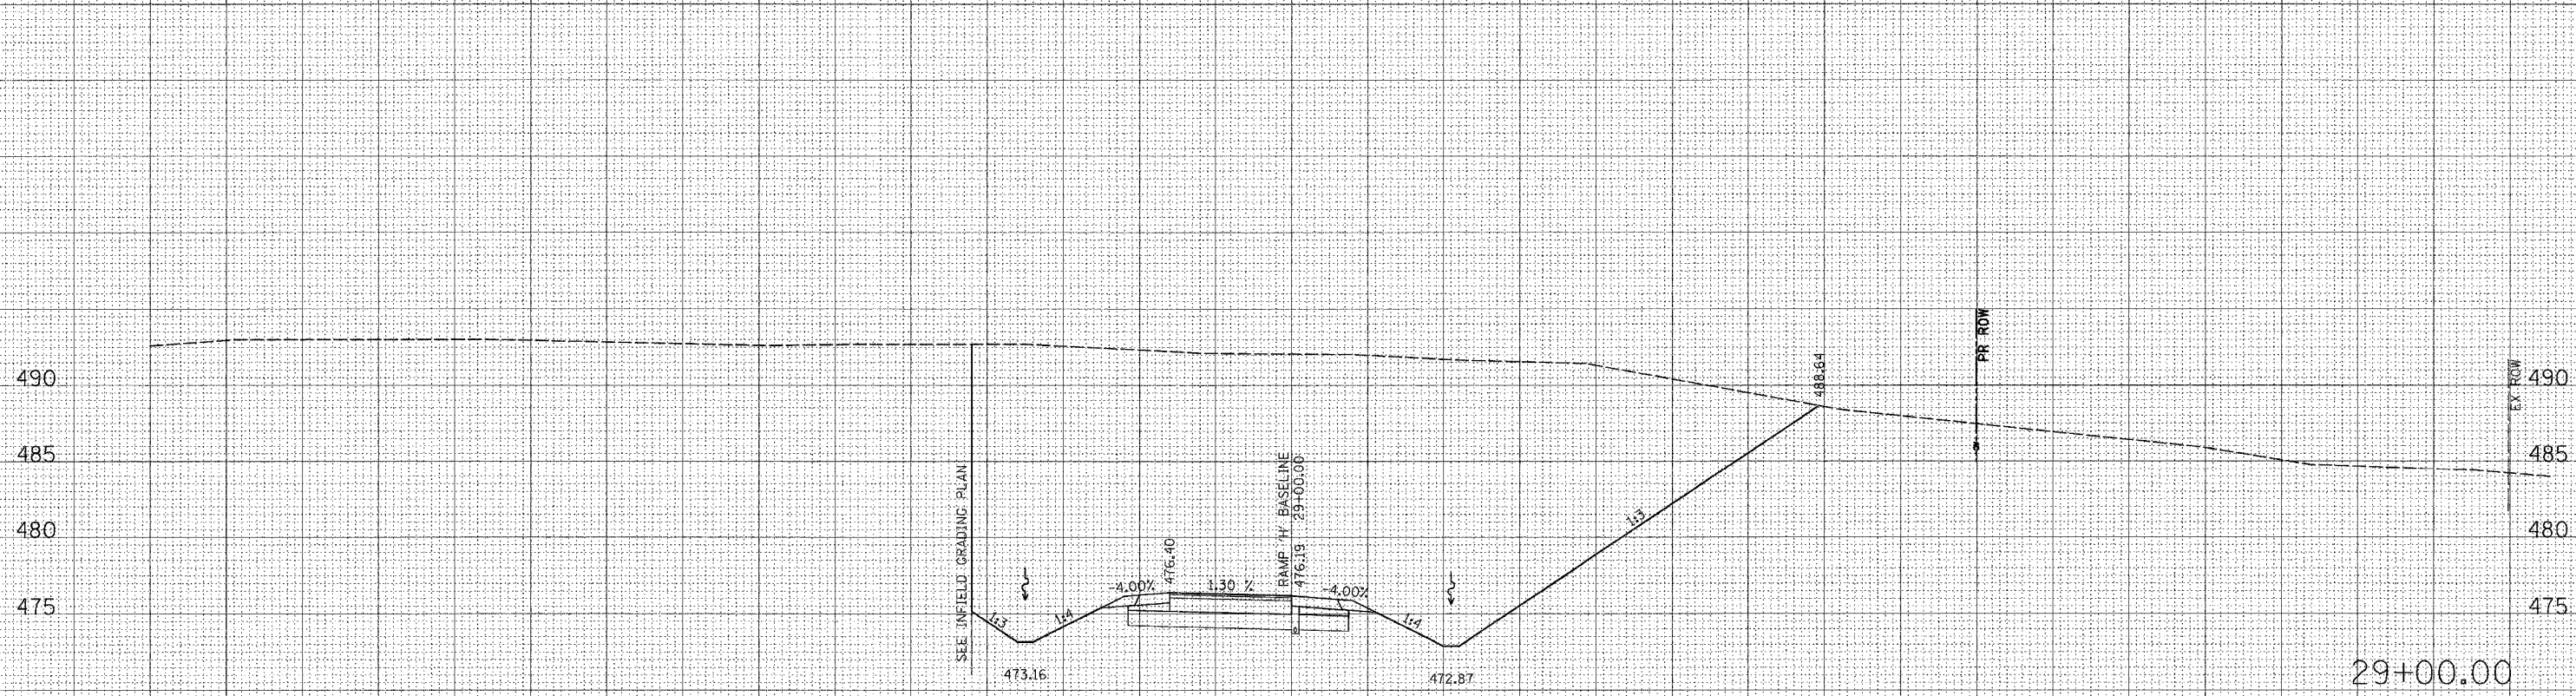

C-1594 F=0

ORIGINAL SURVEY	DATE
SURVEYED	BY
NOTE BOOK	
AREAS CHECKED	
NO.	

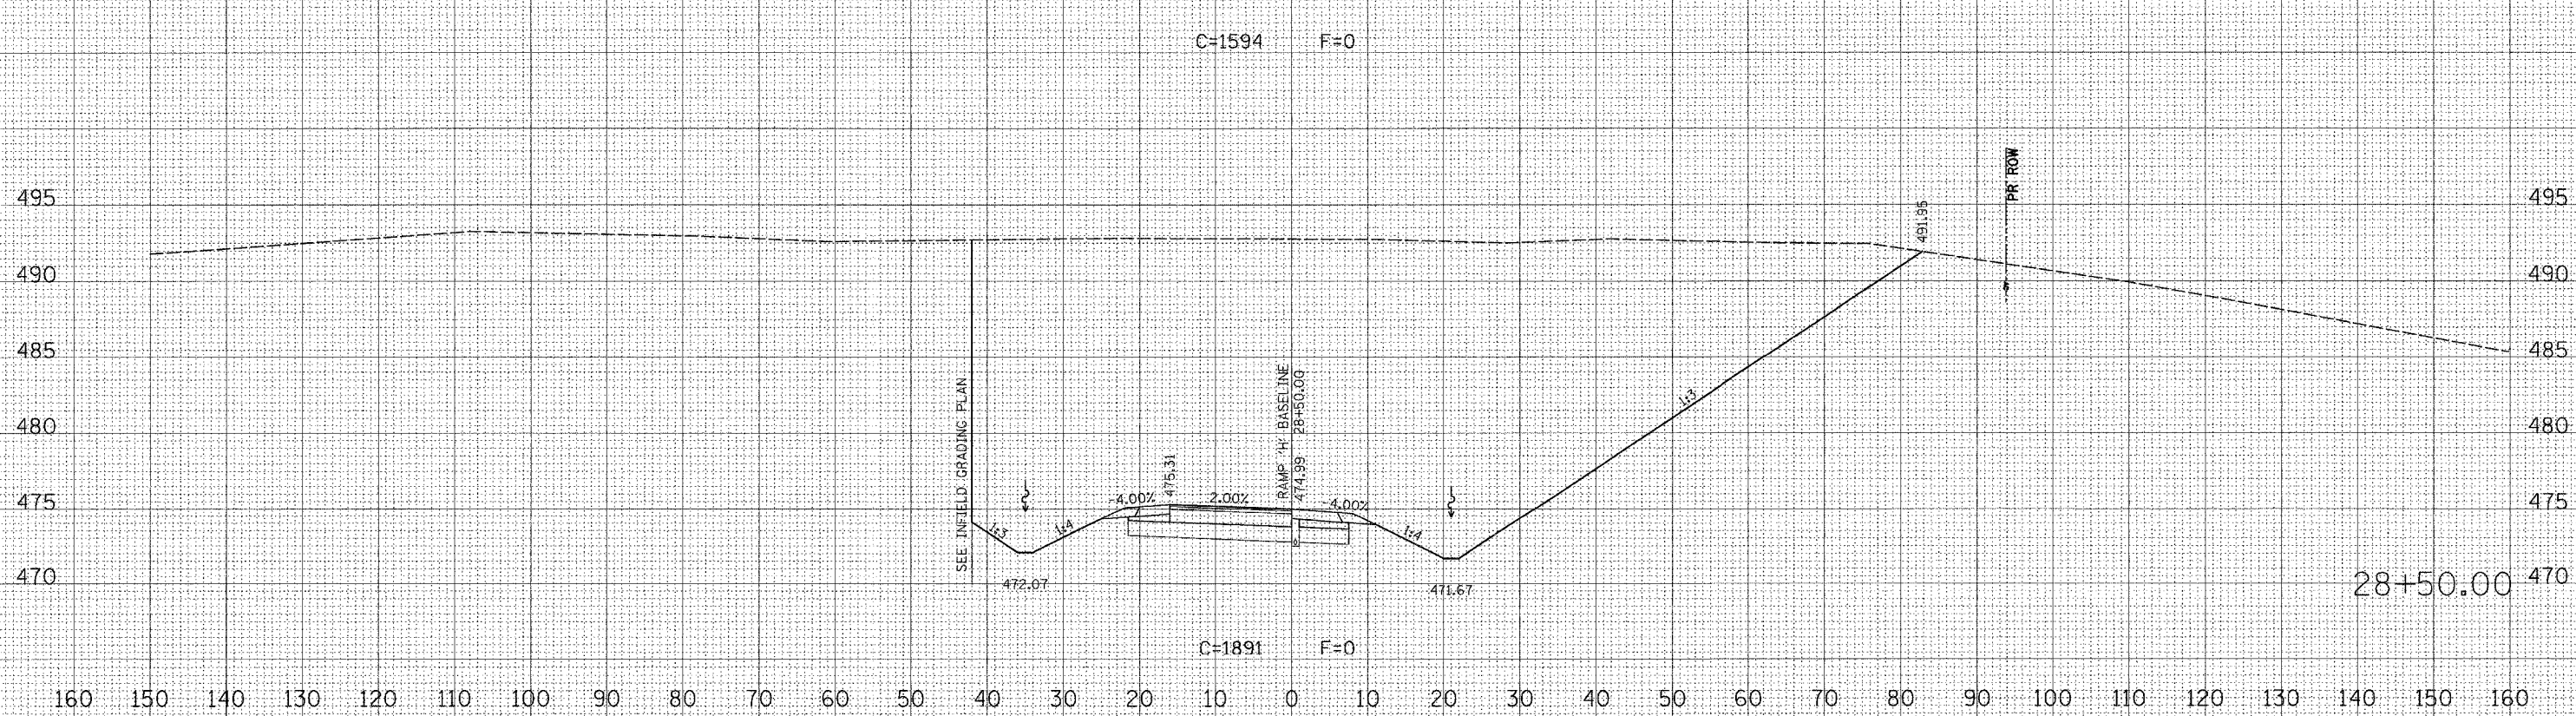

C-1891 F=0

PLOT DATE = 3/20/2007
 FILE NAME = P:\040500\dgn\040500-mph-wht-pl-ramp.dwg
 PLOT SCALE = 1/8" = 1'-0"