


CONTRACT NO. 98994				
F.A.I. RTE.	SECTION	COUNTY	TOTAL SHEETS	SHEET NO.
57	(X1-6-2)HBK	WILLIAMSON	272	200
STA. 34+00.00		TO STA. 34+00.00		
FED. ROAD DIST. NO. 9 ILLINOIS FED. AID PROJECT				

160 150 140 130 120 110 100 90 80 70 60 50 40 30 20 10 0 10 20 30 40 50 60 70 80 90 100 110 120 130 140 150 160

FINAL	SURVEYED	BY	DATE
	BOOK		
	NO.		
	AREAS CHECKED		

ORIGINAL	SURVEYED	BY	DATE
	BOOK		
	NO.		
	AREAS CHECKED		

PLOT DATE = 3/28/2007  
 FILE NAME = P:\446600\446600.dgn  
 PLOT SCALE = 1/8" = 100'-0"  
 USER NAME = jhoover

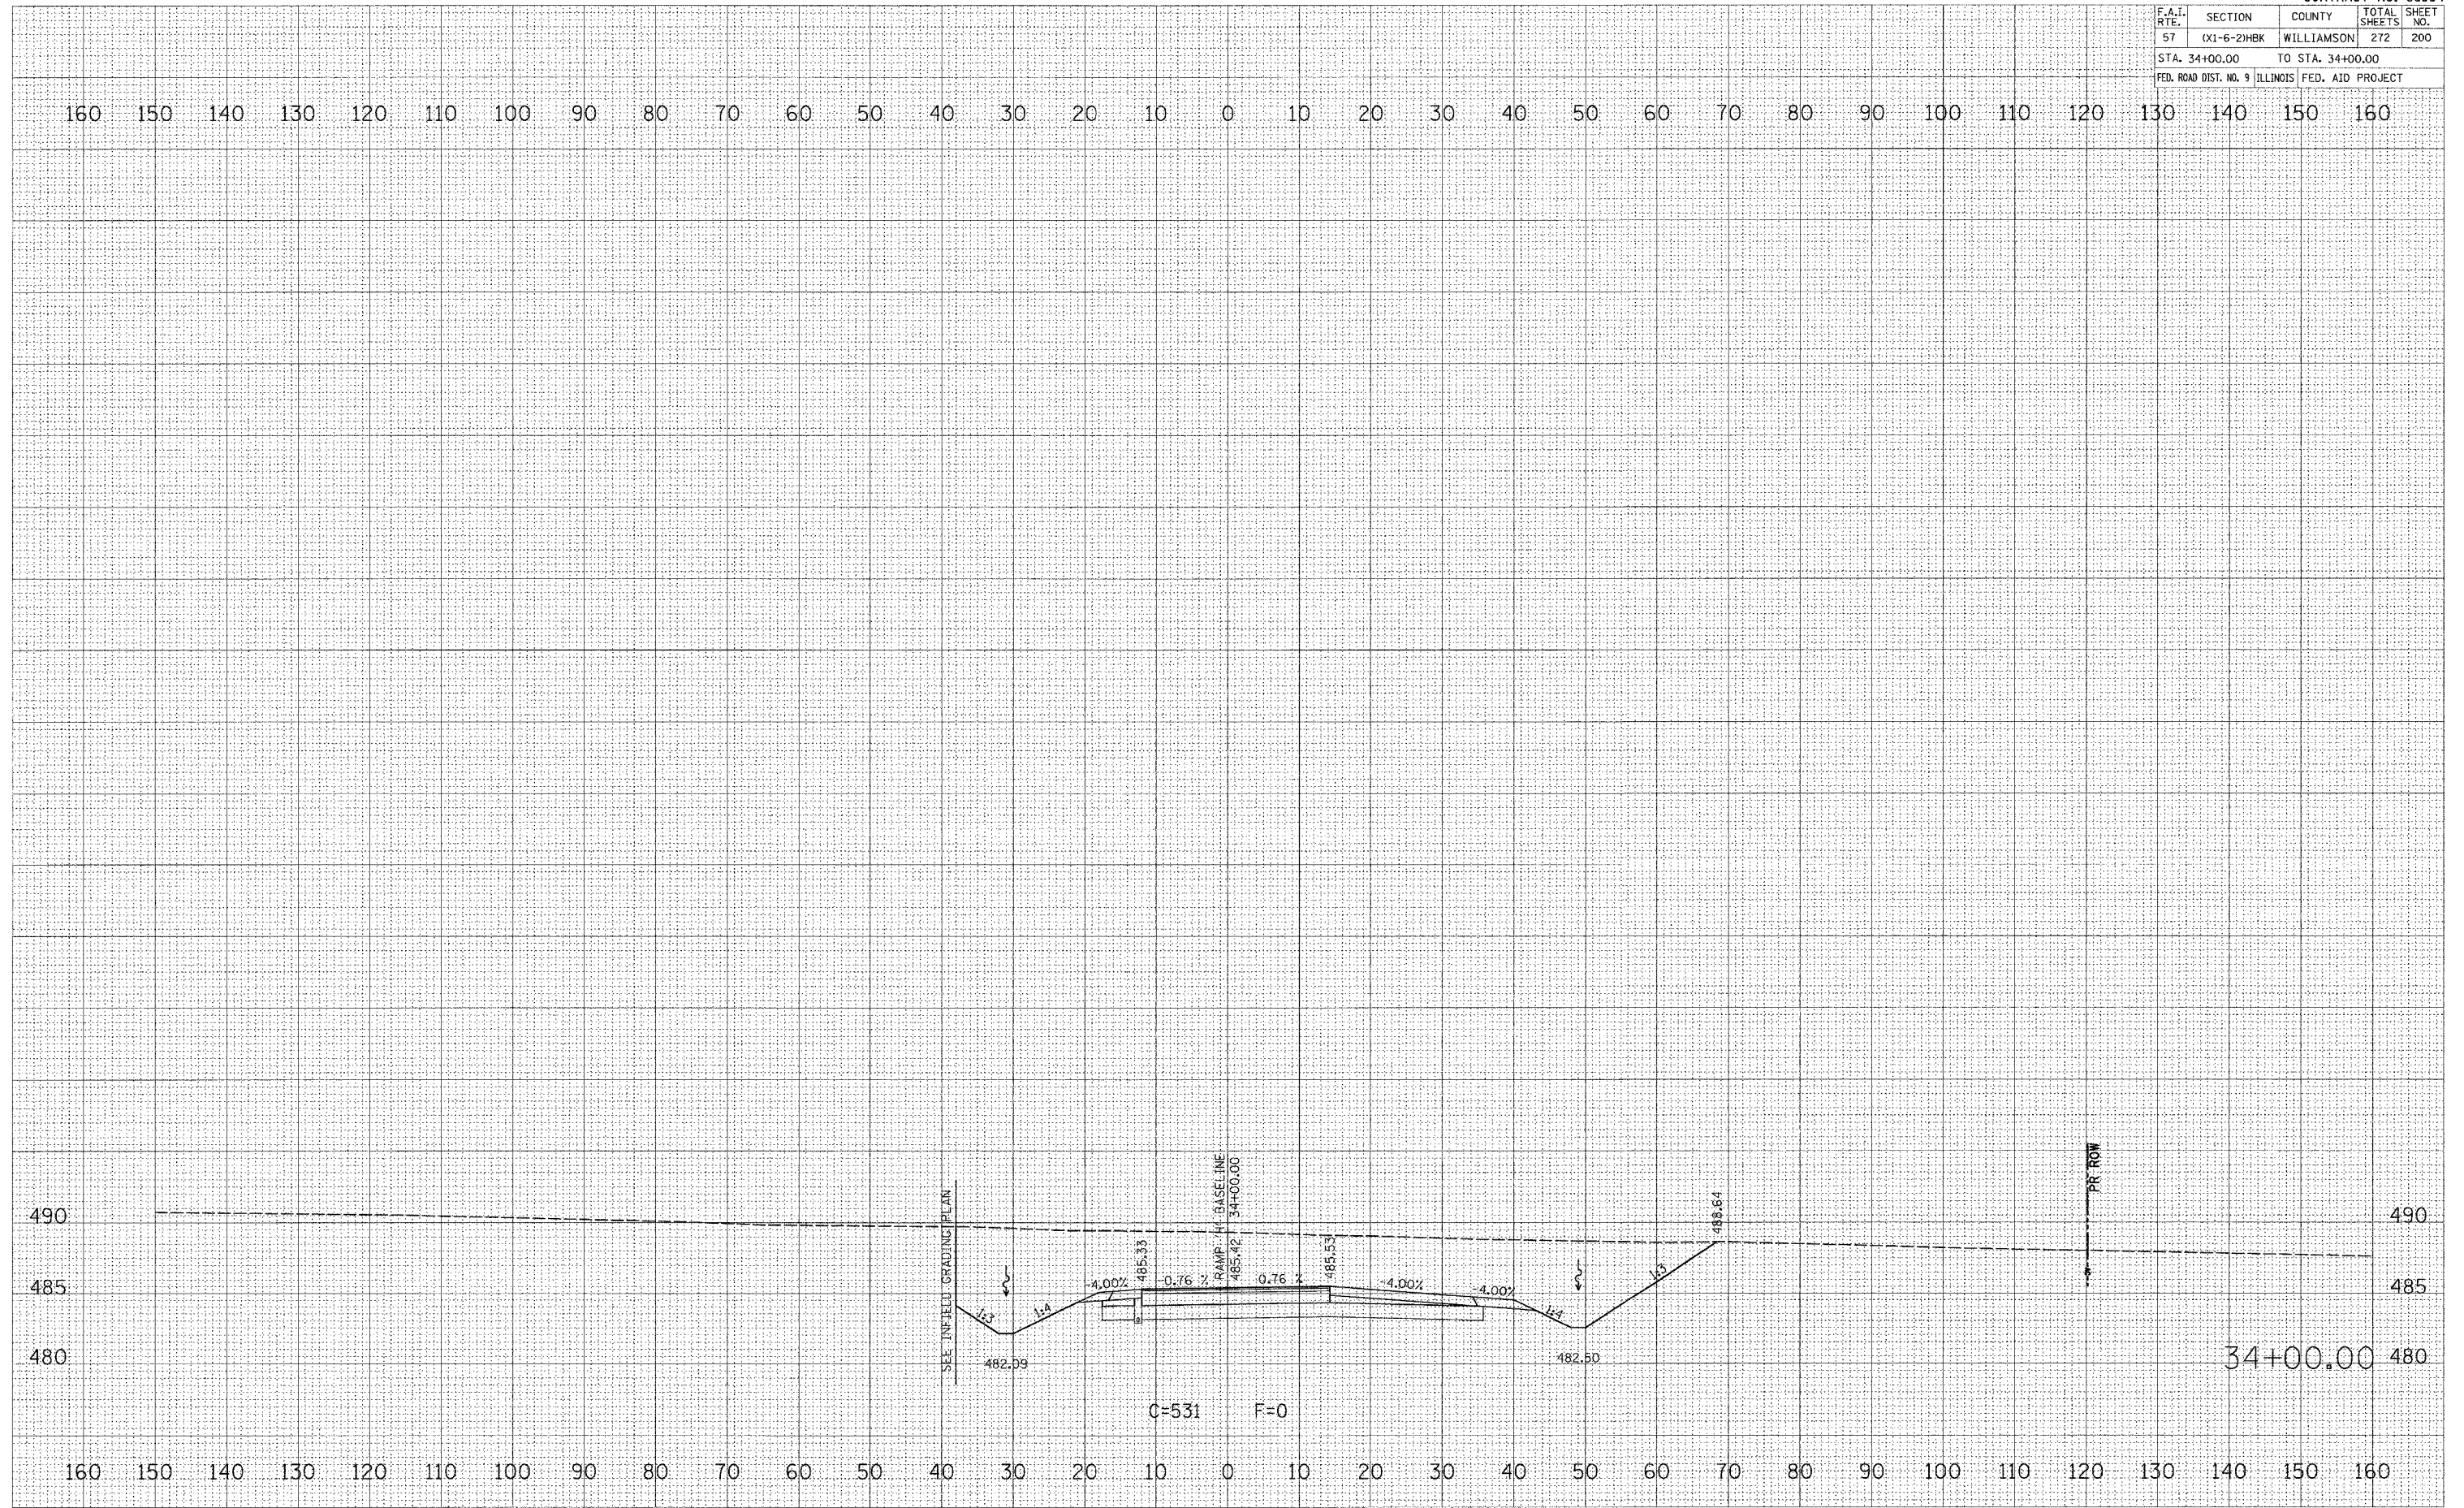

RAMP "H" CROSS SECTIONS