


CONTRACT NO. 98994				
F.A.I. RTE.	SECTION	COUNTY	TOTAL SHEETS	SHEET NO.
57	OXI-6-2HBK	WILLIAMSON	272	201
STA. 100+00.00 TO STA. 100+50.00				
FED. ROAD DIST. NO. 9 ILLINOIS FED. AID PROJECT				

DATE	
BY	
REVISIONS	
NO.	
DATE	
BY	
REVISIONS	
NO.	
PLOT DATE = 4/26/2007  
 FILE NAME = P:\248500\248500.dgn  
 PLOT SCALE = 1/8"=1'-0"  
 USER NAME = gschwar

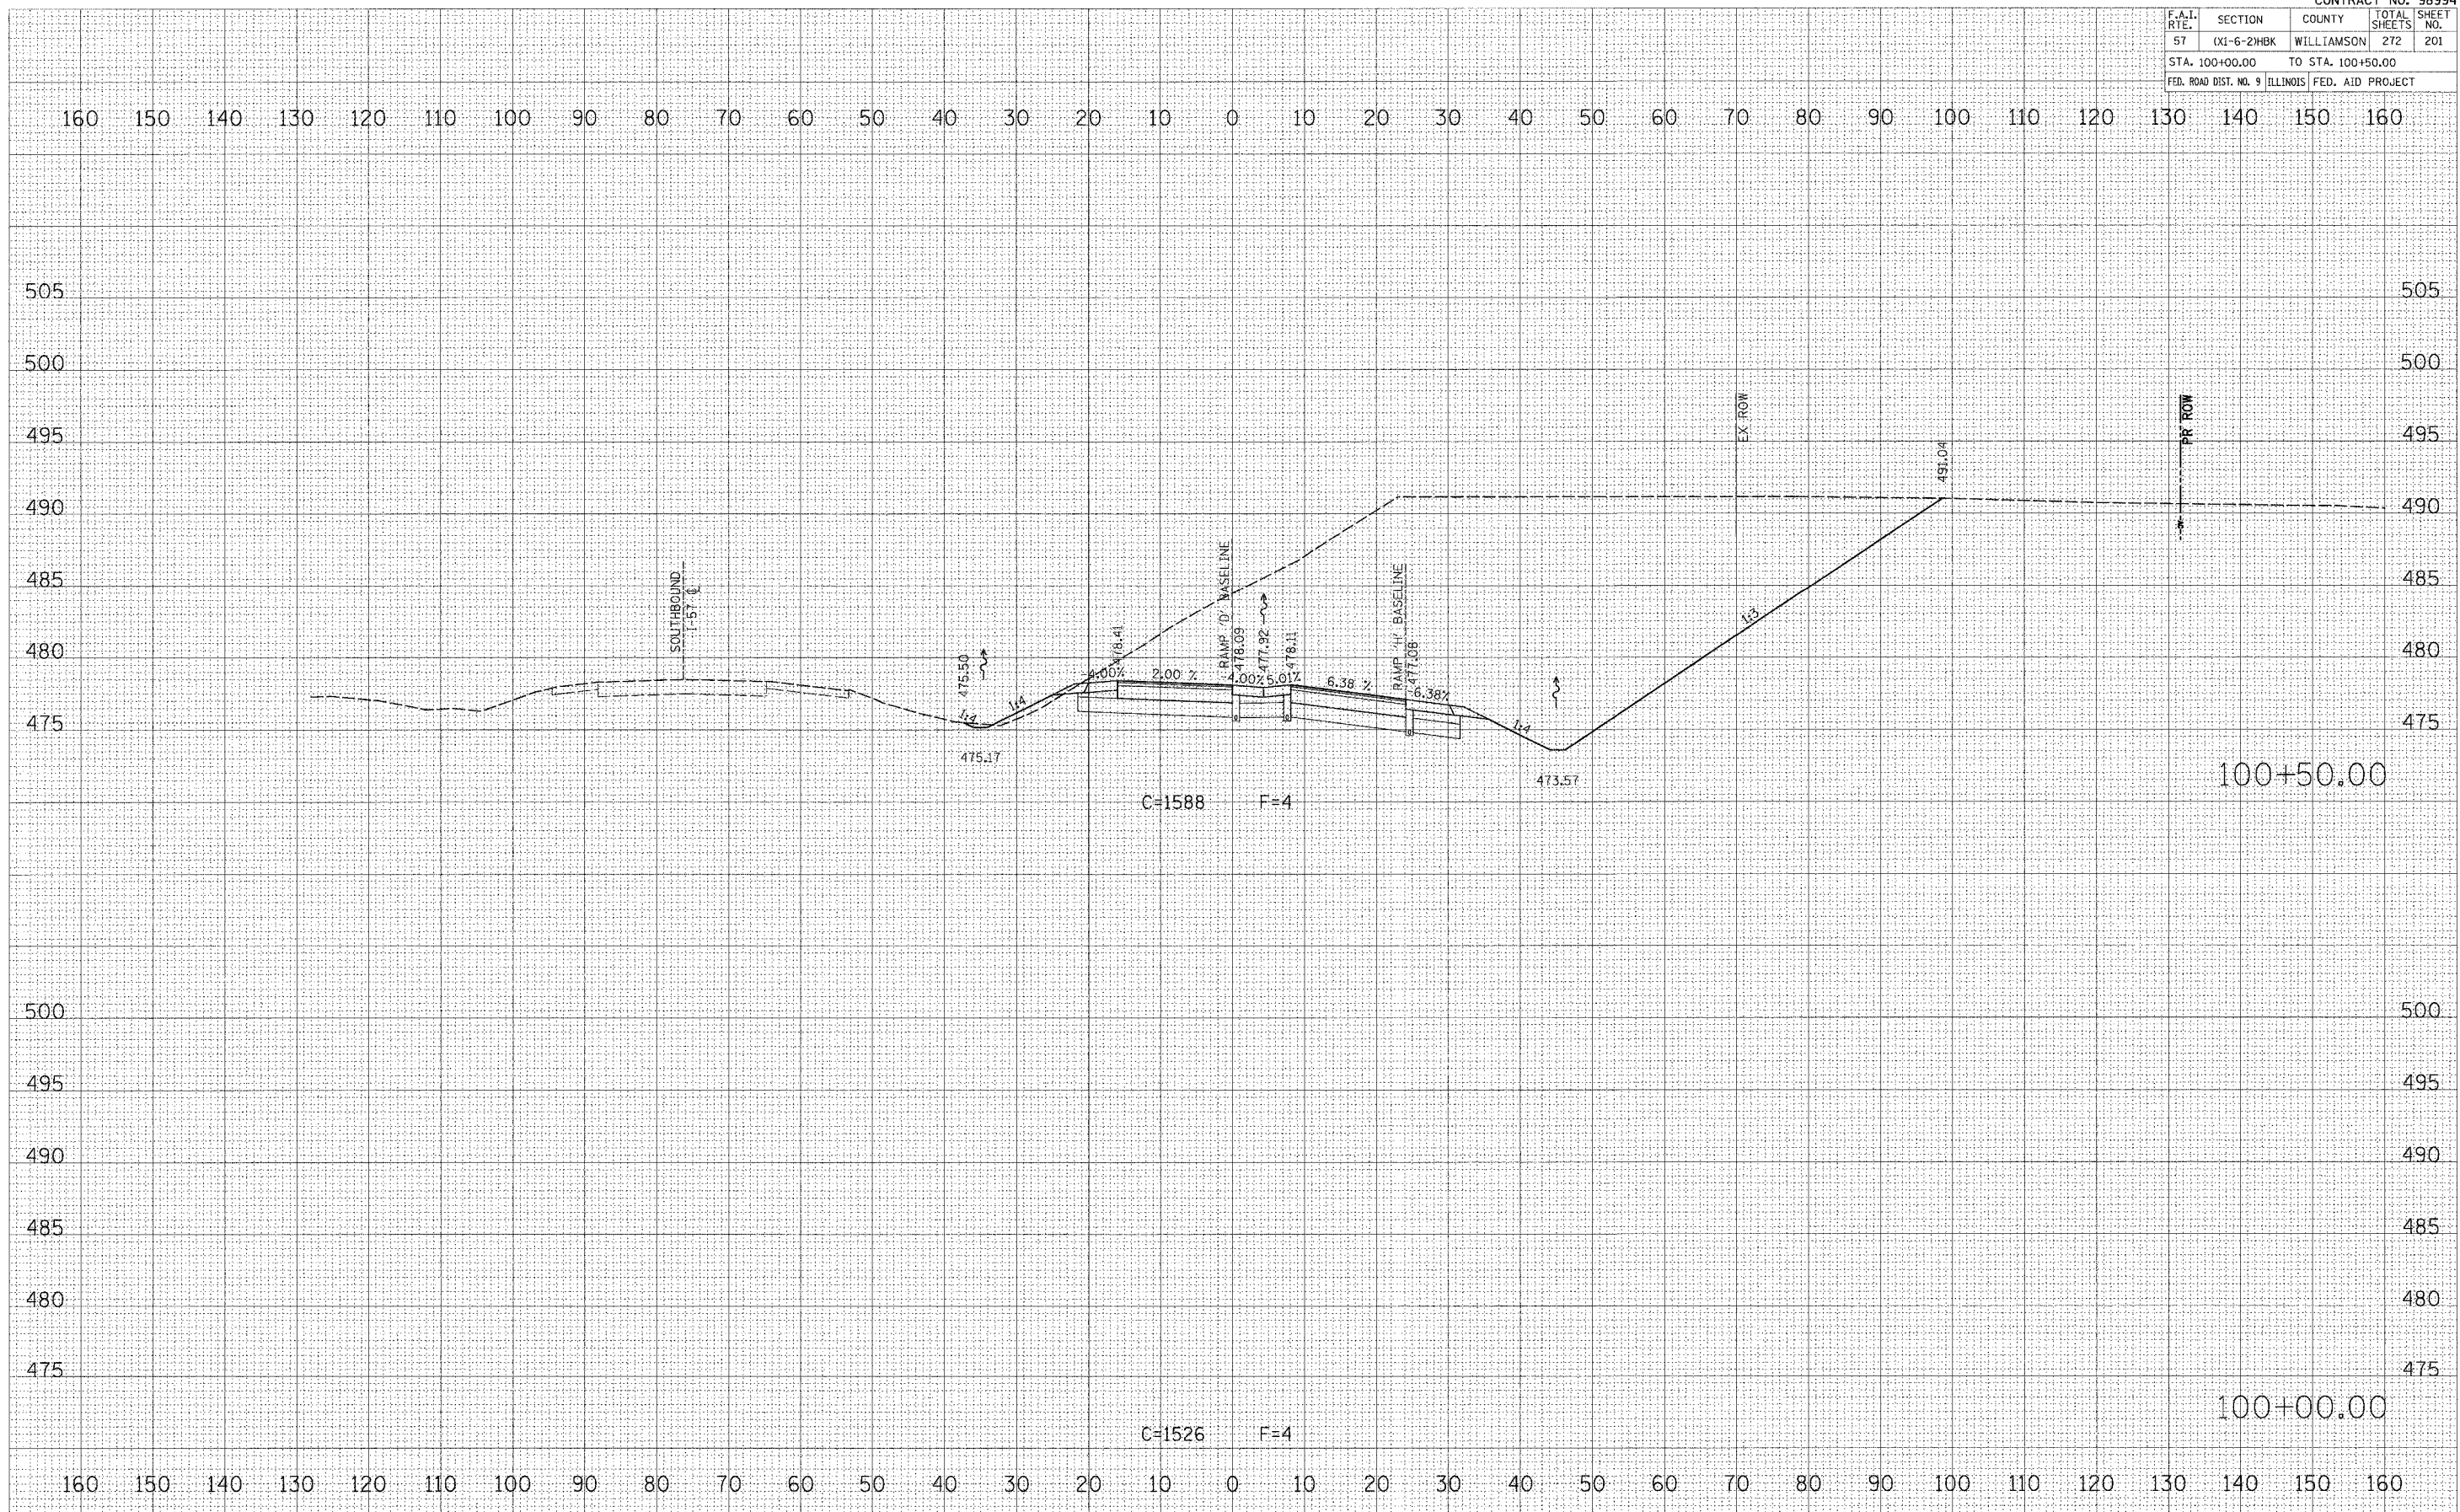

RAMP "D" CROSS SECTIONS