


CONTRACT NO. 98994				
F.A.I. RTE.	SECTION	COUNTY	TOTAL SHEETS	SHEET NO.
57	(X1-6-2)HBK	WILLIAMSON	272	203
STA. 102+00.00 TO STA. 102+50.00				
FED. ROAD DIST. NO. 9 ILLINOIS FED. AID PROJECT				

DATE	BY
FINAL SURVEY	SURVEYED
NOTE BOOK	TEMPERATURE
NO.	AREAS CHECKED

DATE	BY
ORIGINAL SURVEY	SURVEYED
NOTE BOOK	TEMPERATURE
NO.	AREAS CHECKED

PLOT DATE = 4/26/2007
 FILE NAME = P:\200507\102+00-50\102+00-50.dwg
 USER = J. GOSWAMI

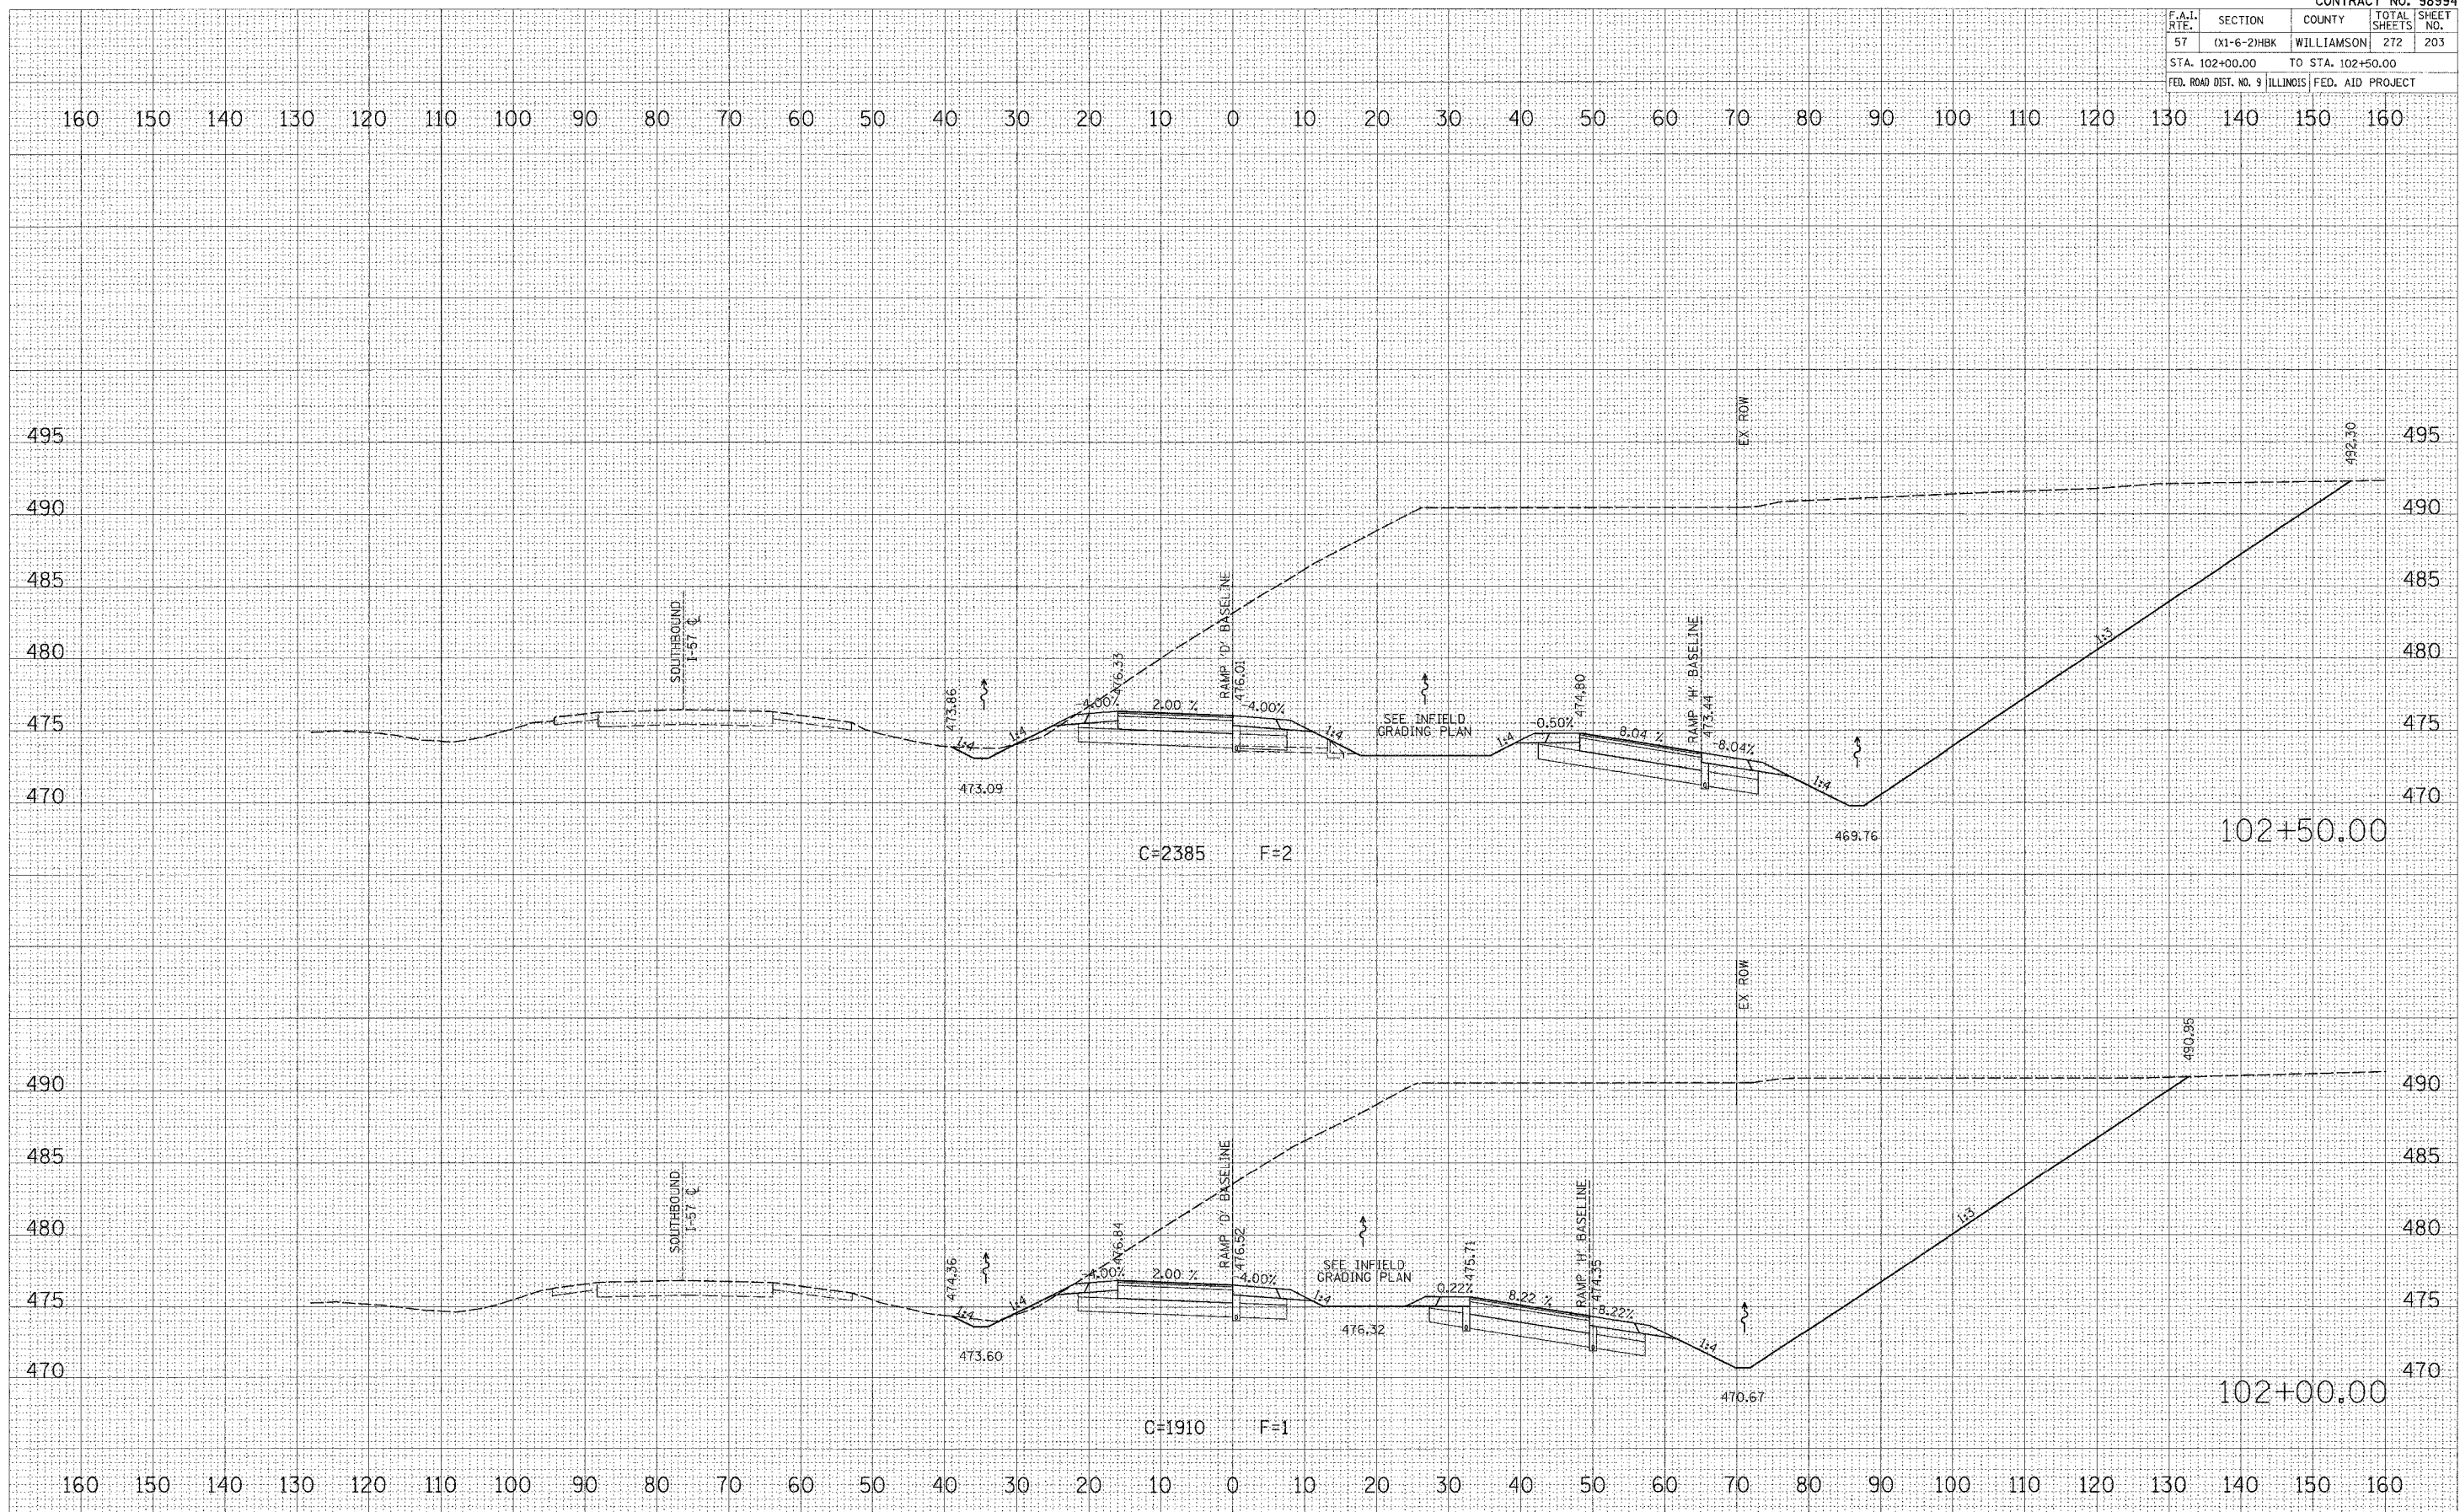

RAMP "D" CROSS SECTIONS