
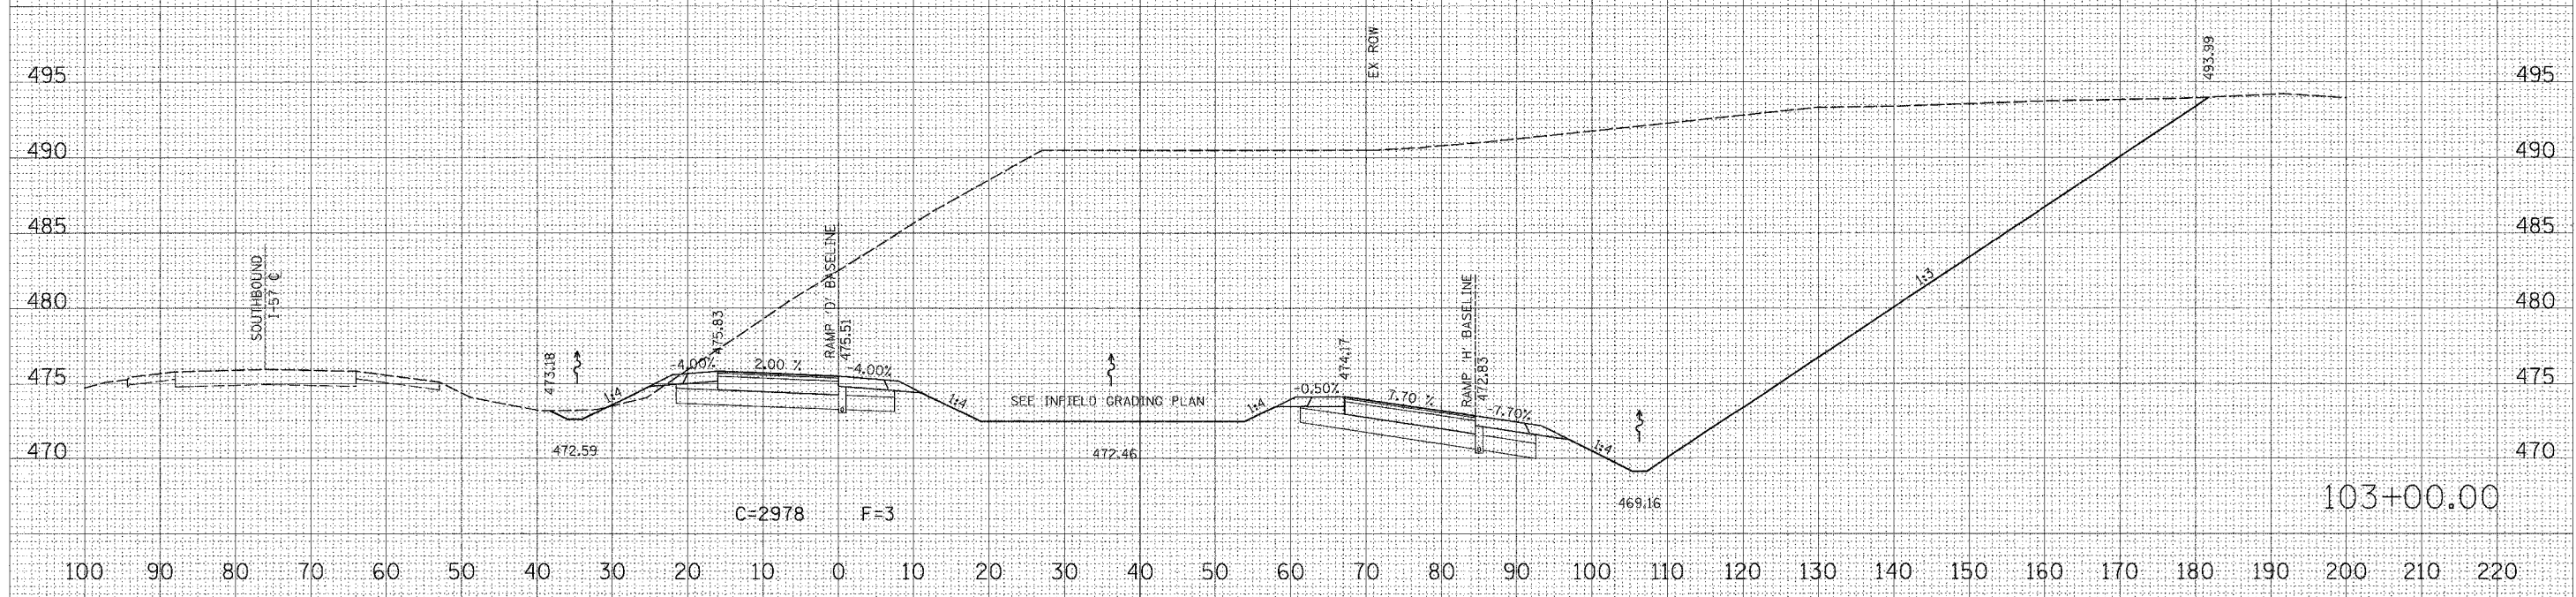


CONTRACT NO. 98994				
F.A.I. RTE.	SECTION	COUNTY	TOTAL SHEETS	SHEET NO.
57	(X1-6-2)HBK	WILLIAMSON	272	204
STA. 103+00.00		TO STA. 103+50.00		
FED. ROAD DIST. NO. 9 ILLINOIS FED. AID PROJECT				

BY	DATE
REVIEWED	DATE
DESIGNED	DATE
NOTED	DATE
AREA	

BY	DATE
REVIEWED	DATE
DESIGNED	DATE
NOTED	DATE
AREA	

PLOT DATE = 4/25/2007
 FILE NAME = P:\A\6880\fig\A\6880\makah-dgn\103+00.00.dgn
 SCALE = 1/8" = 1'-0"
 USER NAME = chadnor

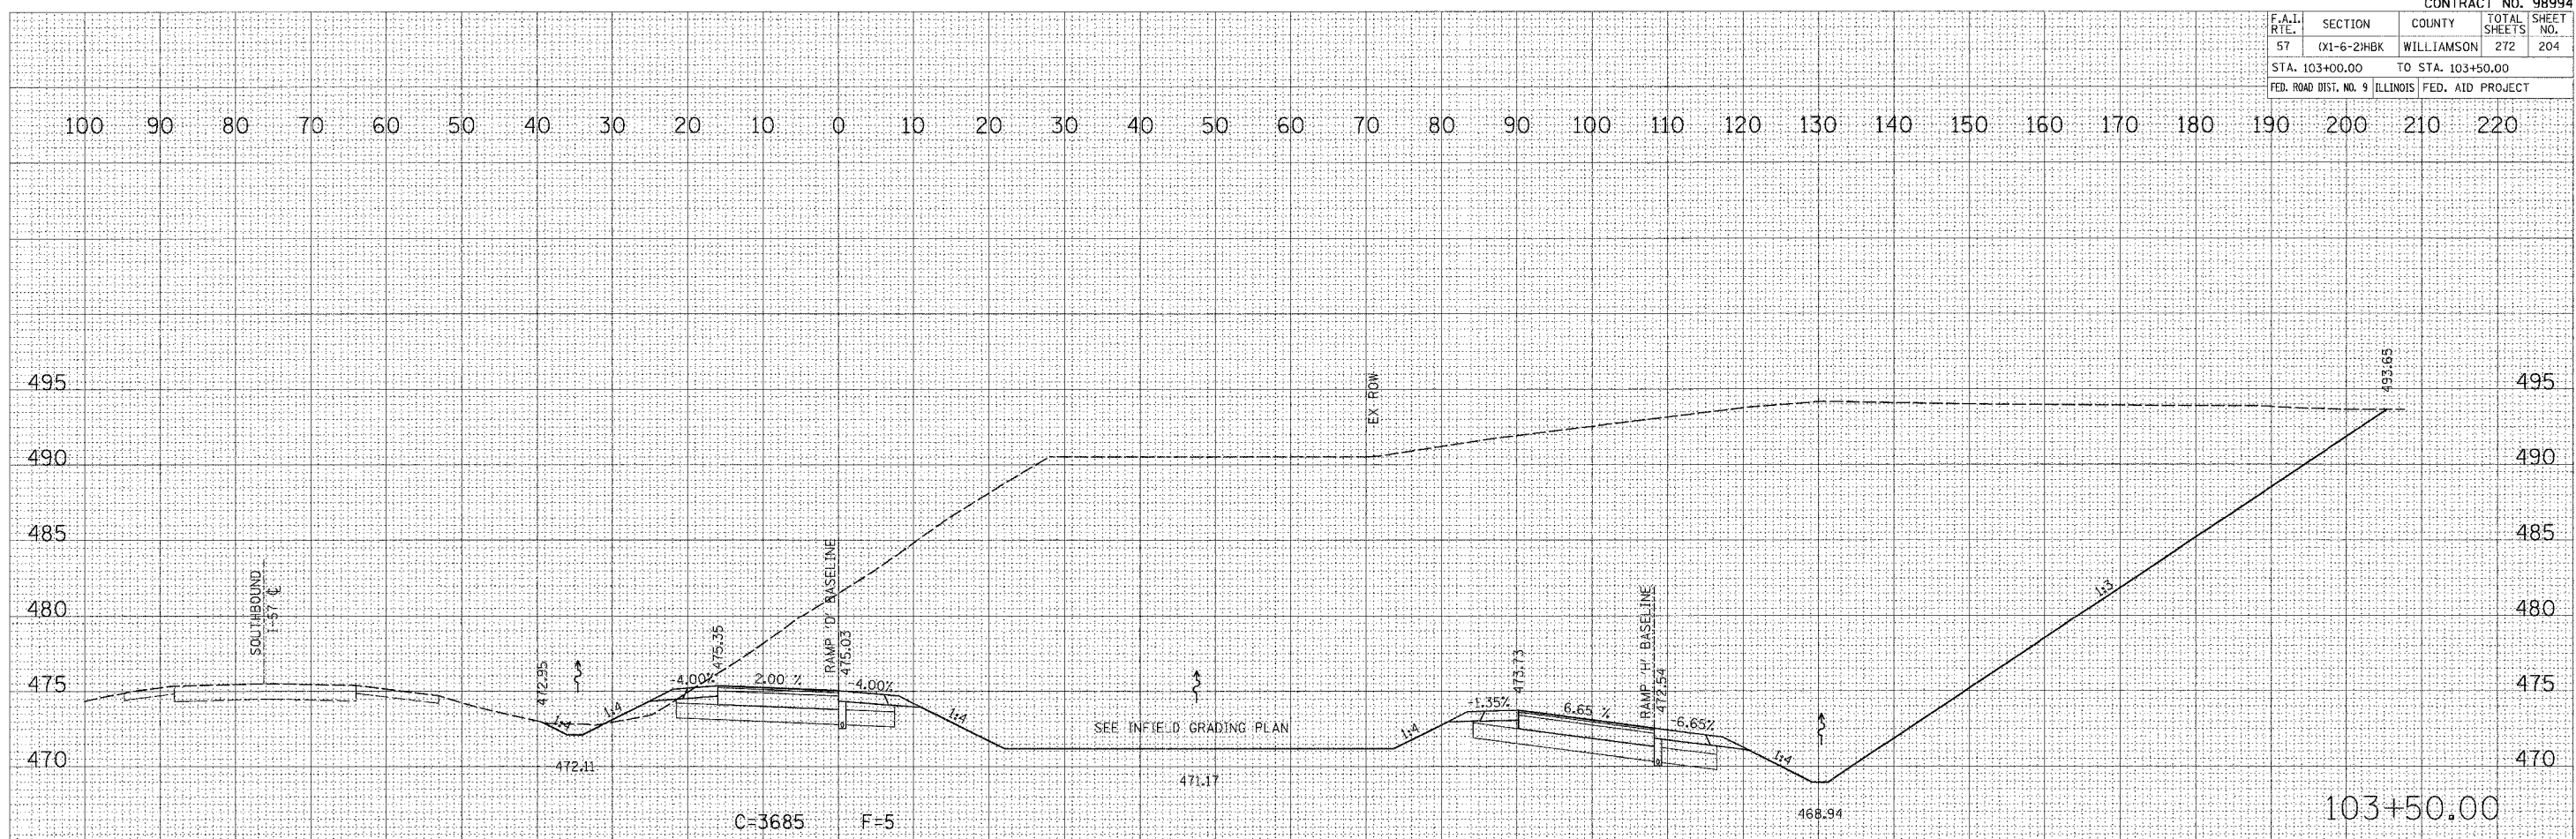

RAMP "D" CROSS SECTIONS