


CONTRACT NO. 98994				
F.A.I. RTE.	SECTION	COUNTY	TOTAL SHEETS	SHEET NO.
57	(K1-6-2)HRK	WILLIAMSON	272	207
STA. 106+00.00 TO STA. 106+50.00				
FED. ROAD DIST. NO. 9 ILLINOIS FED. AID PROJECT				

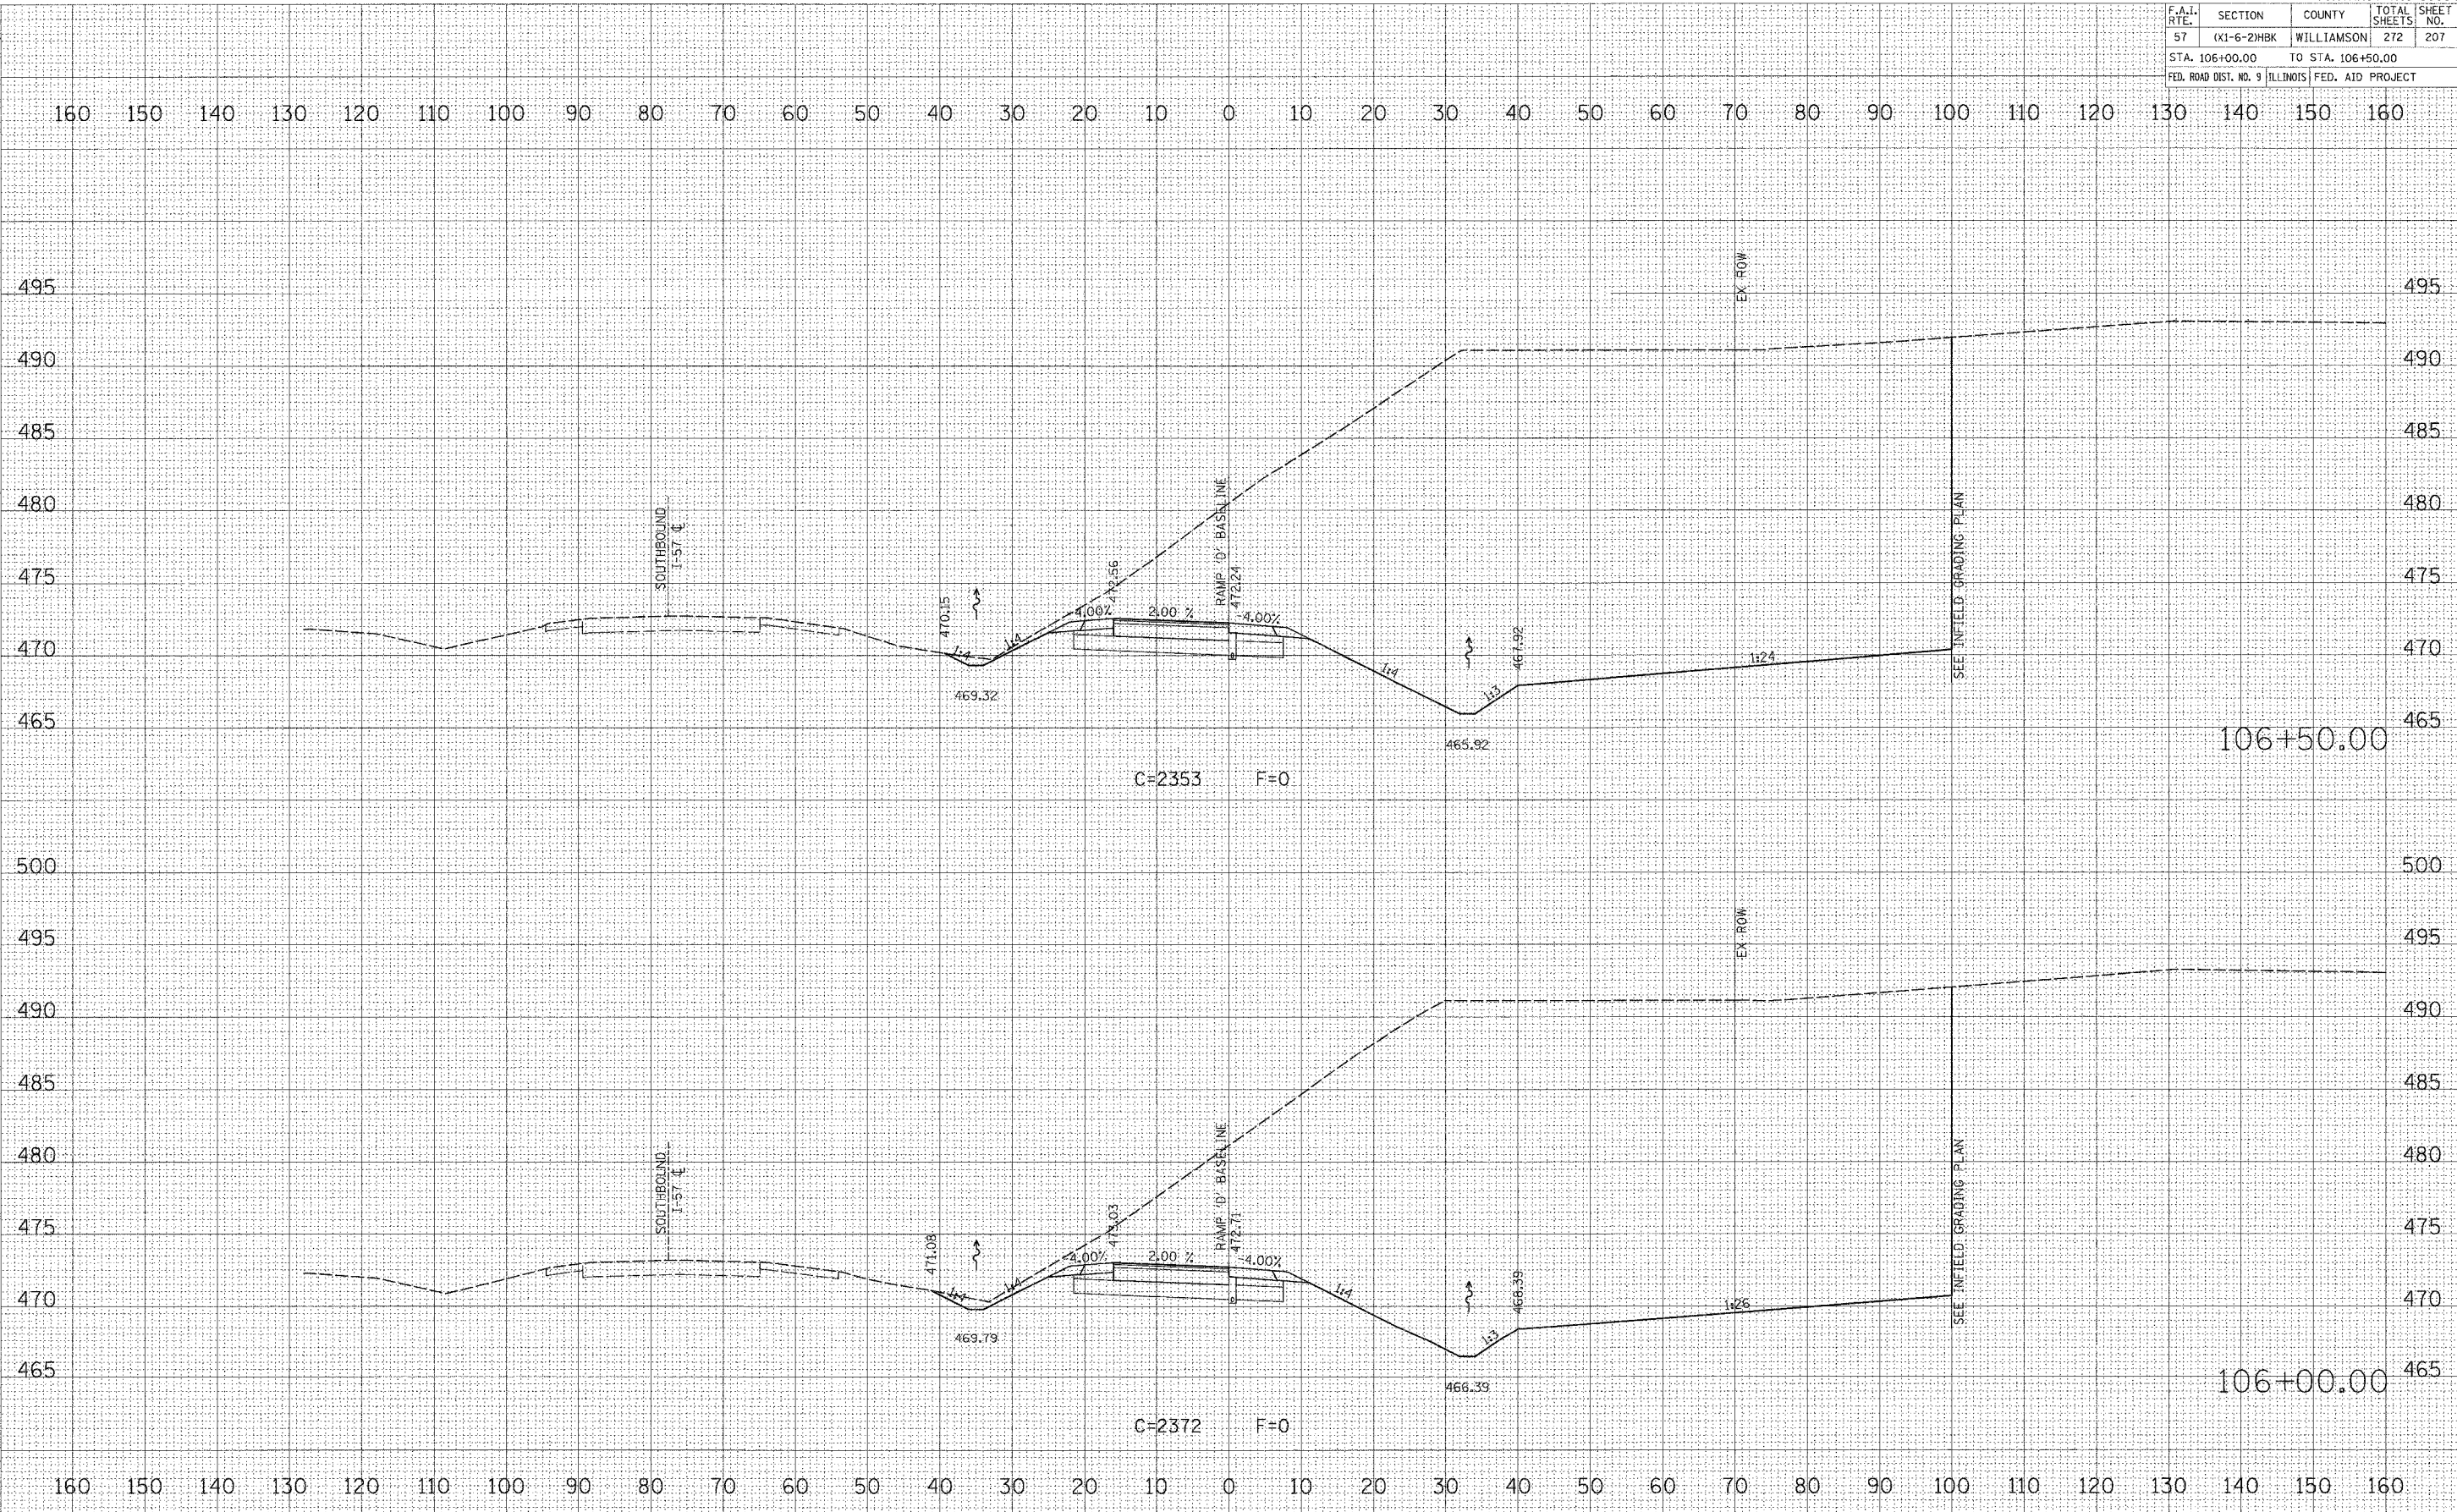

DATE	
BY	
FINAL SURVEY	
NOTED	
PLANNED	
AREAS	
NOTE BOOK	
NO.	

DATE	
BY	
ORIGINAL SURVEY	
NOTED	
PLANNED	
AREAS	
NOTE BOOK	
NO.	

PLOT DATE = 4/26/2007
 FILE NAME = P:\046500\046500.dgn
 PLOT SCALE = 1/8"=1'-0"
 USER NAME = channer

RAMP "D" CROSS SECTIONS