


CONTRACT NO. 98994			
F.A.I. RTE.	SECTION	COUNTY	TOTAL SHEET NO.
57	0X1-6-2HKB	WILLIAMSON	272 208
STA. 107+00.00		TO STA. 107+50.00	
FED. ROAD DIST. NO. 9 ILLINOIS FED. AID PROJECT			

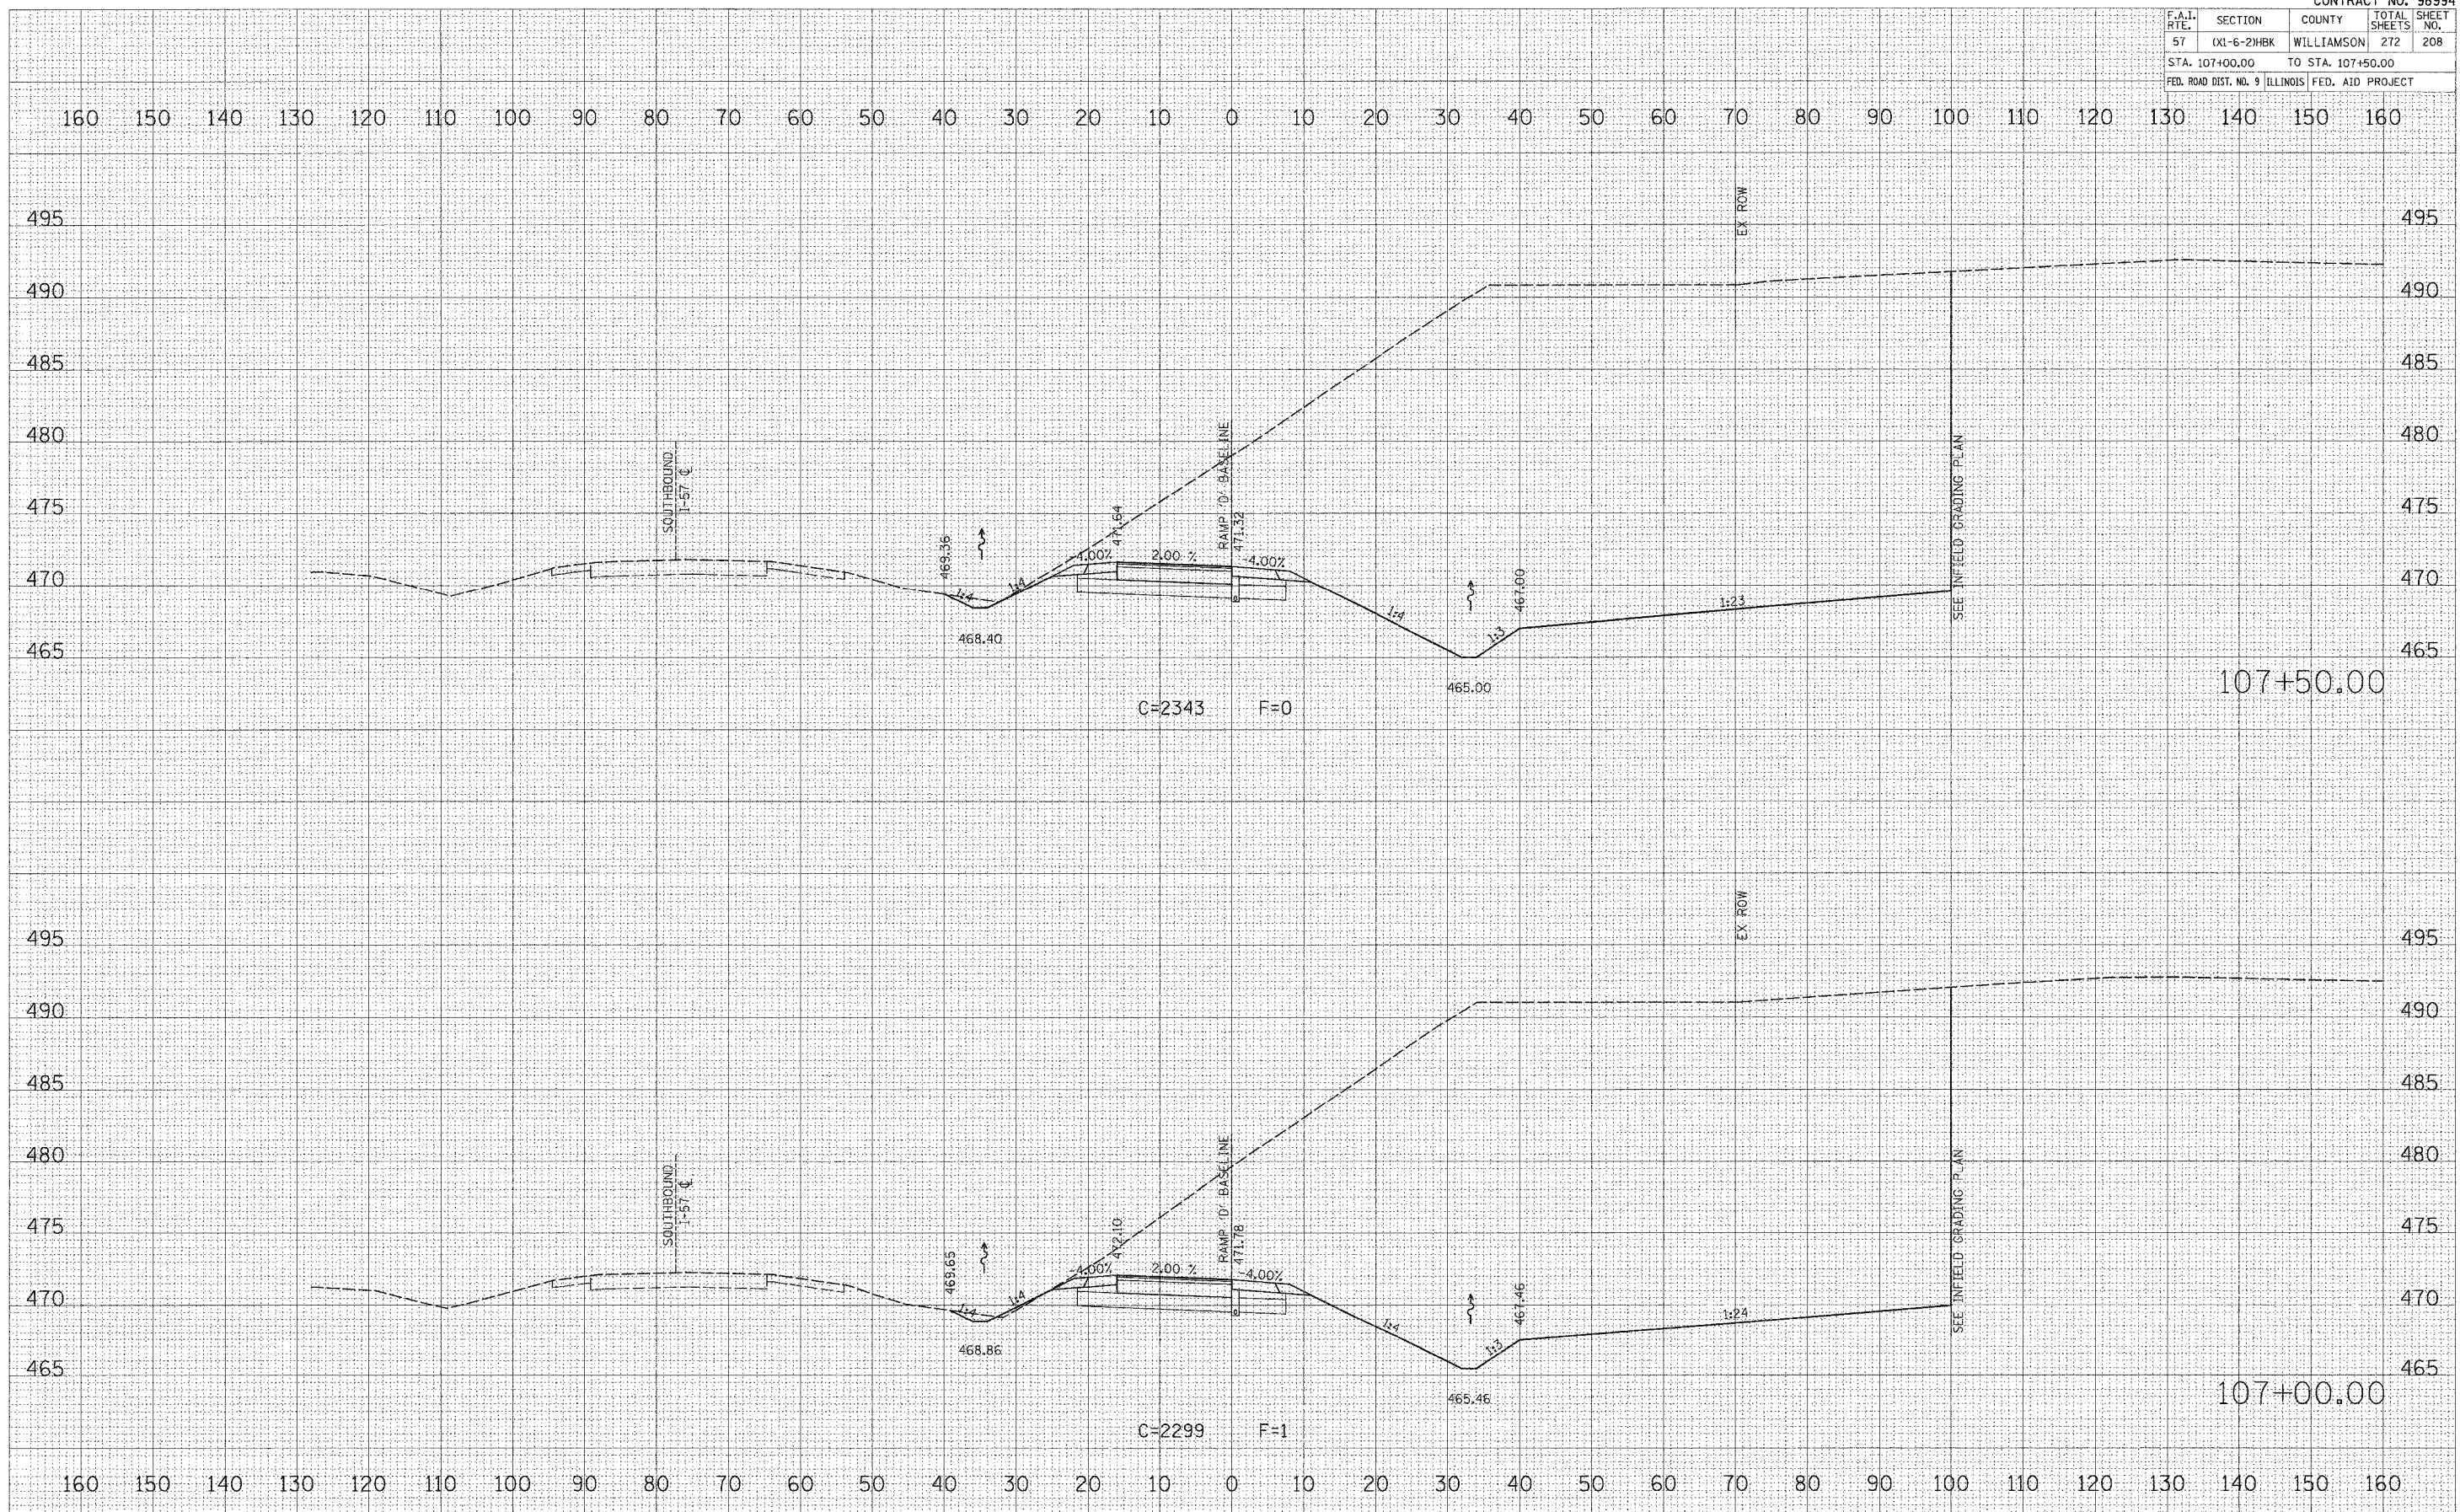

DATE	BY
SURVEYED	
TEMPLATE	
AREAS CHECKED	
NO.	

DATE	BY
SURVEYED	
TEMPLATE	
AREAS CHECKED	
NO.	

PLOT DATE = 4/26/2007  
 FILE NAME = P:\046580.dgn  
 PLOT SCALE = 1/8" = 1'-0"  
 USER NAME = gsharner

RAMP "D" CROSS SECTIONS