


CONTRACT NO. 98994				
F.A.I. RTE.	SECTION	COUNTY	TOTAL SHEETS	SHEET NO.
57	(X1-6-2)HBK	WILLIAMSON	272	209
STA. 108+00.00		TO STA. 108+50.00		
FED. ROAD DIST. NO. 9 ILLINOIS FED. AID PROJECT				

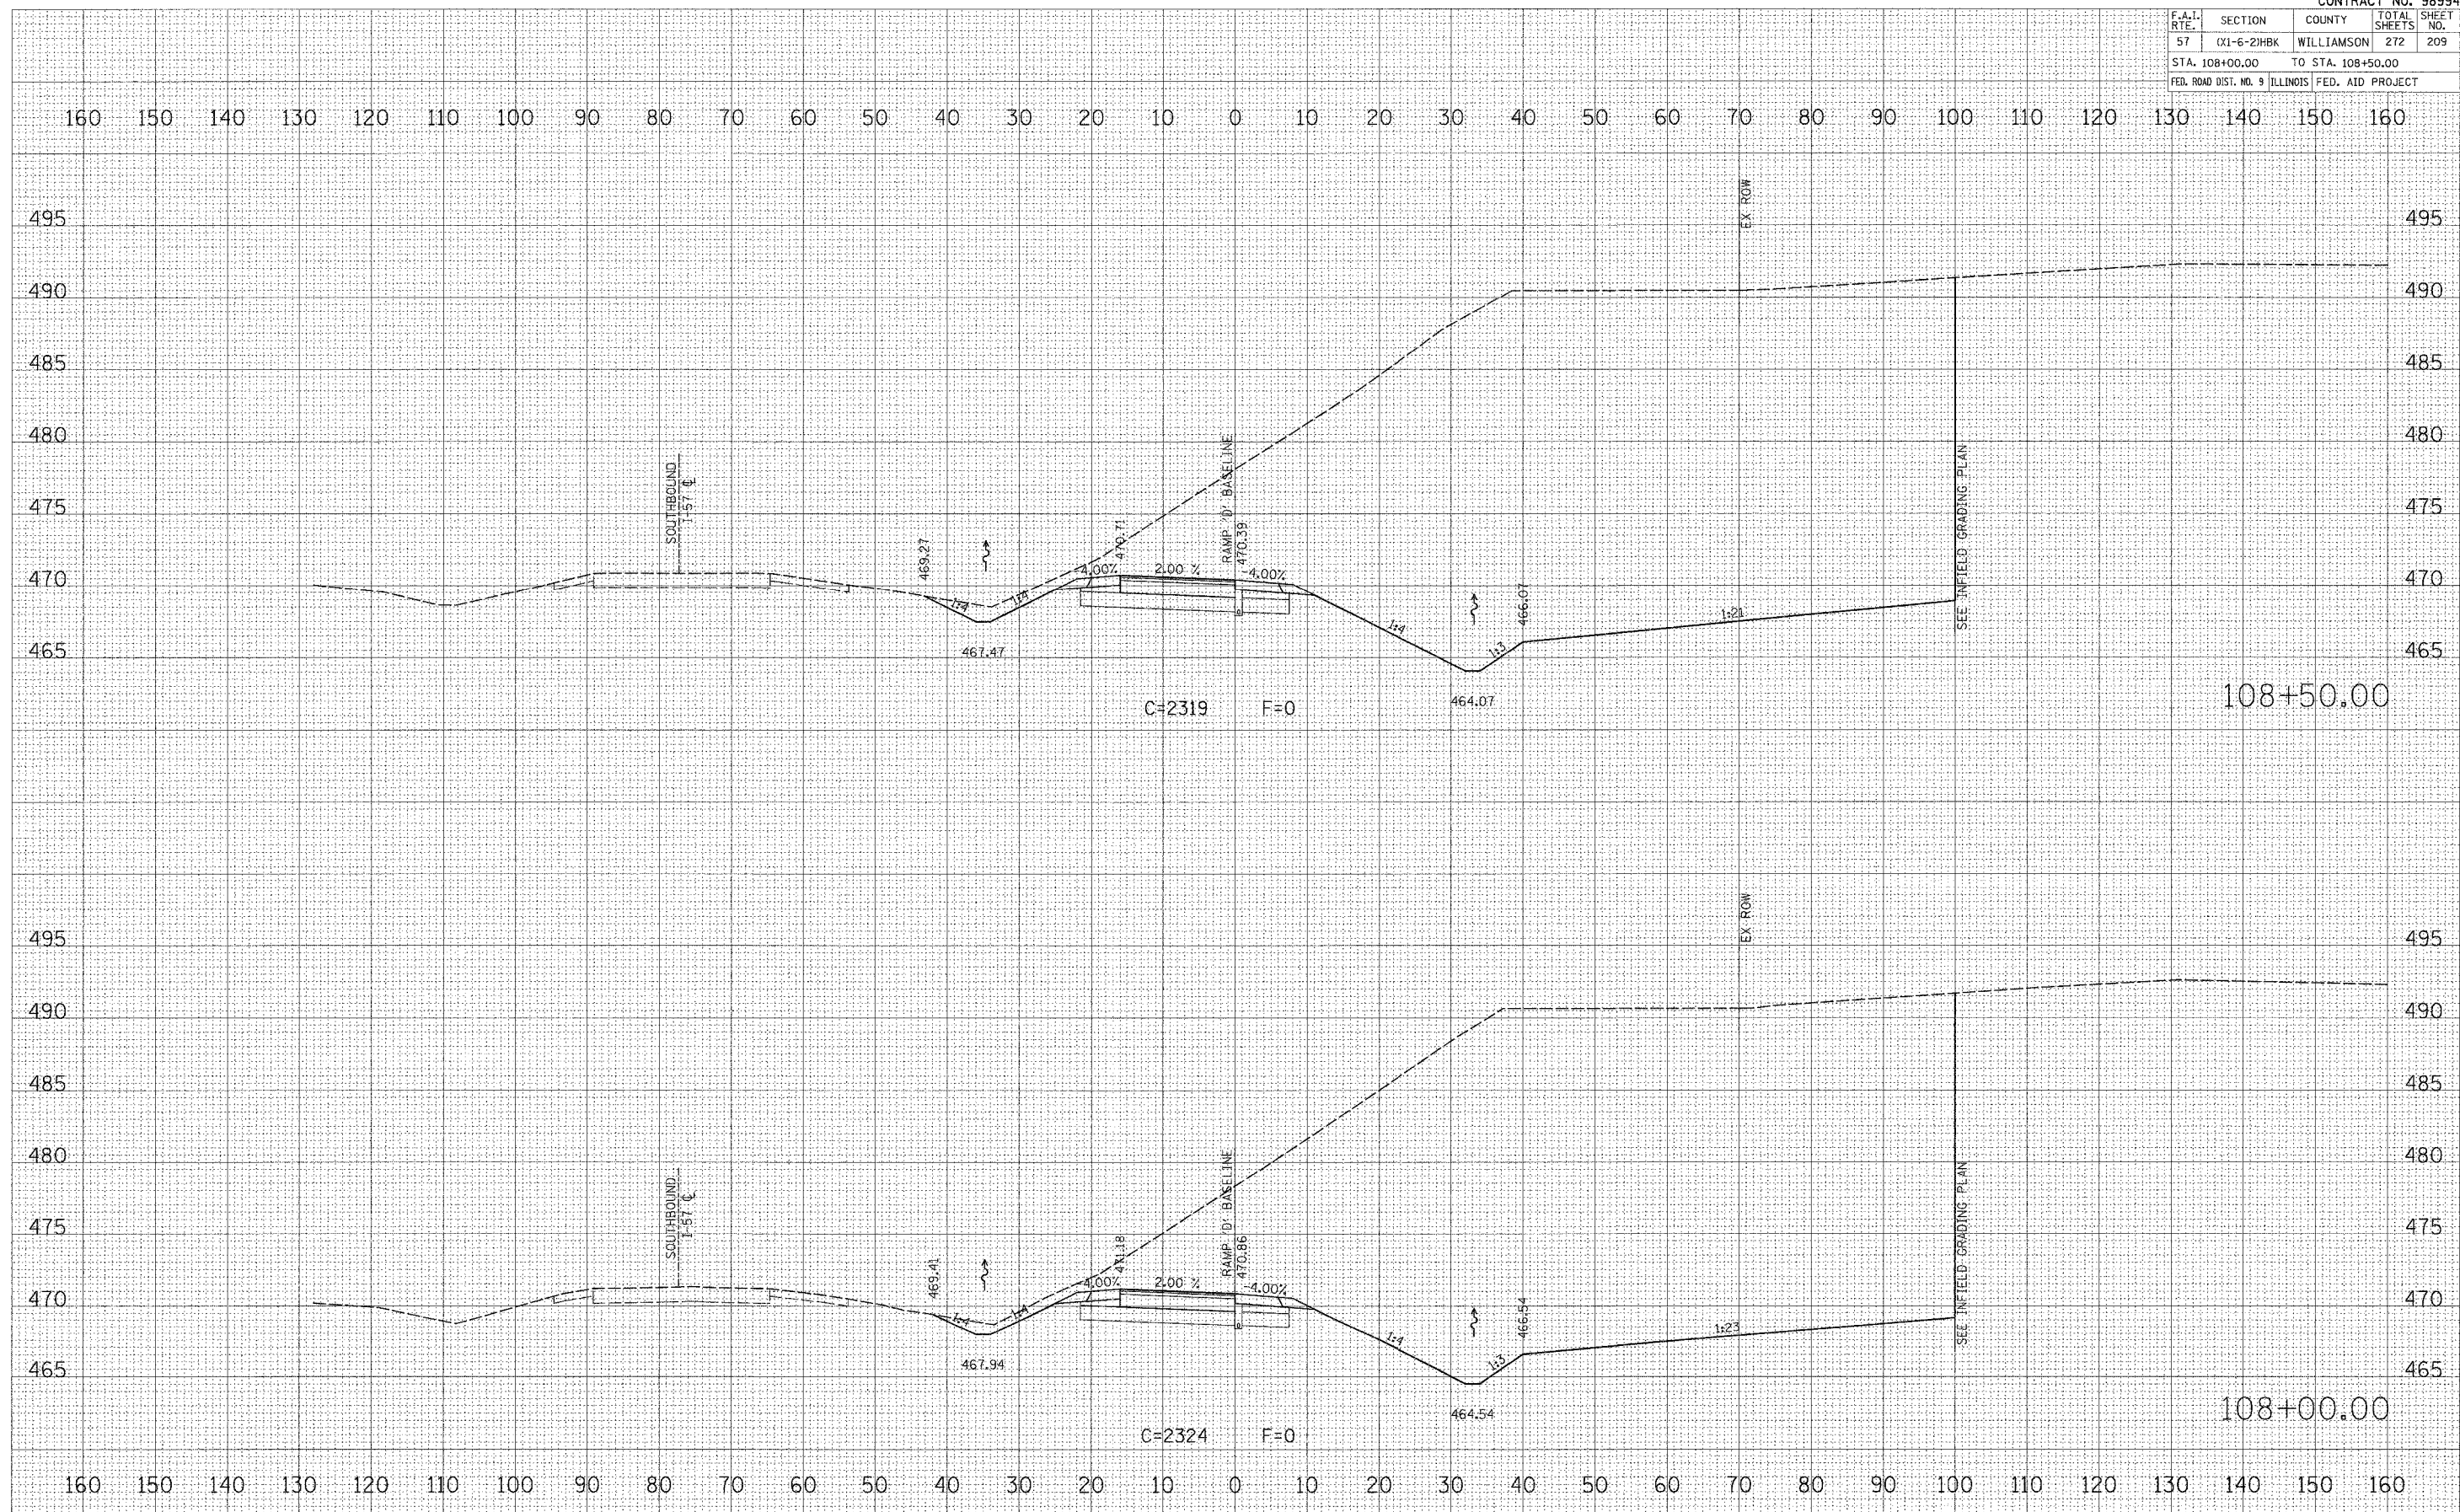

DATE	
BY	
FINAL SURVEY	
NOTE BOOK	
AREAS CHECKED	

DATE	
BY	
ORIGINAL SURVEY	
NOTE BOOK	
AREAS CHECKED	

PLOT DATE = 4/26/2007
 FILE NAME = F:\046600\046600.dgn
 PLOT SCALE = 1/8" = 1'-0"
 USER NAME = gbarner

RAMP "D" CROSS SECTIONS