


CONTRACT NO. 98994				
F.A.I. RTE.	SECTION	COUNTY	TOTAL SHEETS	SHEET NO.
57	(X1-6-2)HBK	WILLIAMSON	272	214
STA. 112+40.00		TO STA. 112+50.00		
FED. ROAD DIST. NO. 9 ILLINOIS FED. AID PROJECT				

FINISH SURVEY
 SURVEYED BY
 DATE
 NOTE BOOK
 TEMPLATE
 AREAS
 CHECKED
 NO.

ORIGINAL SURVEY
 SURVEYED BY
 DATE
 NOTE BOOK
 TEMPLATE
 AREAS
 CHECKED
 NO.

PLOT DATE = 5/20/2007
 FILE NAME = P:\16\6800\1607\0468680-mad\w\1607\0468680.dgn
 PLOT SCALE = 1/8" = 1' / IN.
 USER NAME = channer

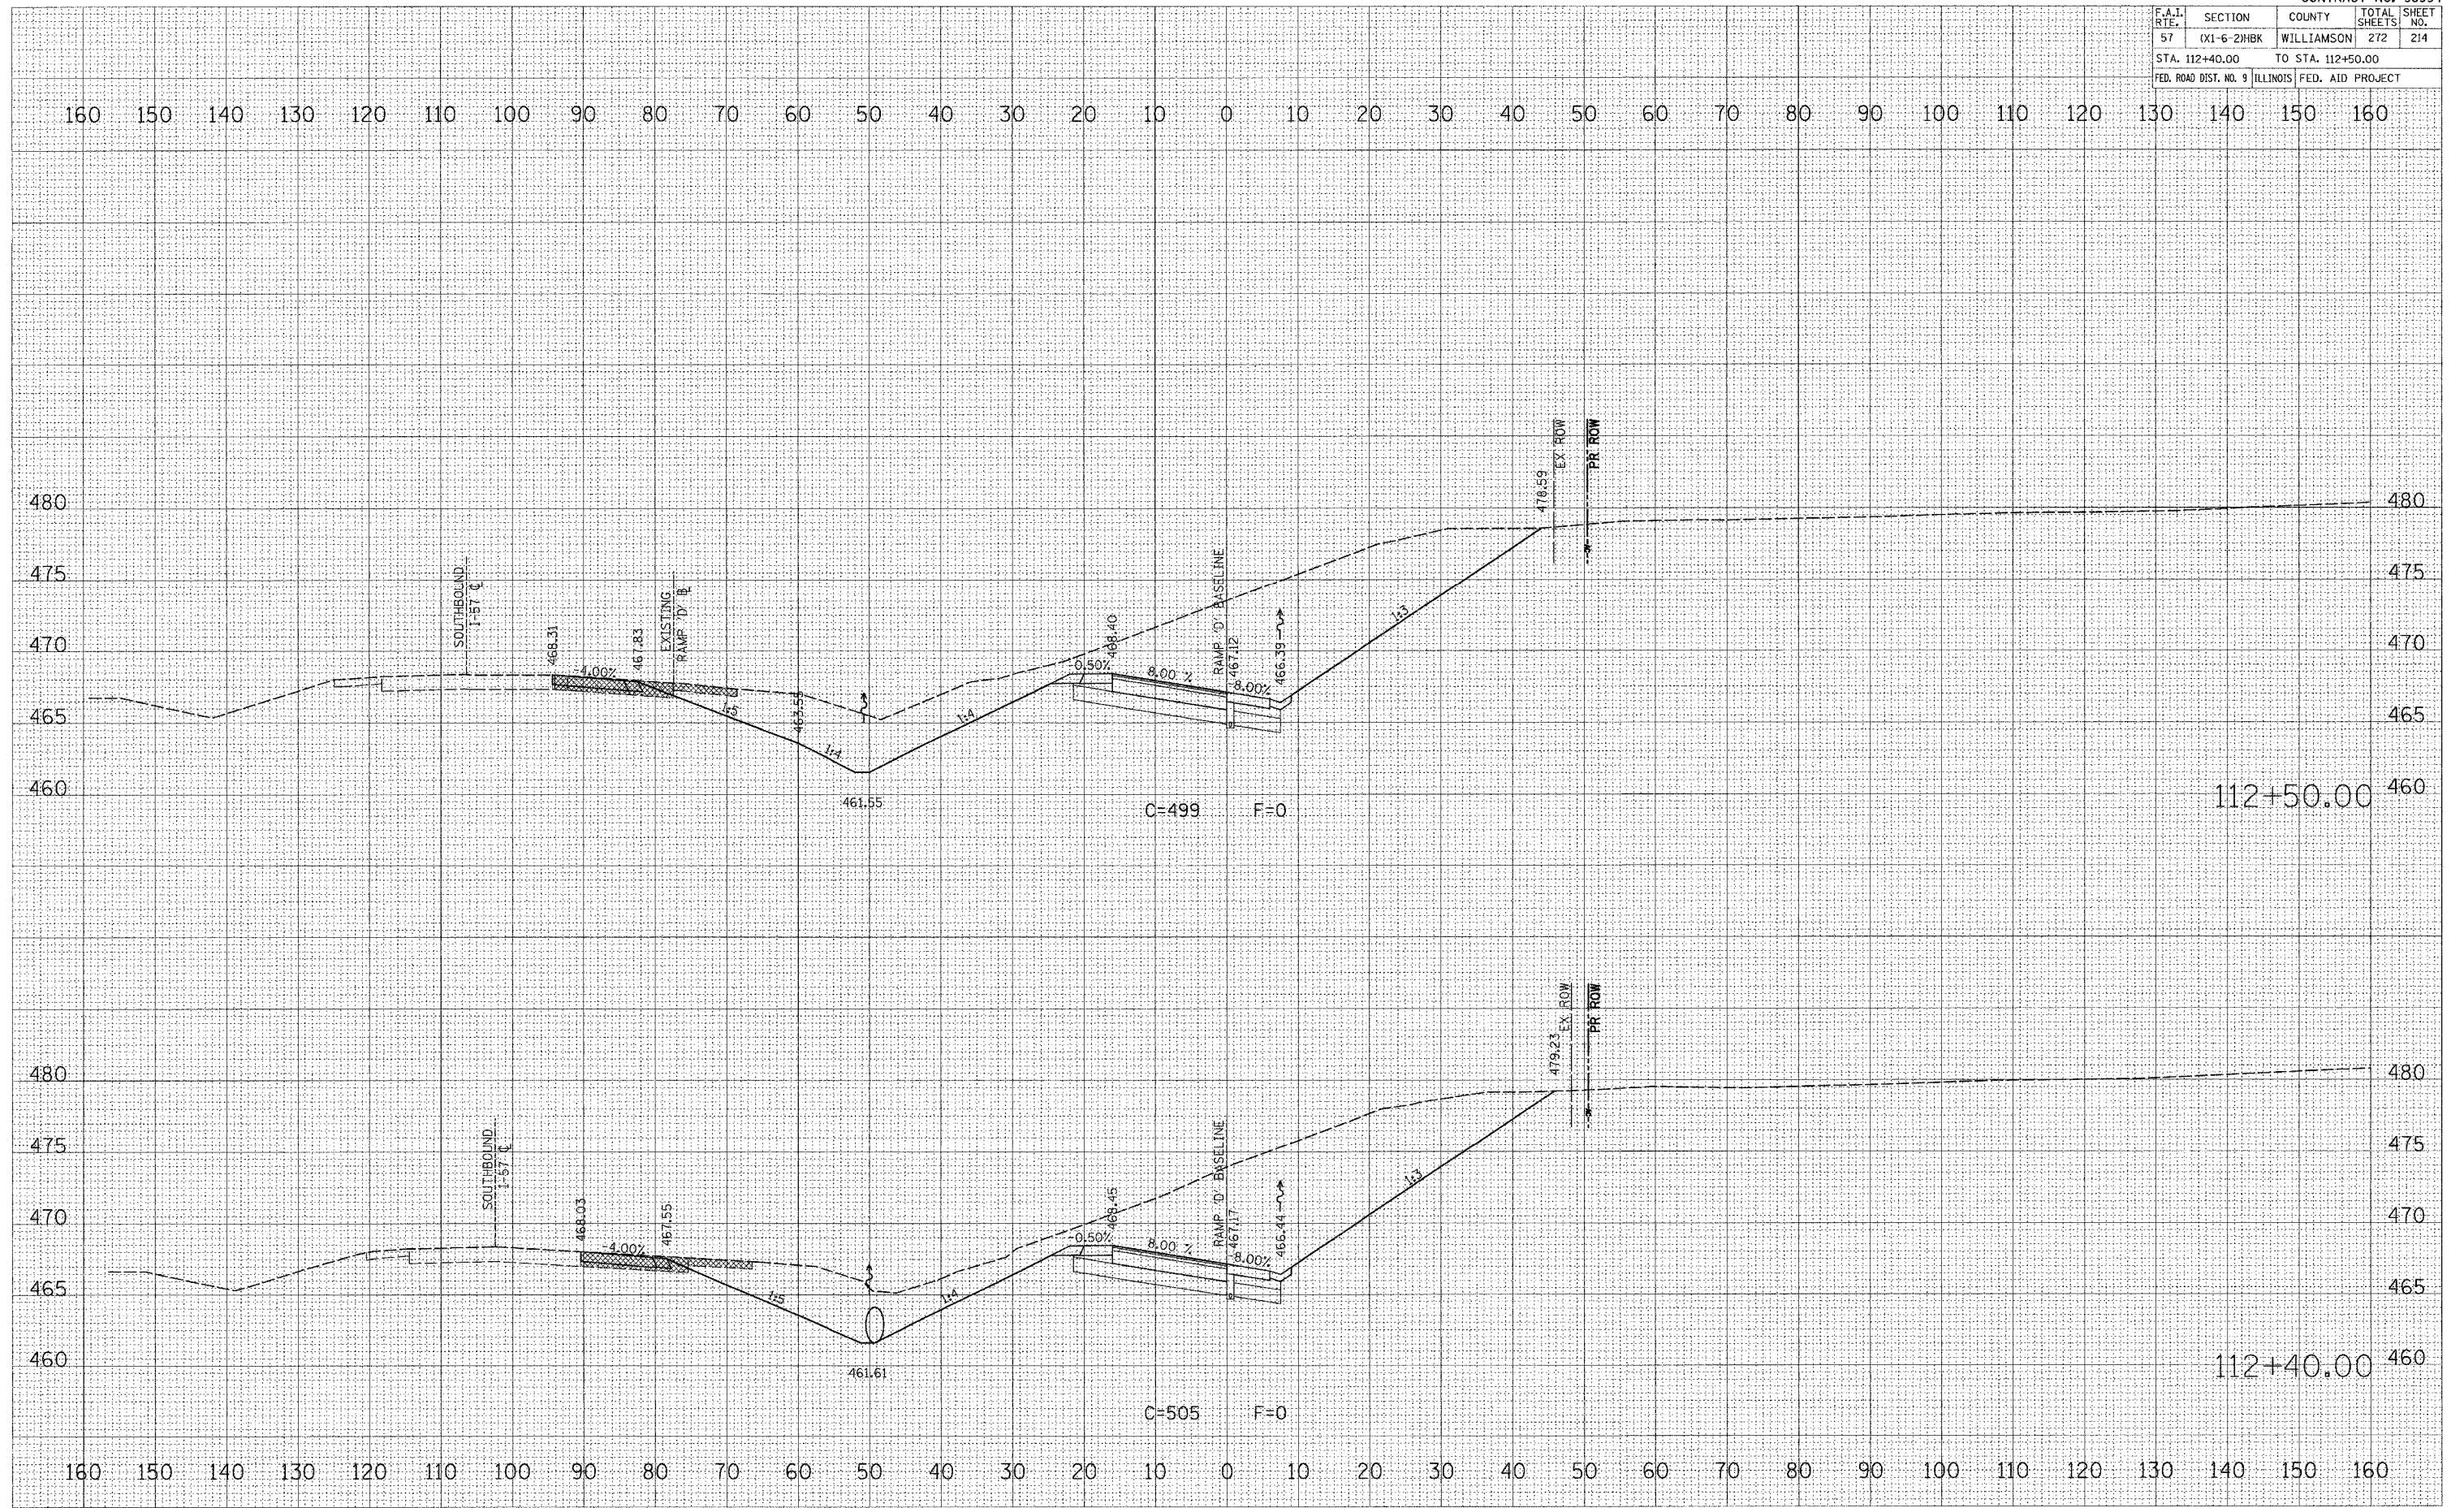

RAMP "D" CROSS SECTIONS