


F.A.I. RTE.	SECTION	COUNTY	TOTAL SHEETS	SHEET NO.
57	X1-6-2HBK	WILLIAMSON	272	216
STA. 114+50.00 TO STA. 115+50.00				
FED. ROAD DIST. NO. 9		ILLINOIS	FED. AID PROJECT	

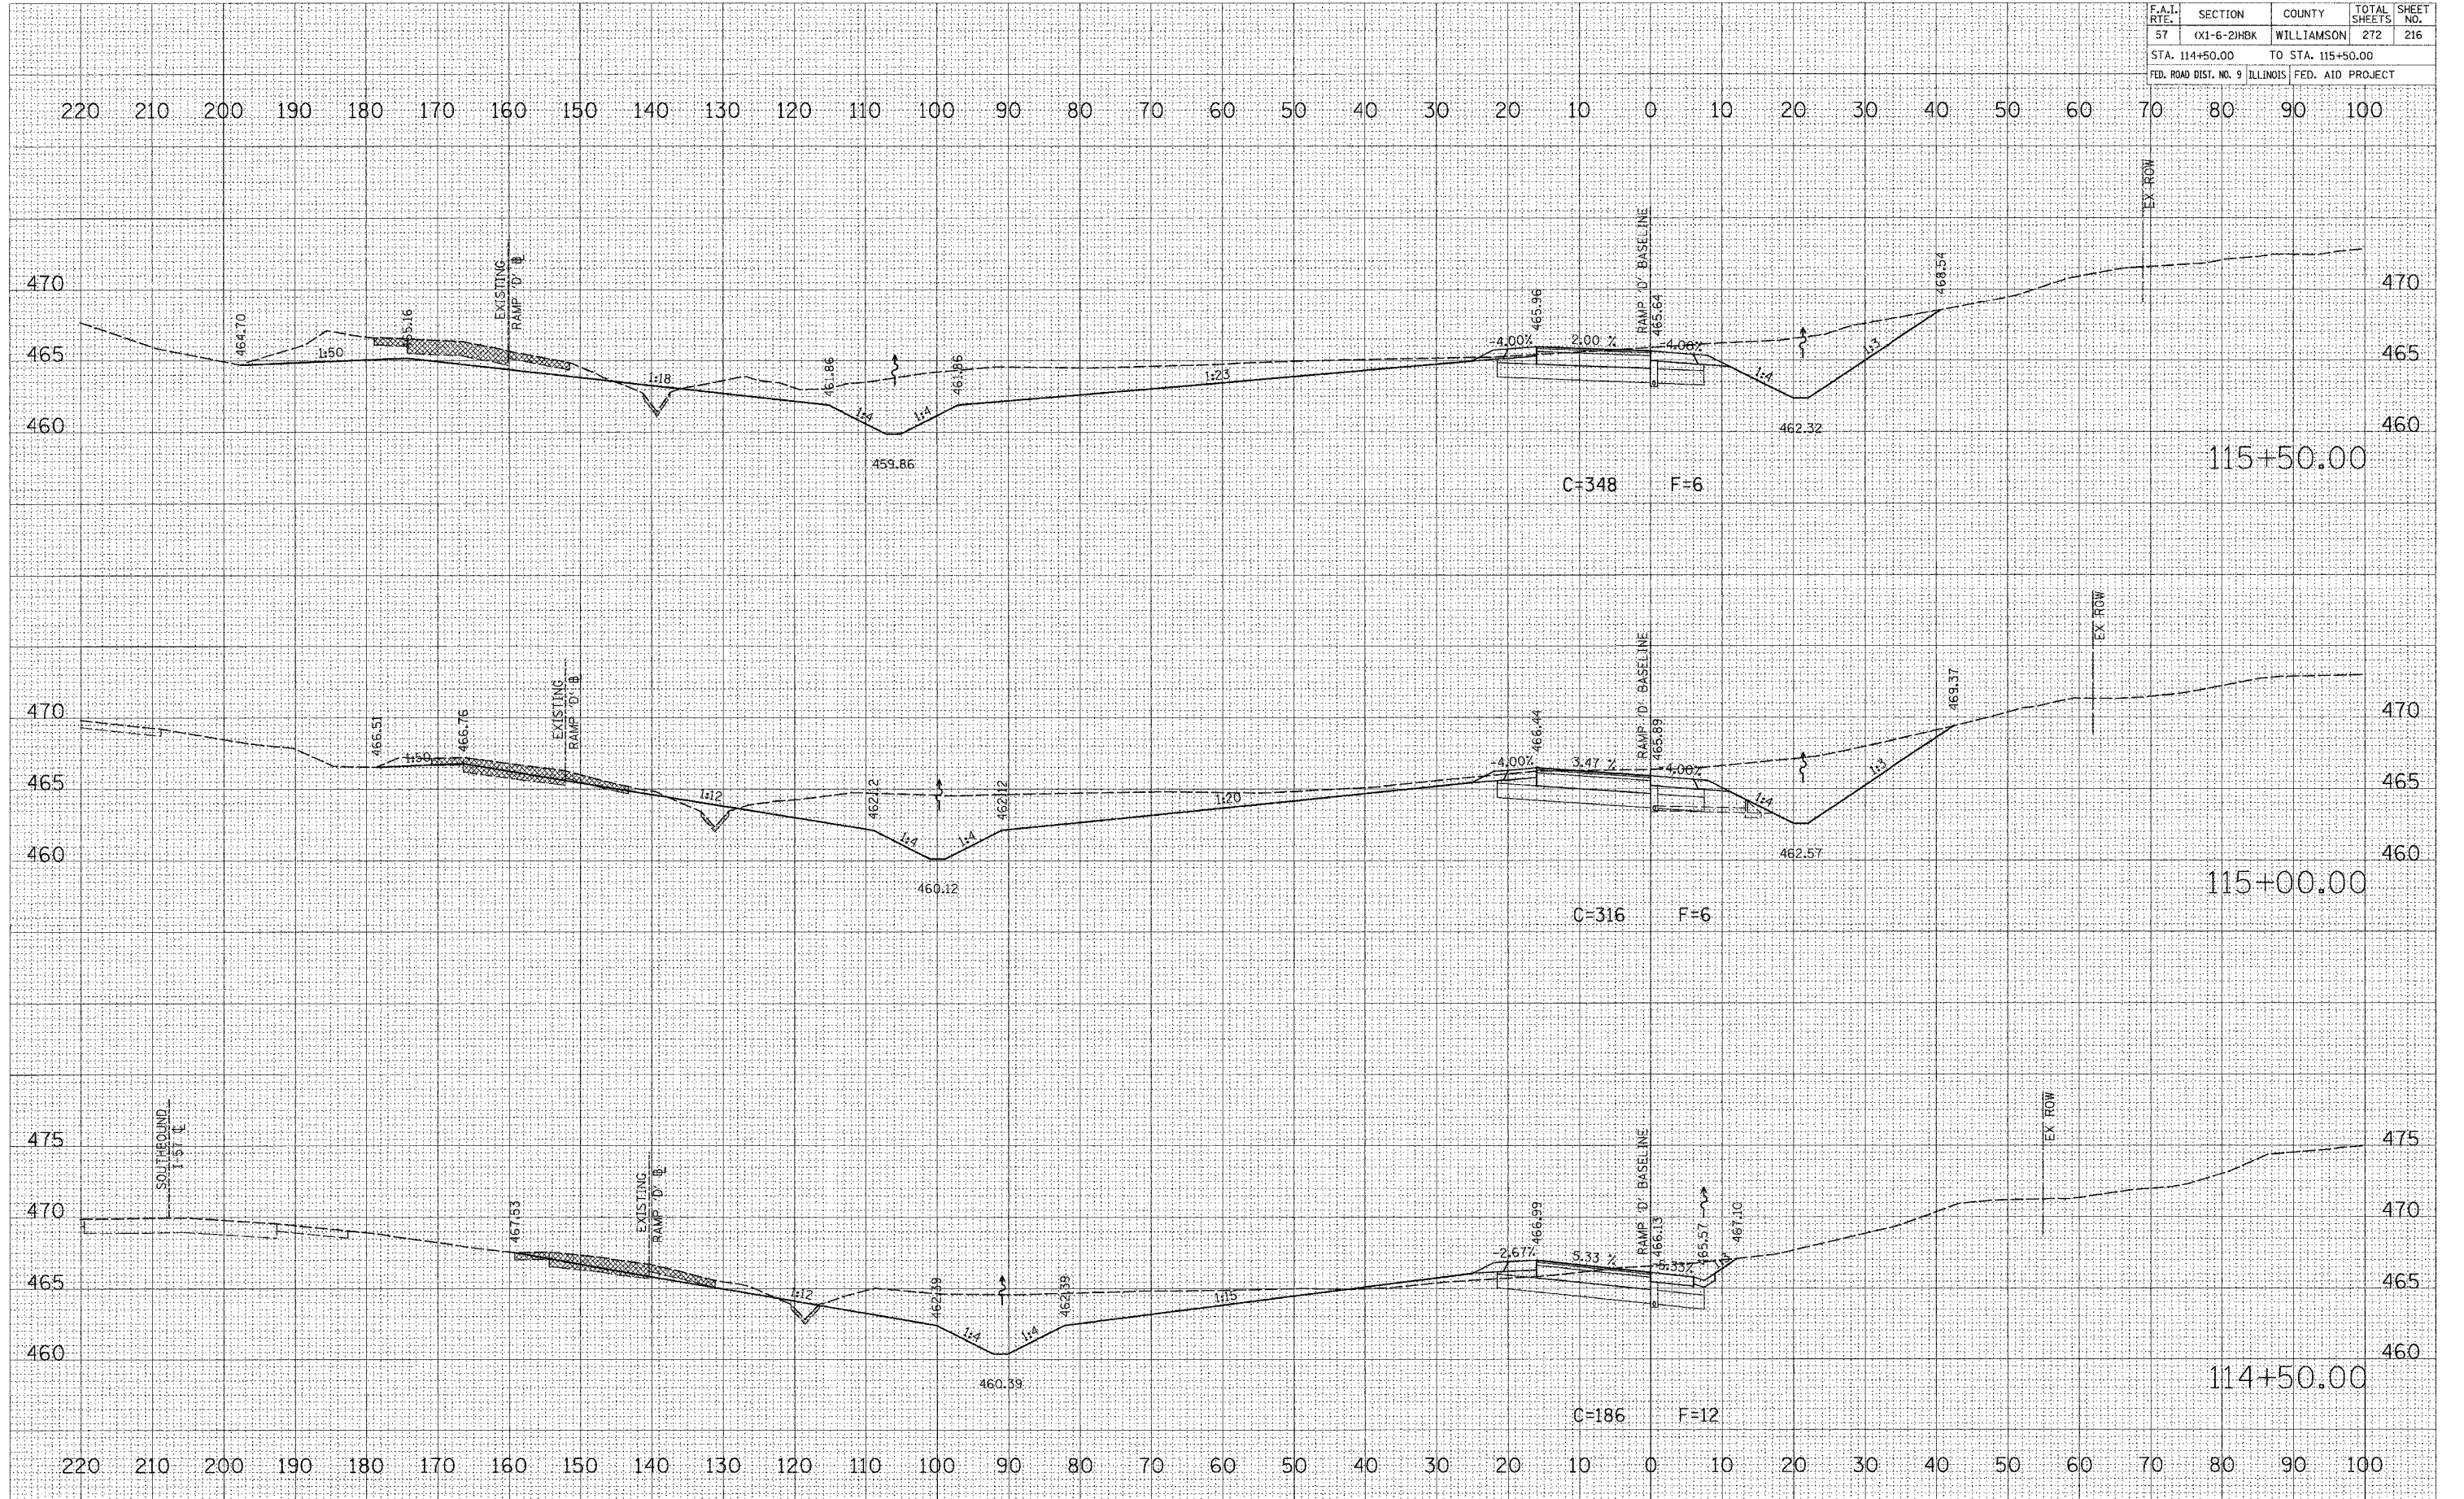

RAMP "D" CROSS SECTIONS

DATE: \_\_\_\_\_  
 BY: \_\_\_\_\_  
 SURVEYED: \_\_\_\_\_  
 TEMPLATE: \_\_\_\_\_  
 NOTE BOOK: \_\_\_\_\_  
 AREAS CHECKED: \_\_\_\_\_  
 UNO: \_\_\_\_\_

DATE: \_\_\_\_\_  
 BY: \_\_\_\_\_  
 SURVEYED: \_\_\_\_\_  
 TEMPLATE: \_\_\_\_\_  
 NOTE BOOK: \_\_\_\_\_  
 AREAS CHECKED: \_\_\_\_\_  
 UNO: \_\_\_\_\_

DATE: 3/20/2007  
 FILE NAME: P:\048680\dgs\98994\048680\med\h\c\114500.dwg  
 PLOT SCALE: 1/8" = 1'-0"  
 USER NAME: dcherner