


F.A.I. RTE.	SECTION	COUNTY	TOTAL SHEETS	SHEET NO.
57	(X1-6-2)HBK	WILLIAMSON	272	220
STA. 120+50.00 TO STA. 121+50.00				
FED. ROAD DIST. NO. 9 ILLINOIS FED. AID PROJECT				

DATE	BY

DATE	BY

DATE	BY

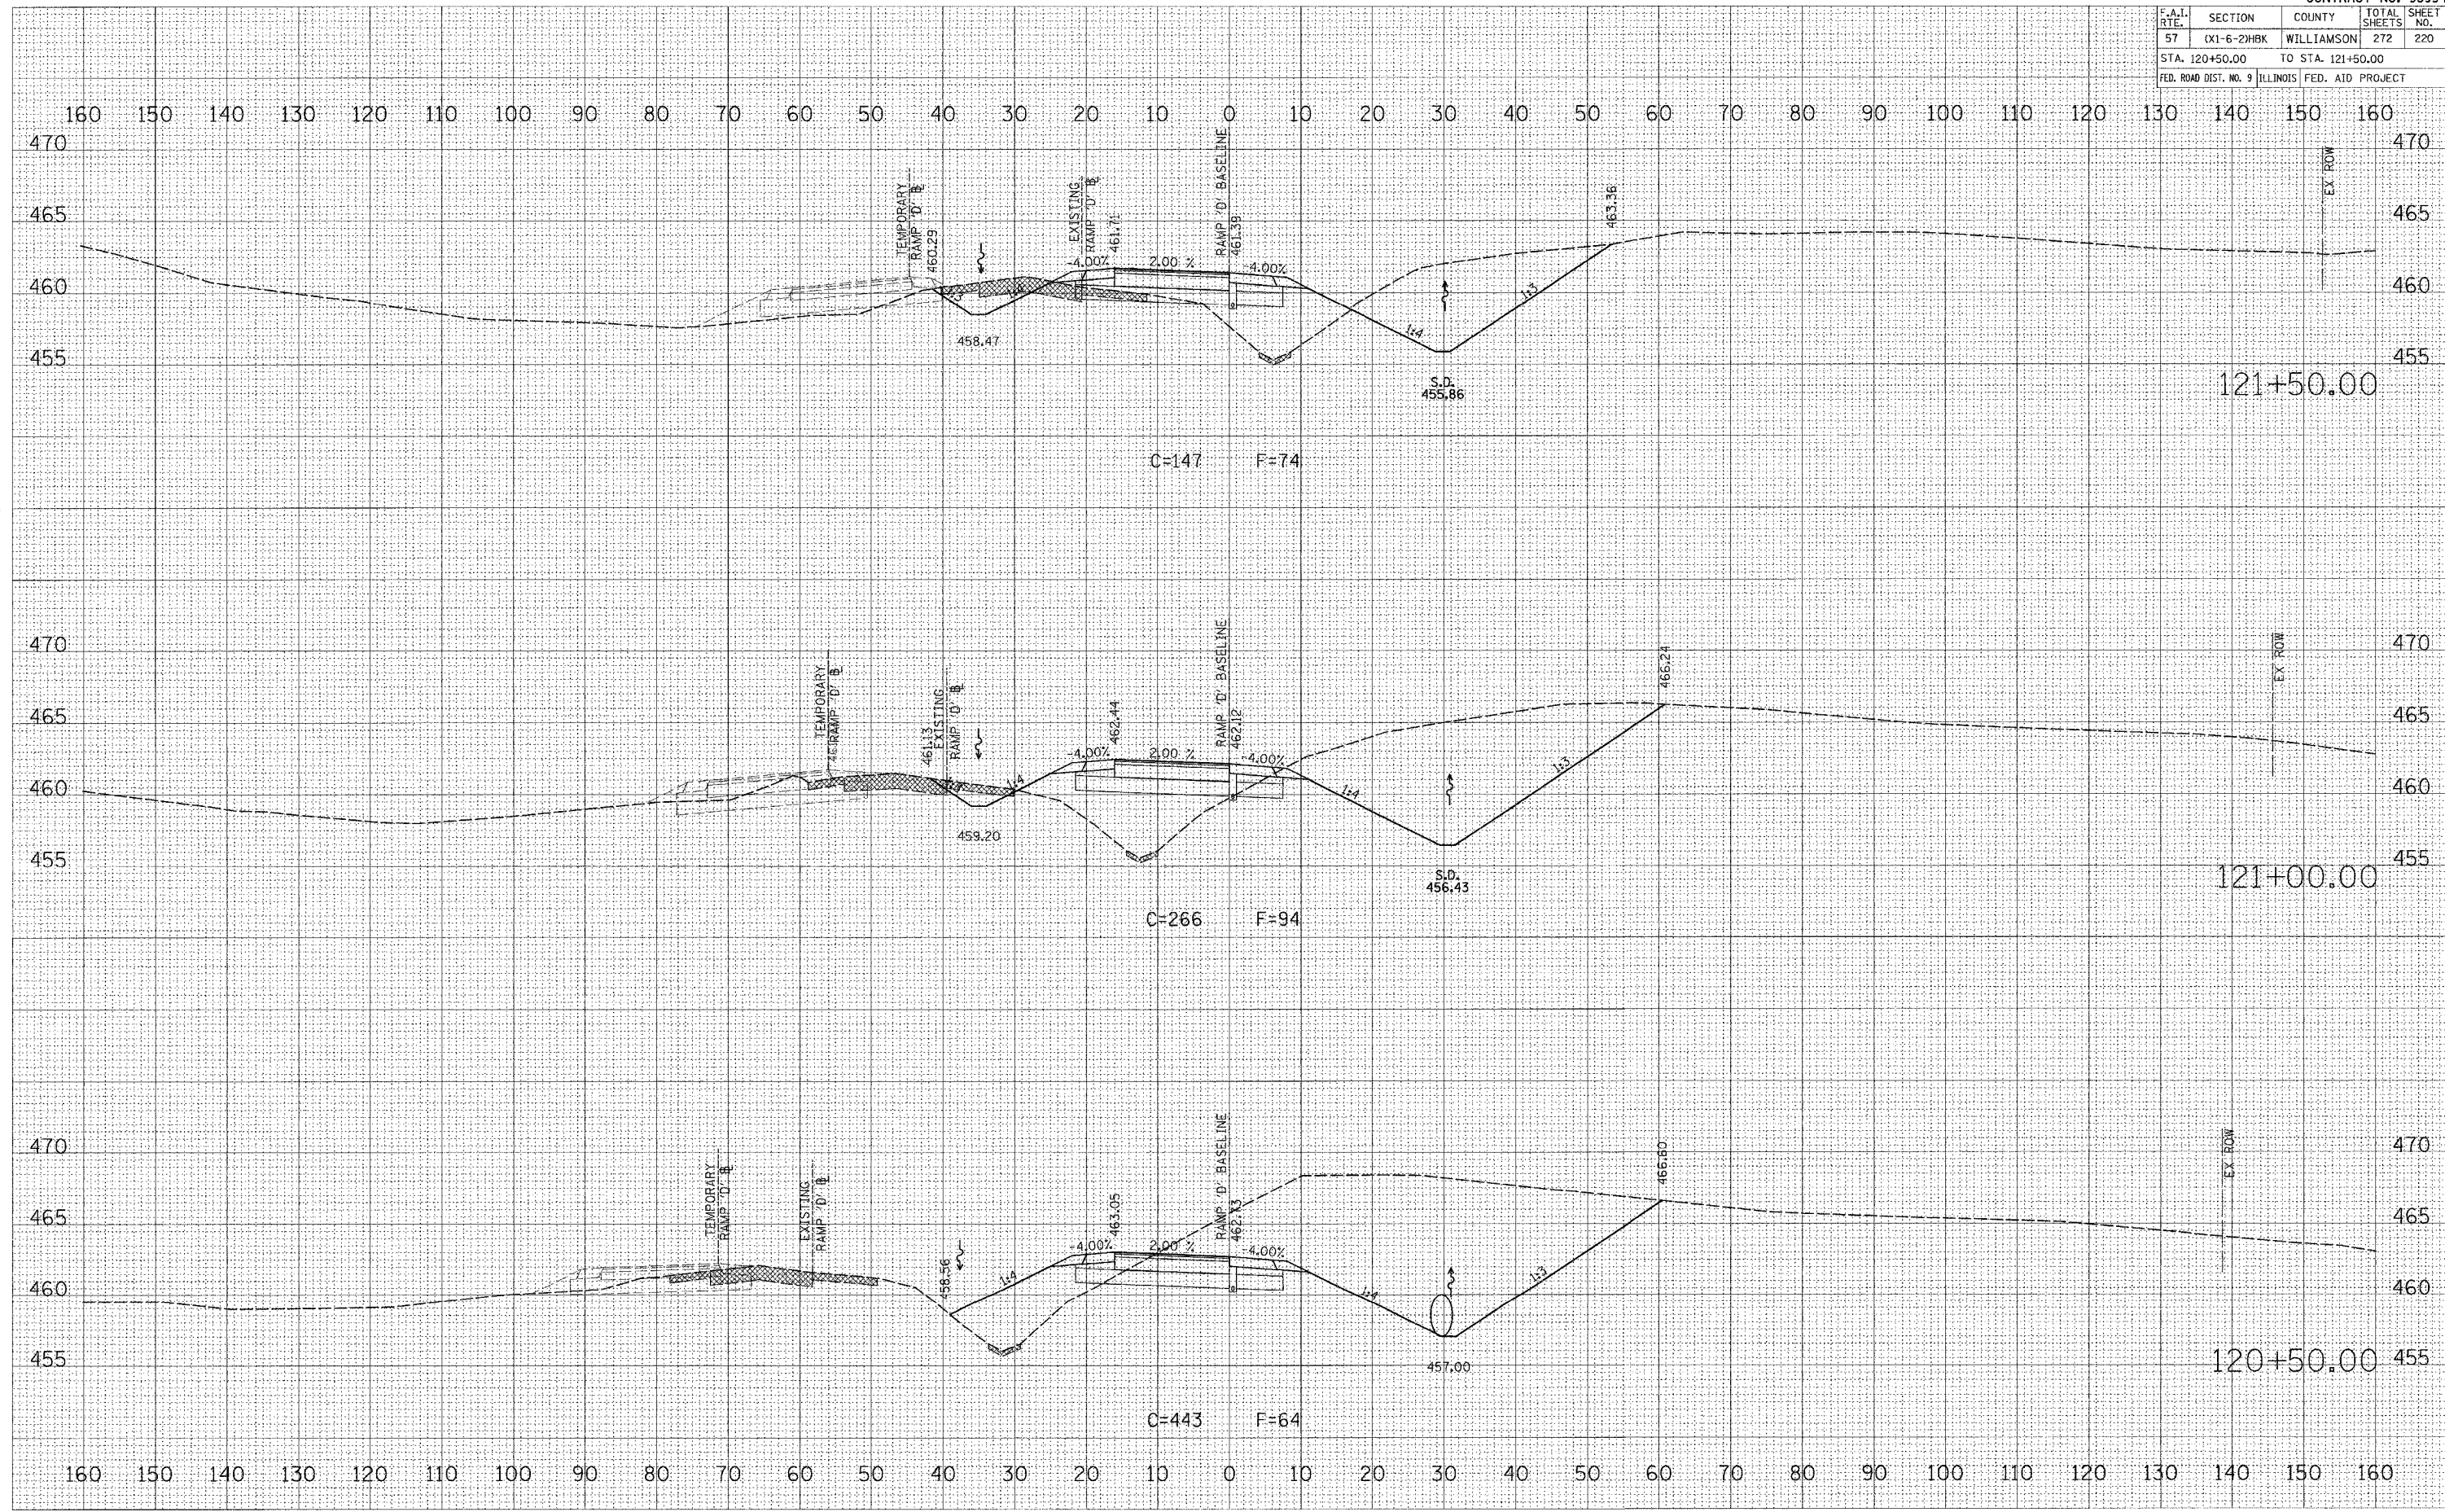

RAMP "D" CROSS SECTIONS