


CONTRACT NO. 98994				
F.A.I. RTE.	SECTION	COUNTY	TOTAL SHEETS	SHEET NO.
57	(X1-6-2)HBK	WILLIAMSON	272	223
STA. 125+00.00		TO STA. 126+00.00		
FED. ROAD DIST. NO. 9 ILLINOIS FED. AID PROJECT				

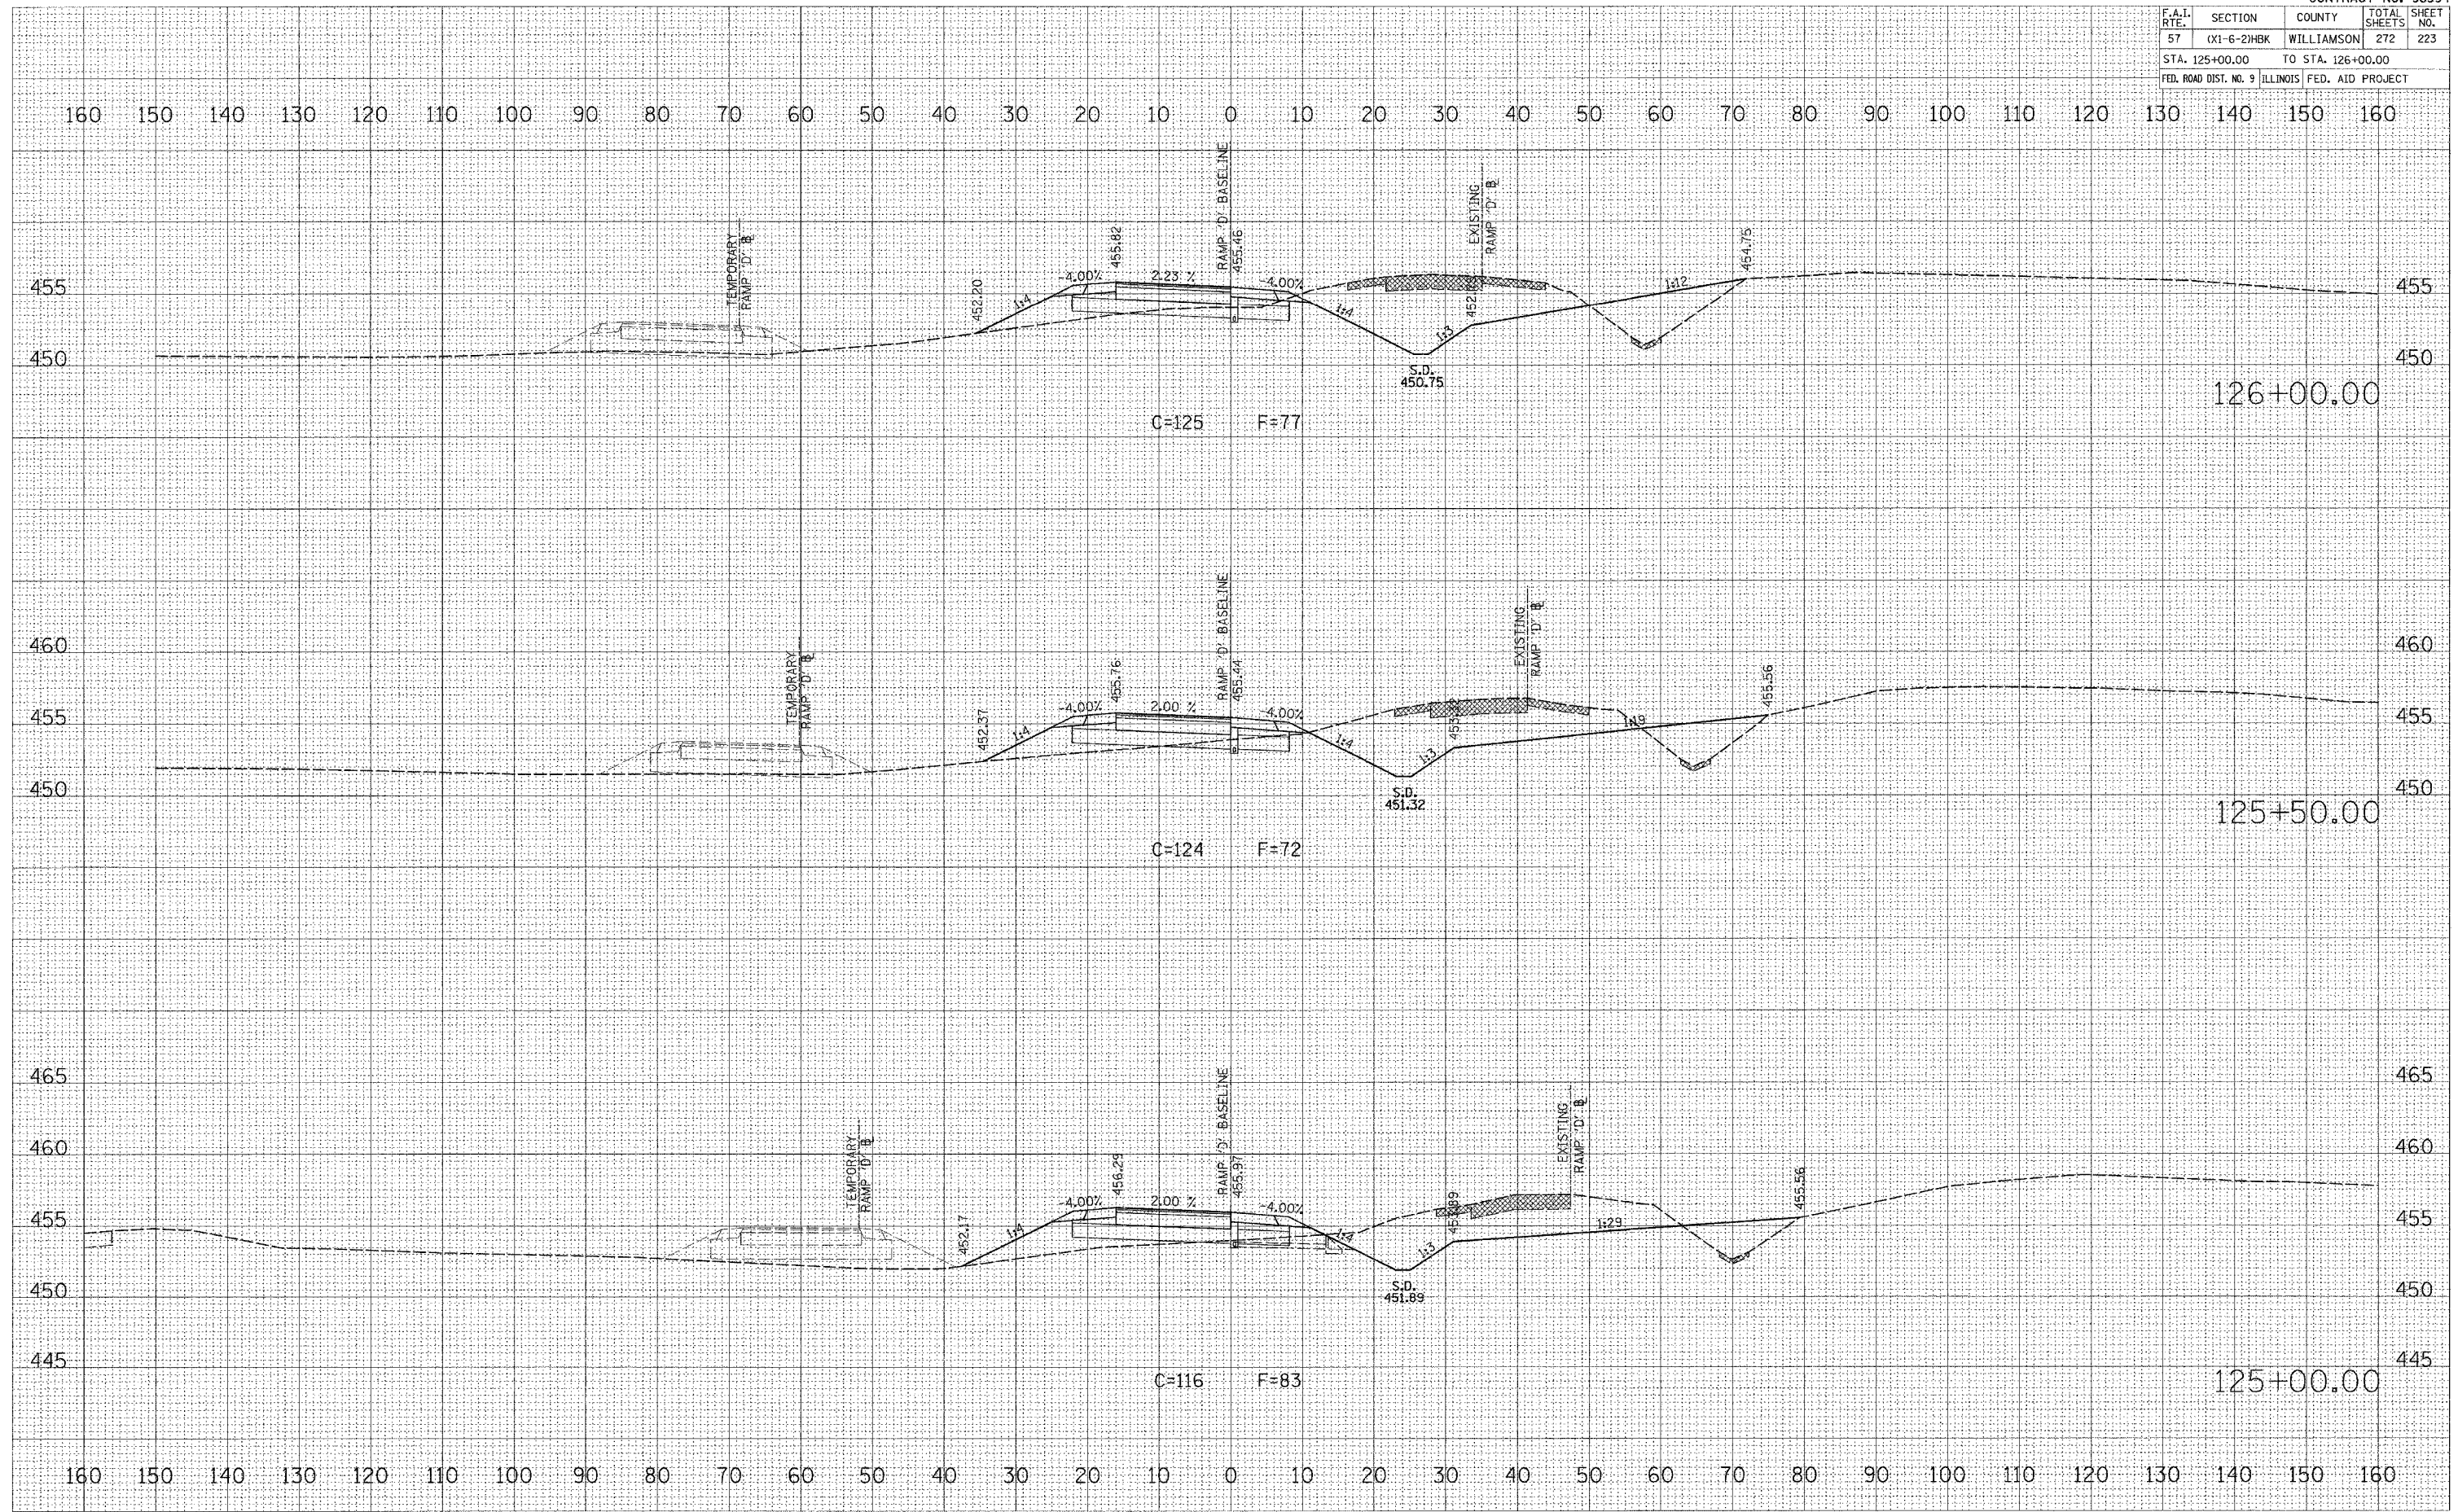

DATE _____ BY _____
 SURVEYED _____
 SURVEY _____
 NOTE BOOK _____
 AREAS _____
 AREAS CHECKED _____

DATE _____ BY _____
 ORIGINAL SURVEY _____
 SURVEY _____
 NOTE BOOK _____
 AREAS _____
 AREAS CHECKED _____

PLOT DATE = 9/20/2007
 FILE NAME = P:\46660\fig\046660\mpd\stn_125.dwg
 PLOT SCALE = 1/8" = 100'-0"
 USER NAME = jhorne

RAMP "D" CROSS SECTIONS