


CONTRACT NO. 98994				
F.A.I. RTE.	SECTION	COUNTY	TOTAL SHEETS	SHEET NO.
57	(X1-6-2)HRK	WILLIAMSON	272	226
STA. 130+00.00		TO STA. 131+50.00		
FED. ROAD DIST. NO. 9 ILLINOIS FED. AID PROJECT				

FINAL SURVEYED BY DATE
 SURVEYED BY DATE
 TEMPLATE
 AREAS CHECKED
 NO.

ORIGINAL SURVEYED BY DATE
 SURVEYED BY DATE
 TEMPLATE
 AREAS CHECKED
 NO.

PLOT DATE = 2/20/2007
 FILE NAME = P:\106580\106580.dgn
 PLOT SCALE = 1/8" = 100'
 USER NAME = jhanner

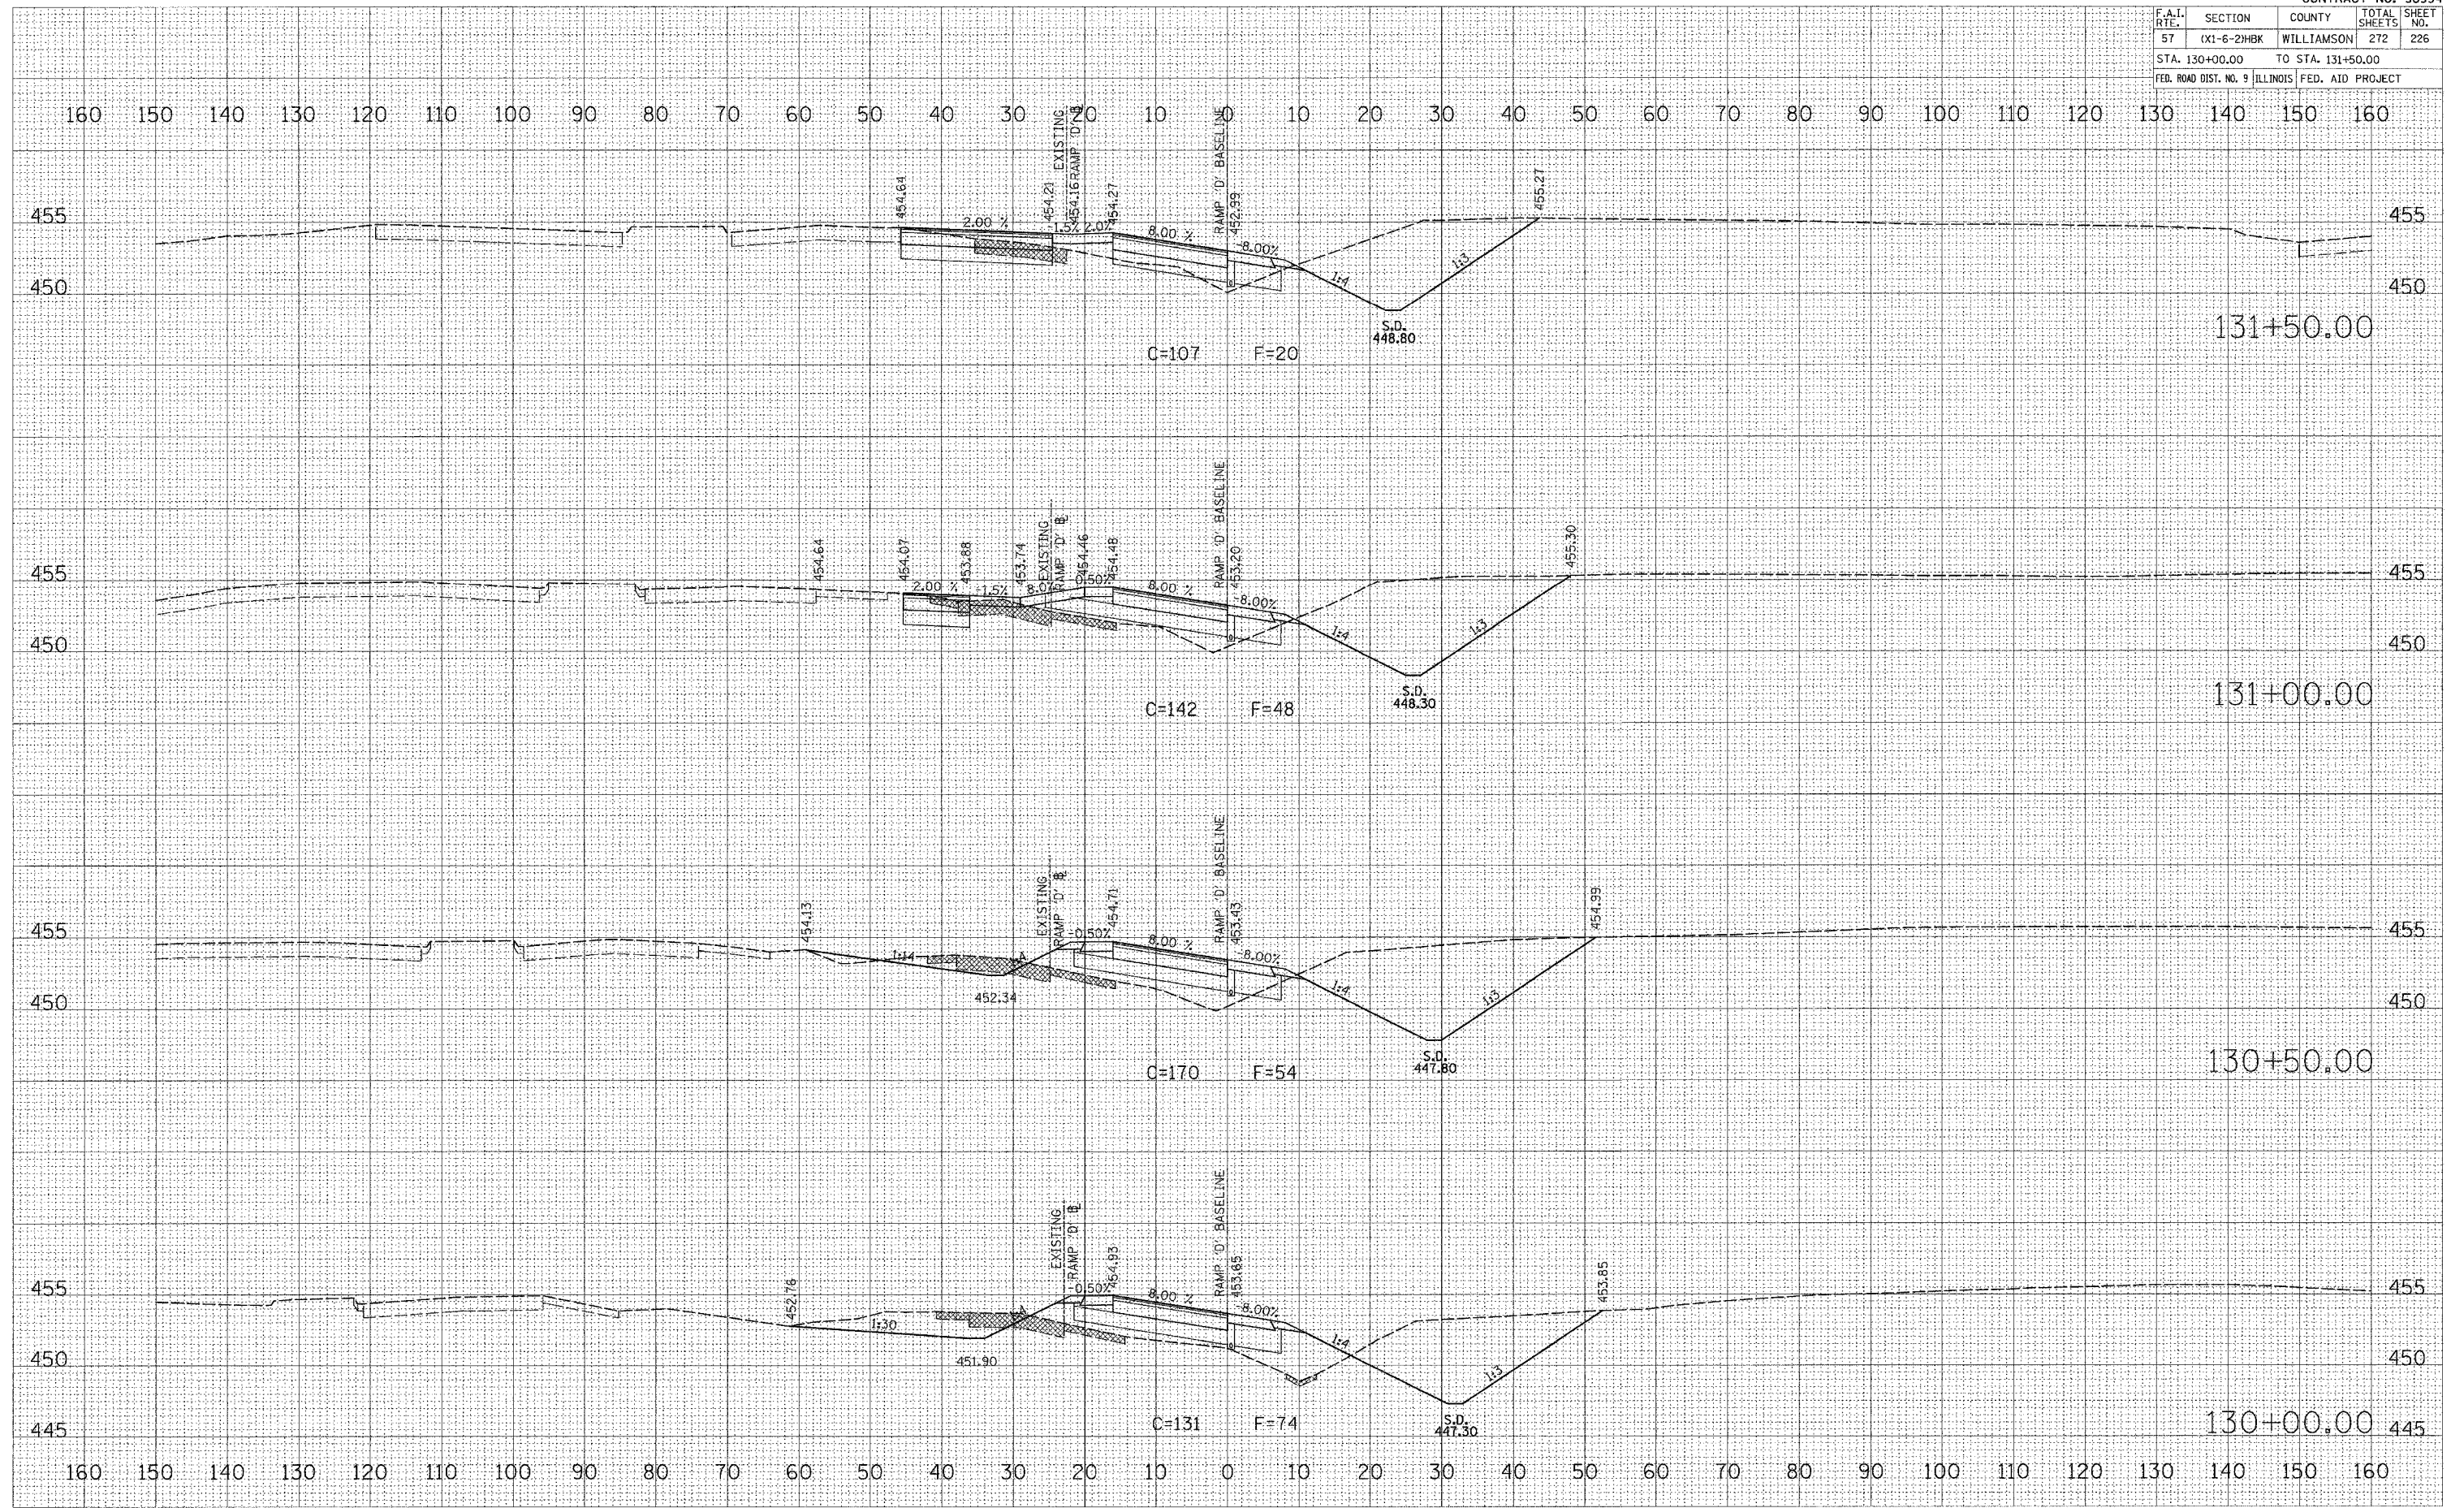

RAMP "D" CROSS SECTIONS