


CONTRACT NO. 98994				
F.A.I. RTE.	SECTION	COUNTY	TOTAL SHEETS	SHEET NO.
57	0X1-6-2HKB	WILLIAMSON	272	228
STA. 108+00.00 TO STA. 108+50.00				
FED. ROAD DIST. NO. 9 ILLINOIS FED. AID PROJECT				

DATE	
BY	
SURVEYED	
FINAL SURVEY	
NOTE BOOK	
AREAS CHECKED	
NO.	

DATE	
BY	
SURVEYED	
ORIGINAL SURVEY	
NOTE BOOK	
AREAS CHECKED	
NO.	

PLOT DATE = 3/20/2007
 FILE NAME = P:\046500\dgn\046500.dgn
 PLOT SCALE = 5:0000 / IN.
 USER NAME = channer

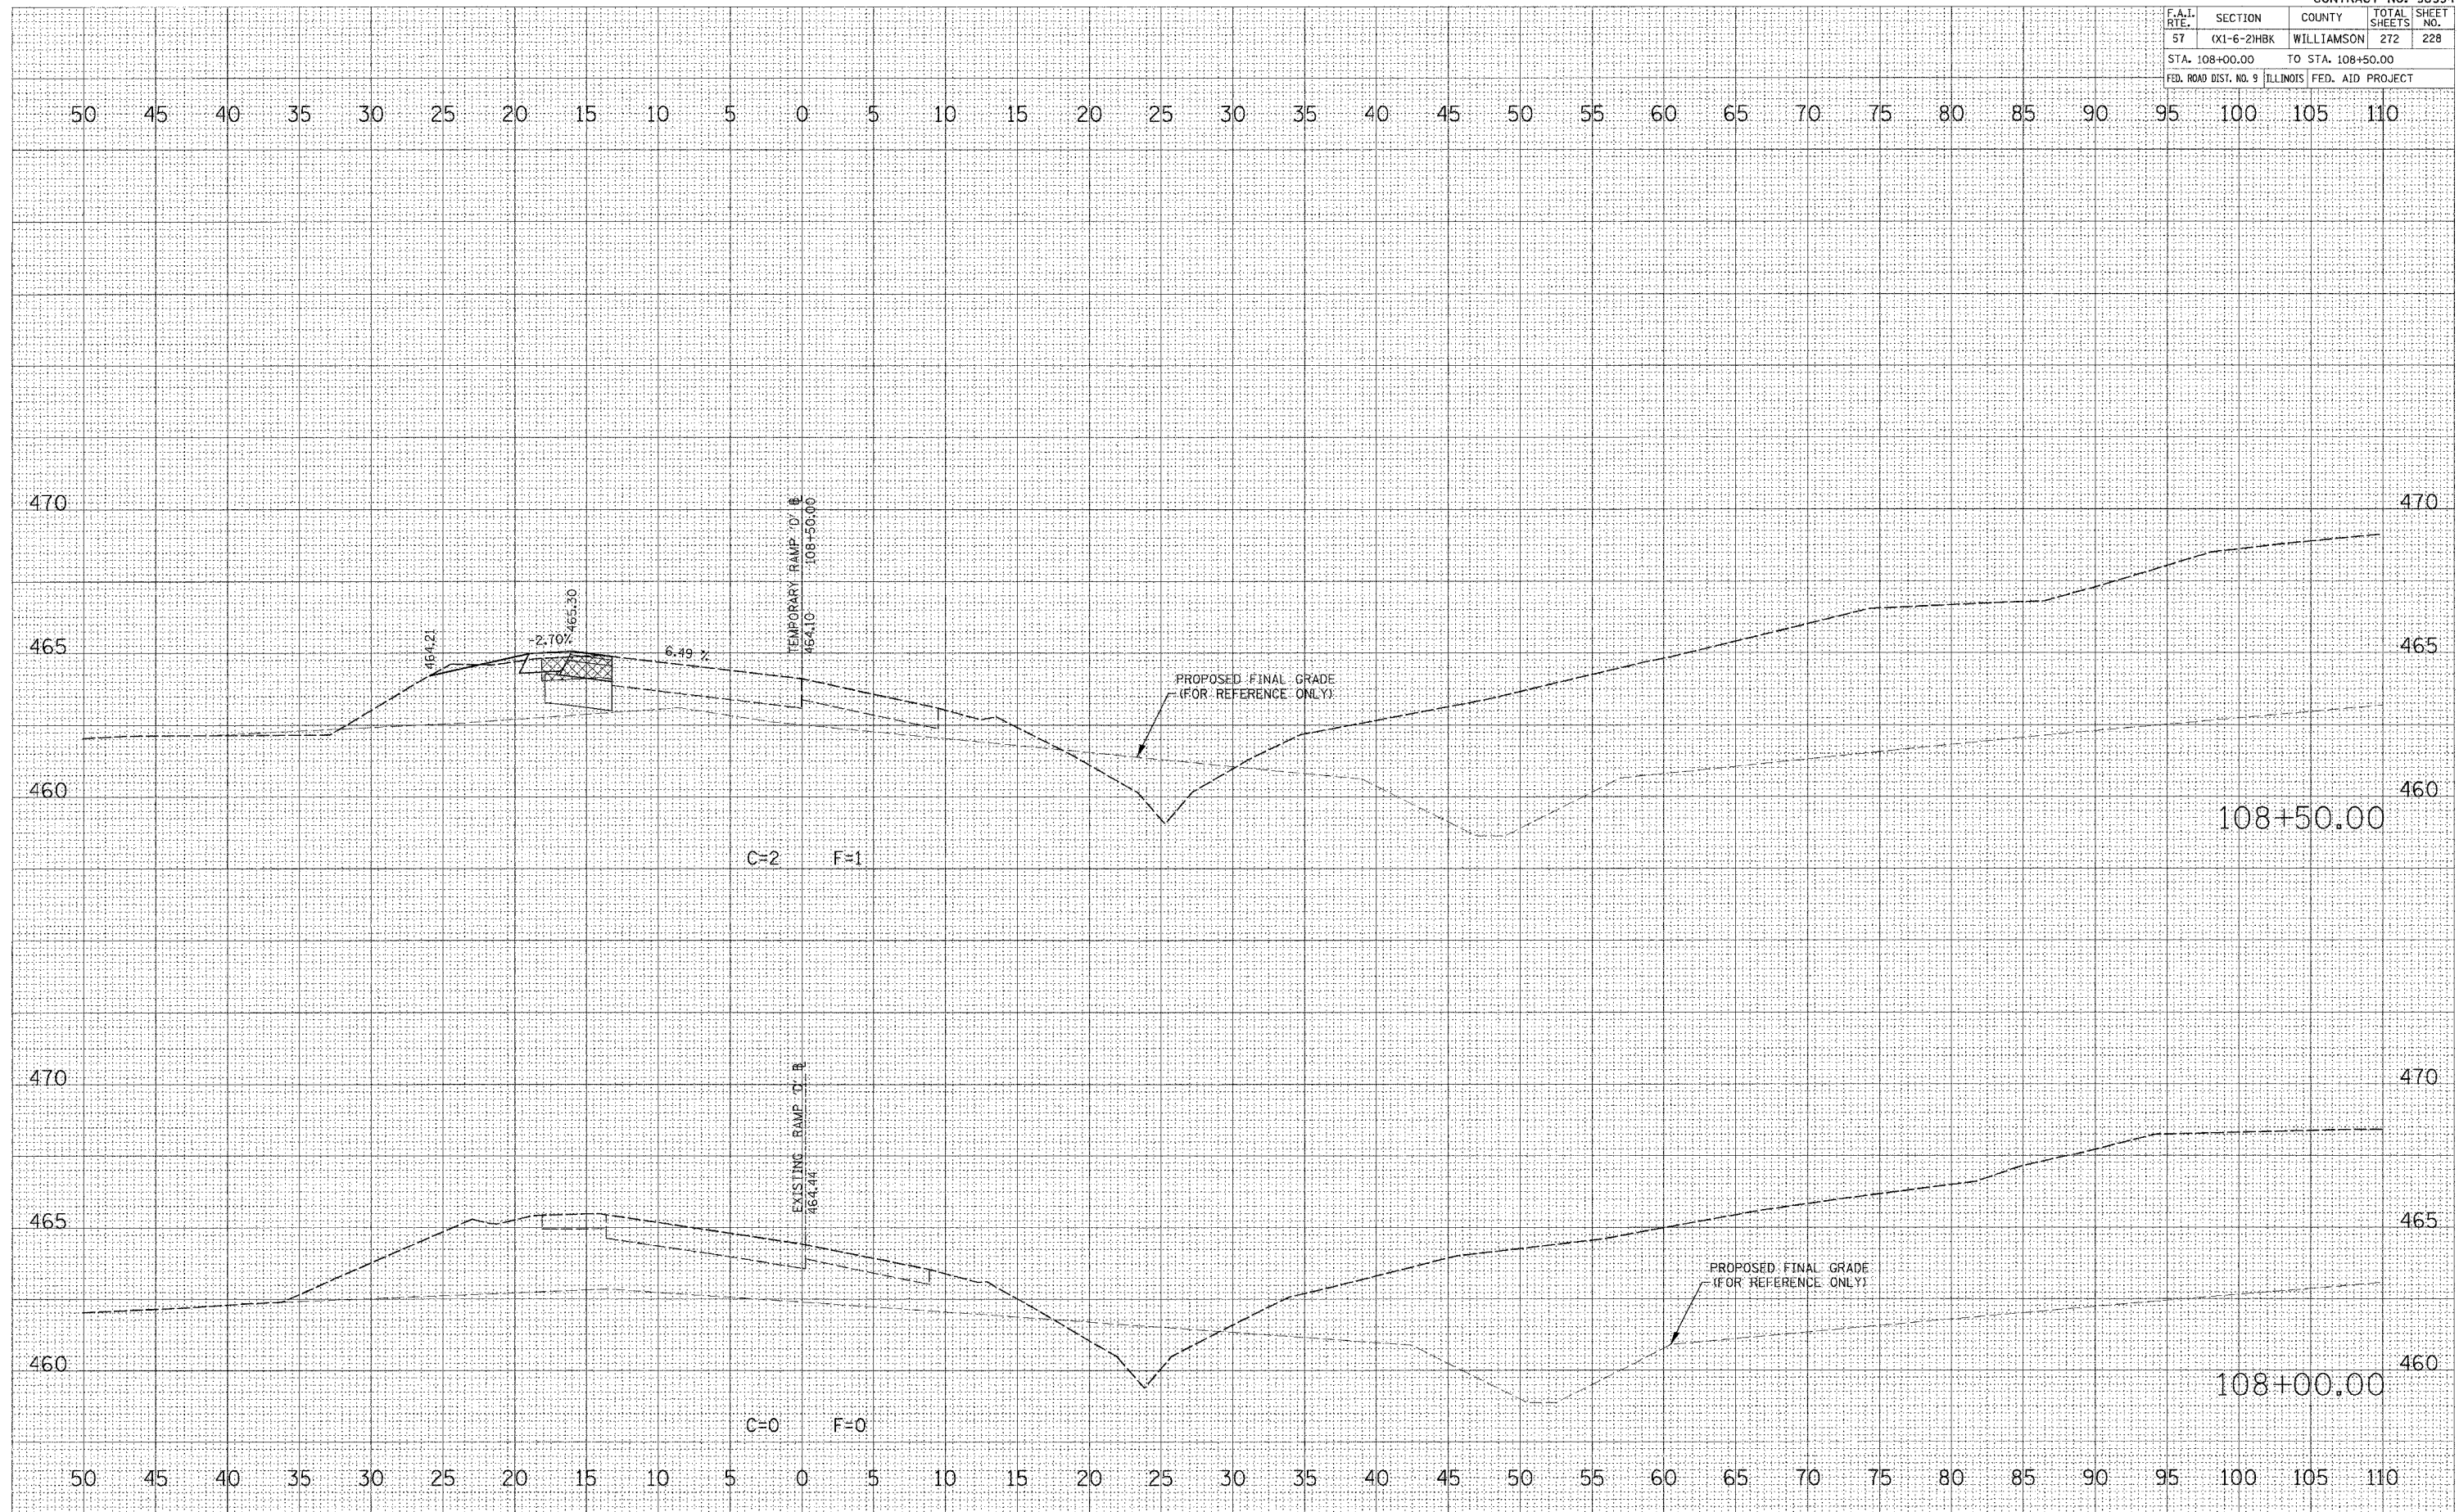

TEMPORARY RAMP "D" CROSS SECTIONS