


F.A.I. RTE.	SECTION	COUNTY	TOTAL SHEETS	SHEET NO.
57	(X1-6-2)HKB	WILLIAMSON	272	230
STA. 110+00.00		TO STA. 110+50.00		
FED. ROAD DIST. NO. 9 ILLINOIS FED. AID PROJECT				

FINAL SURVEY
 SURVEYED BY: _____
 CHECKED BY: _____
 DATE: _____

ORIGINAL SURVEY
 SURVEYED BY: _____
 CHECKED BY: _____
 DATE: _____

PLOT DATE = 9/20/2007
 FILE NAME = P:\148820\148820.dgn
 PLOT SCALE = 5.0000' / 1"
 USER NAME = dhammer

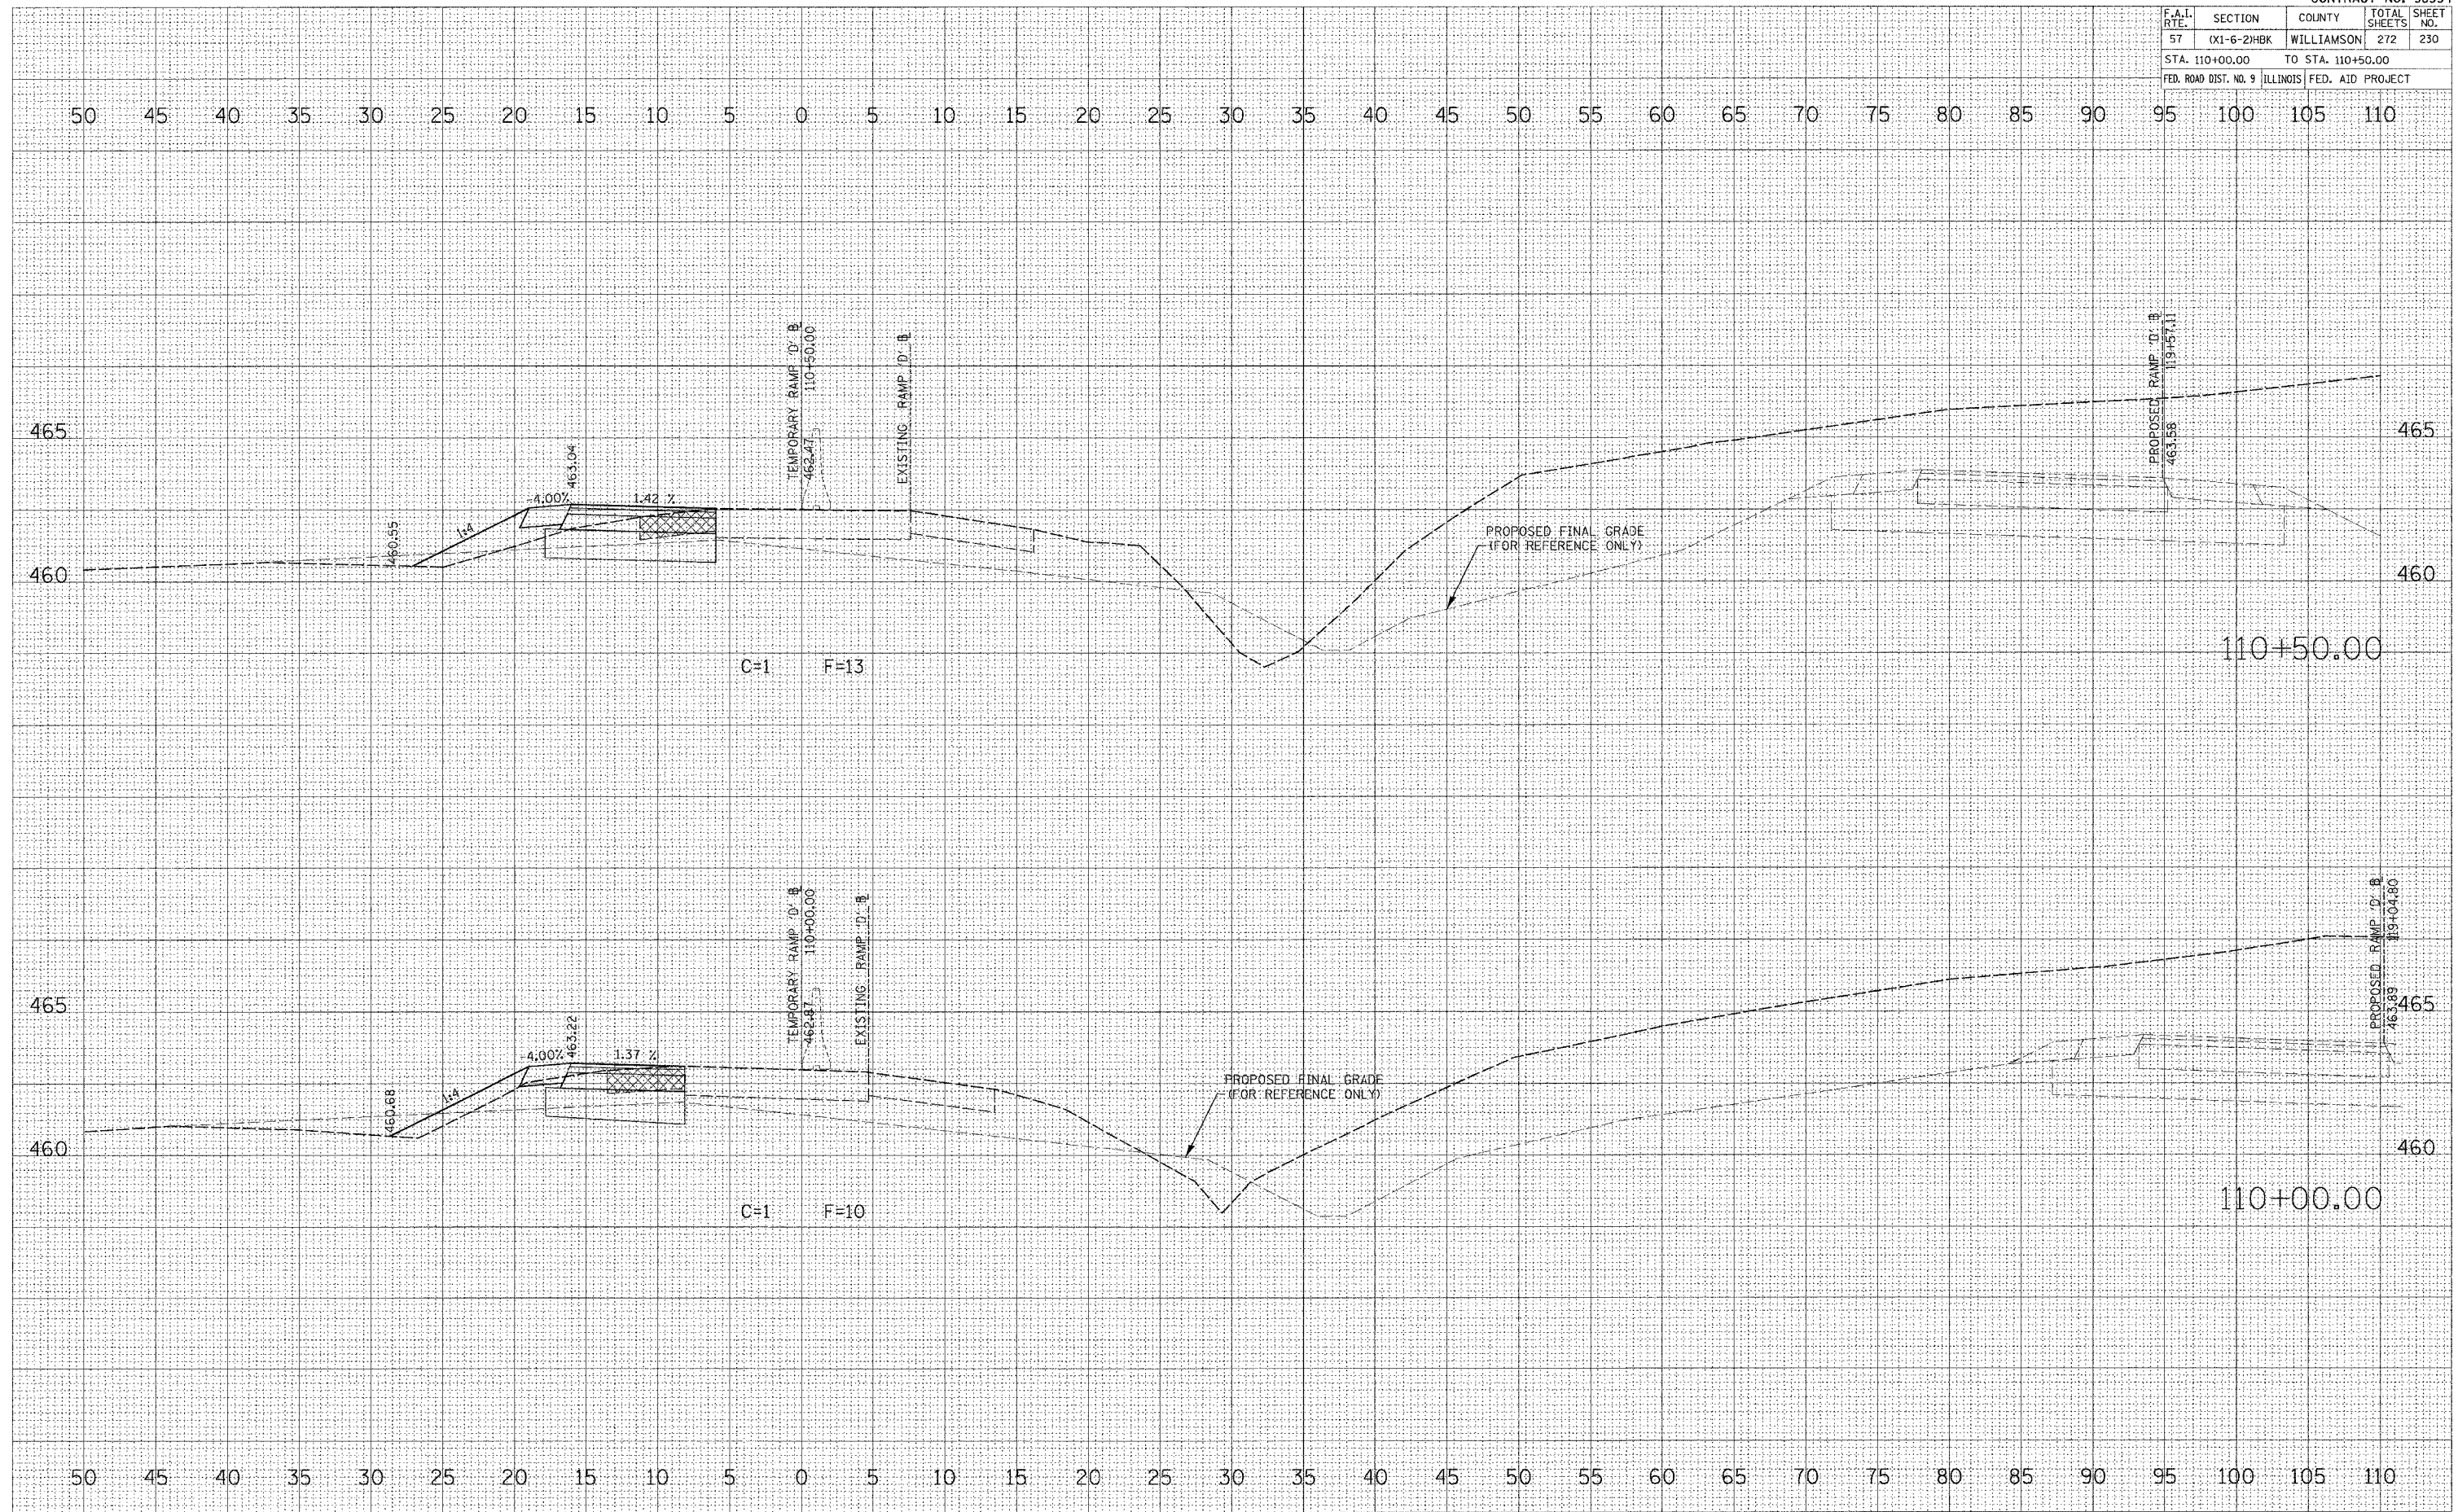

TEMPORARY RAMP "D" CROSS SECTIONS