


CONTRACT NO. 98994				
F.A.I. R.T.E.	SECTION	COUNTY	TOTAL SHEETS	SHEET NO.
57	(X1-6-2)HBK	WILLIAMSON	272	232
STA. 112+00.00 TO STA. 112+50.00				
FED. ROAD DIST. NO. 9 ILLINOIS FED. AID PROJECT				

DATE	BY
DATE	BY
DATE	BY

DATE	BY
DATE	BY
DATE	BY

PLOT DATE = 3/22/2007
 FILE NAME = F:\048600\fig\048600.dgn
 PLOT SCALE = 5:8000 / IN.
 USER NAME = dclearner

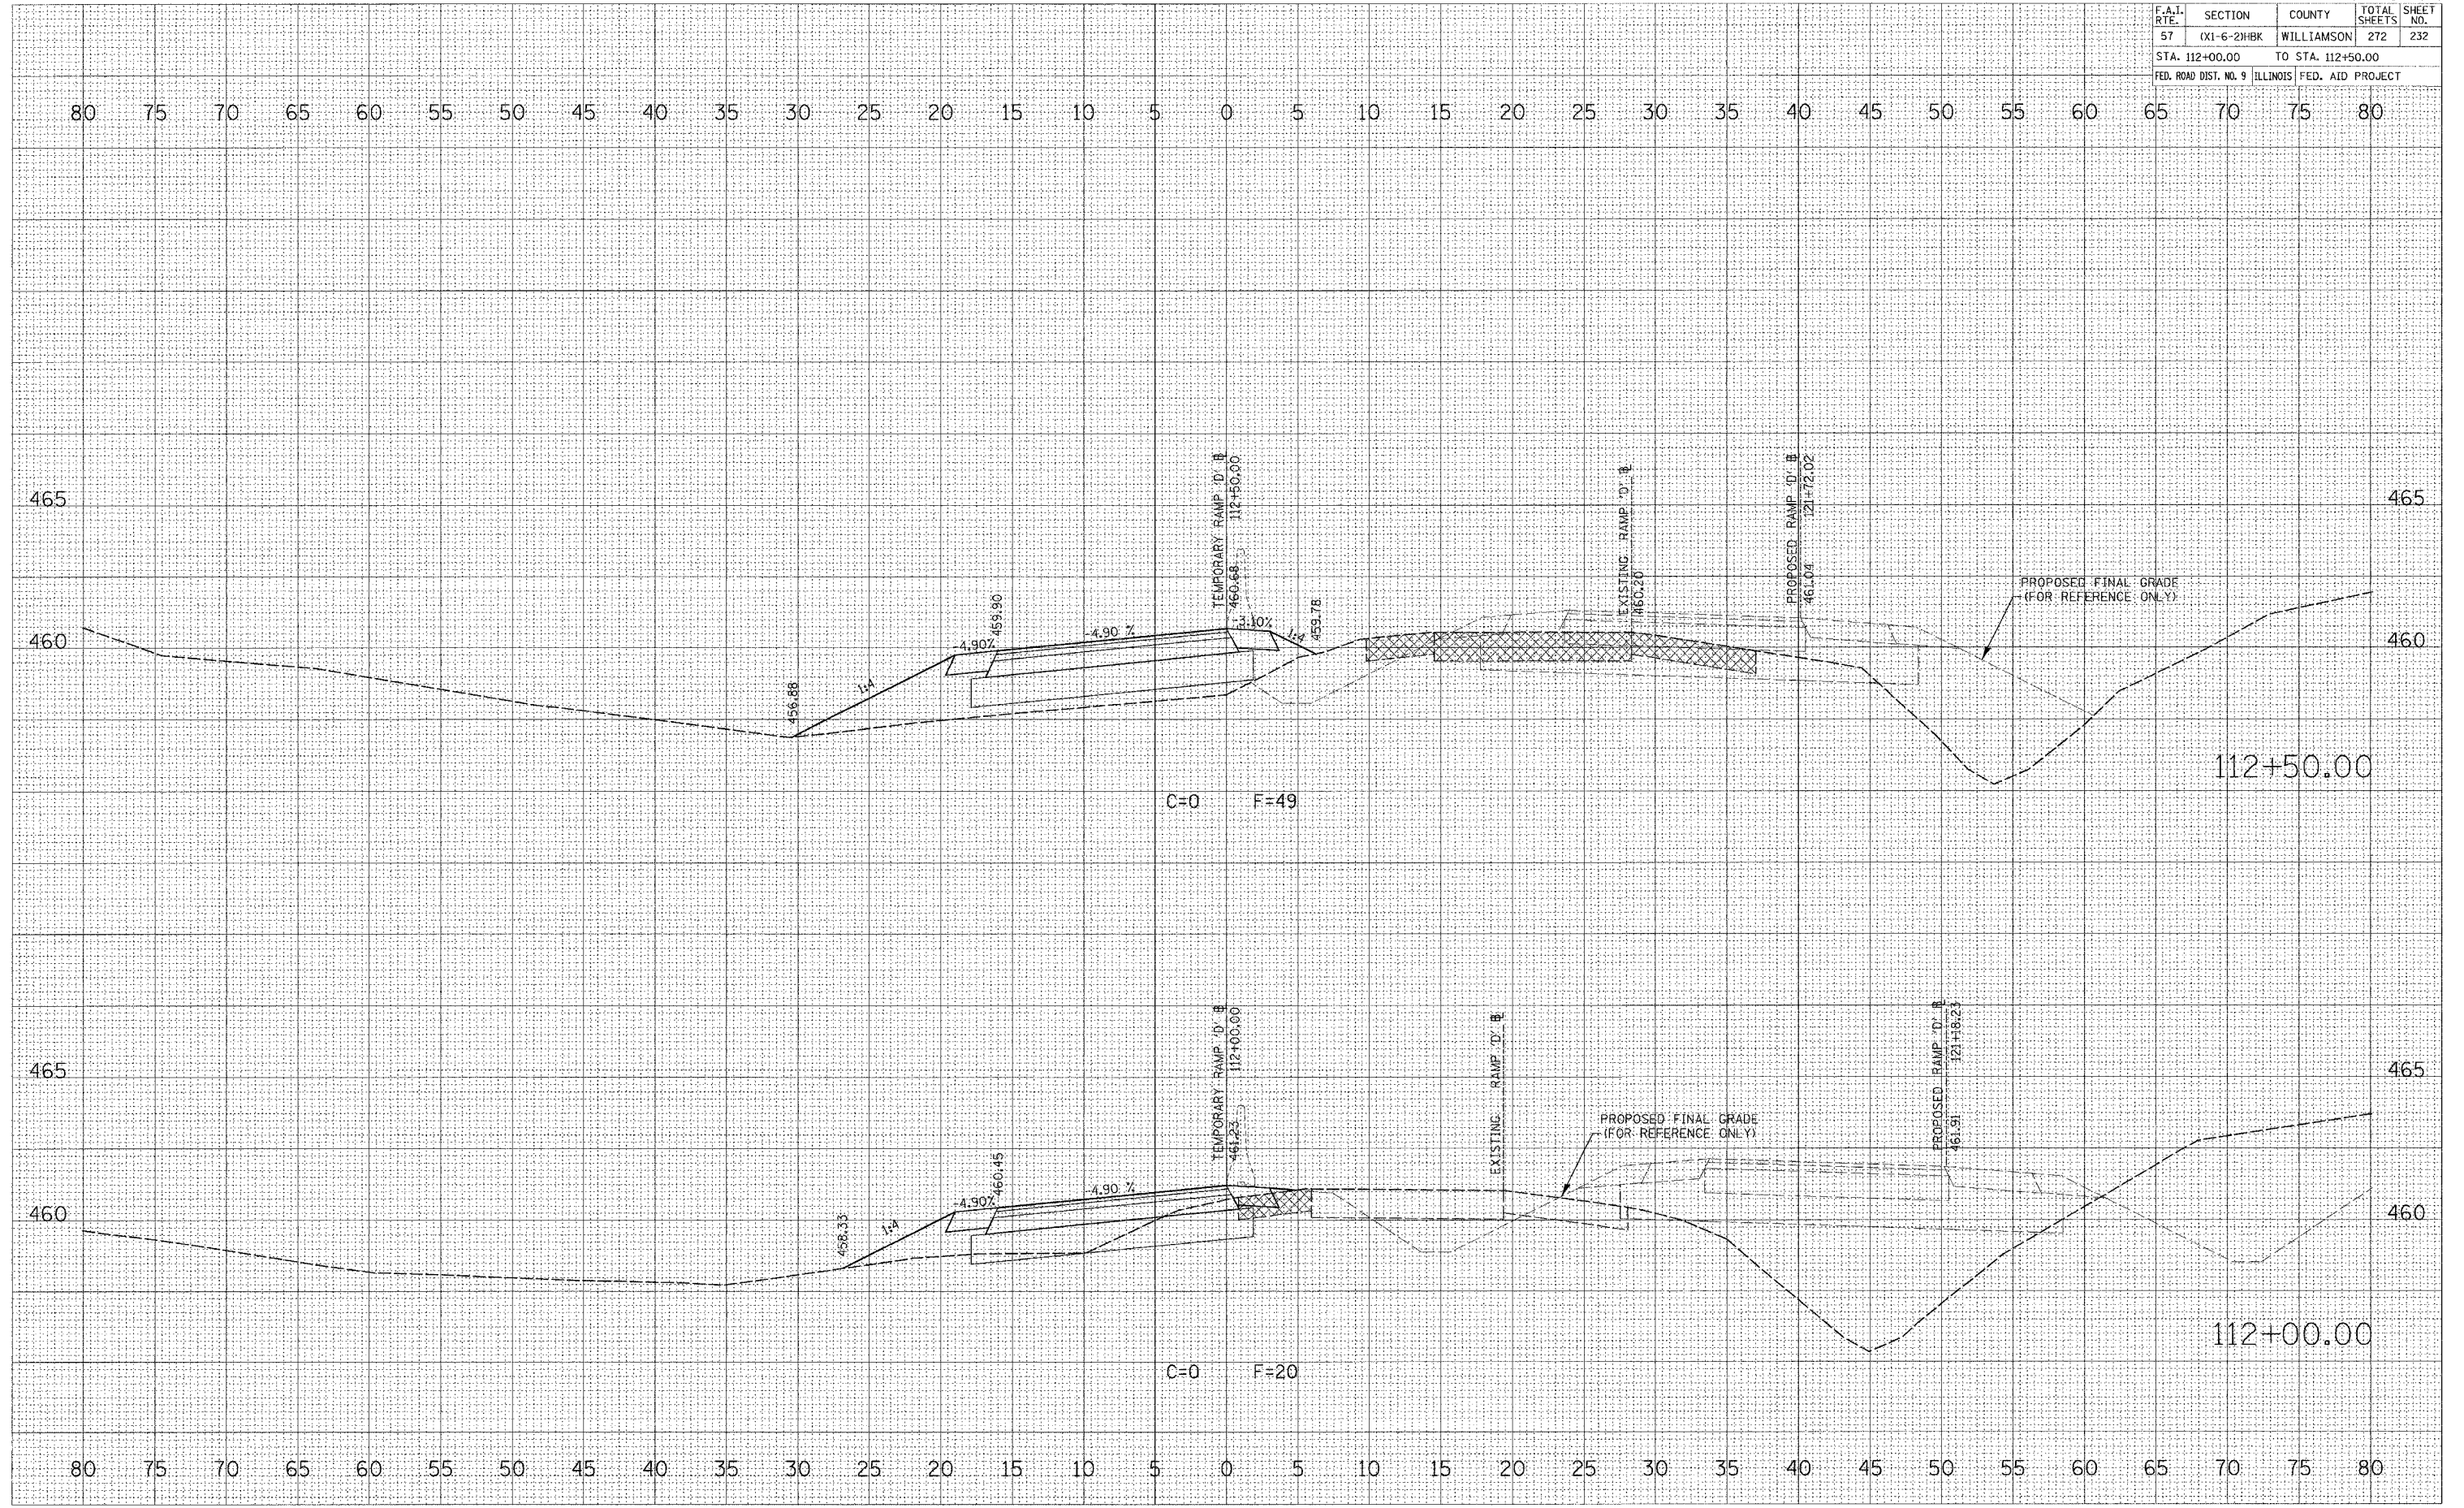

TEMPORARY RAMP "D" CROSS SECTIONS