


CONTRACT NO. 98994				
F.A.I. RTE.	SECTION	COUNTY	TOTAL SHEETS	SHEET NO.
57	(X1-6-2)HBK	WILLIAMSON	272	233
STA. 113+00.00 TO STA. 113+50.00				
FED. ROAD DIST. NO. 9 ILLINOIS			FED. AID PROJECT	

FINAL SURVEY BY: \_\_\_\_\_ DATE: \_\_\_\_\_  
 SURVEYED BY: \_\_\_\_\_ DATE: \_\_\_\_\_  
 NOTE BOOK NO.: \_\_\_\_\_  
 TEMPLATE NO.: \_\_\_\_\_  
 AREAS CHECKED: \_\_\_\_\_

ORIGINAL SURVEY BY: \_\_\_\_\_ DATE: \_\_\_\_\_  
 SURVEYED BY: \_\_\_\_\_ DATE: \_\_\_\_\_  
 NOTE BOOK NO.: \_\_\_\_\_  
 TEMPLATE NO.: \_\_\_\_\_  
 AREAS CHECKED: \_\_\_\_\_

PLOT DATE = 9/29/2007  
 FILE NAME = P:\010500\07\113+00-113+50.dgn  
 PLOT SCALE = 0.0000 / IN.  
 USER NAME = jbarner

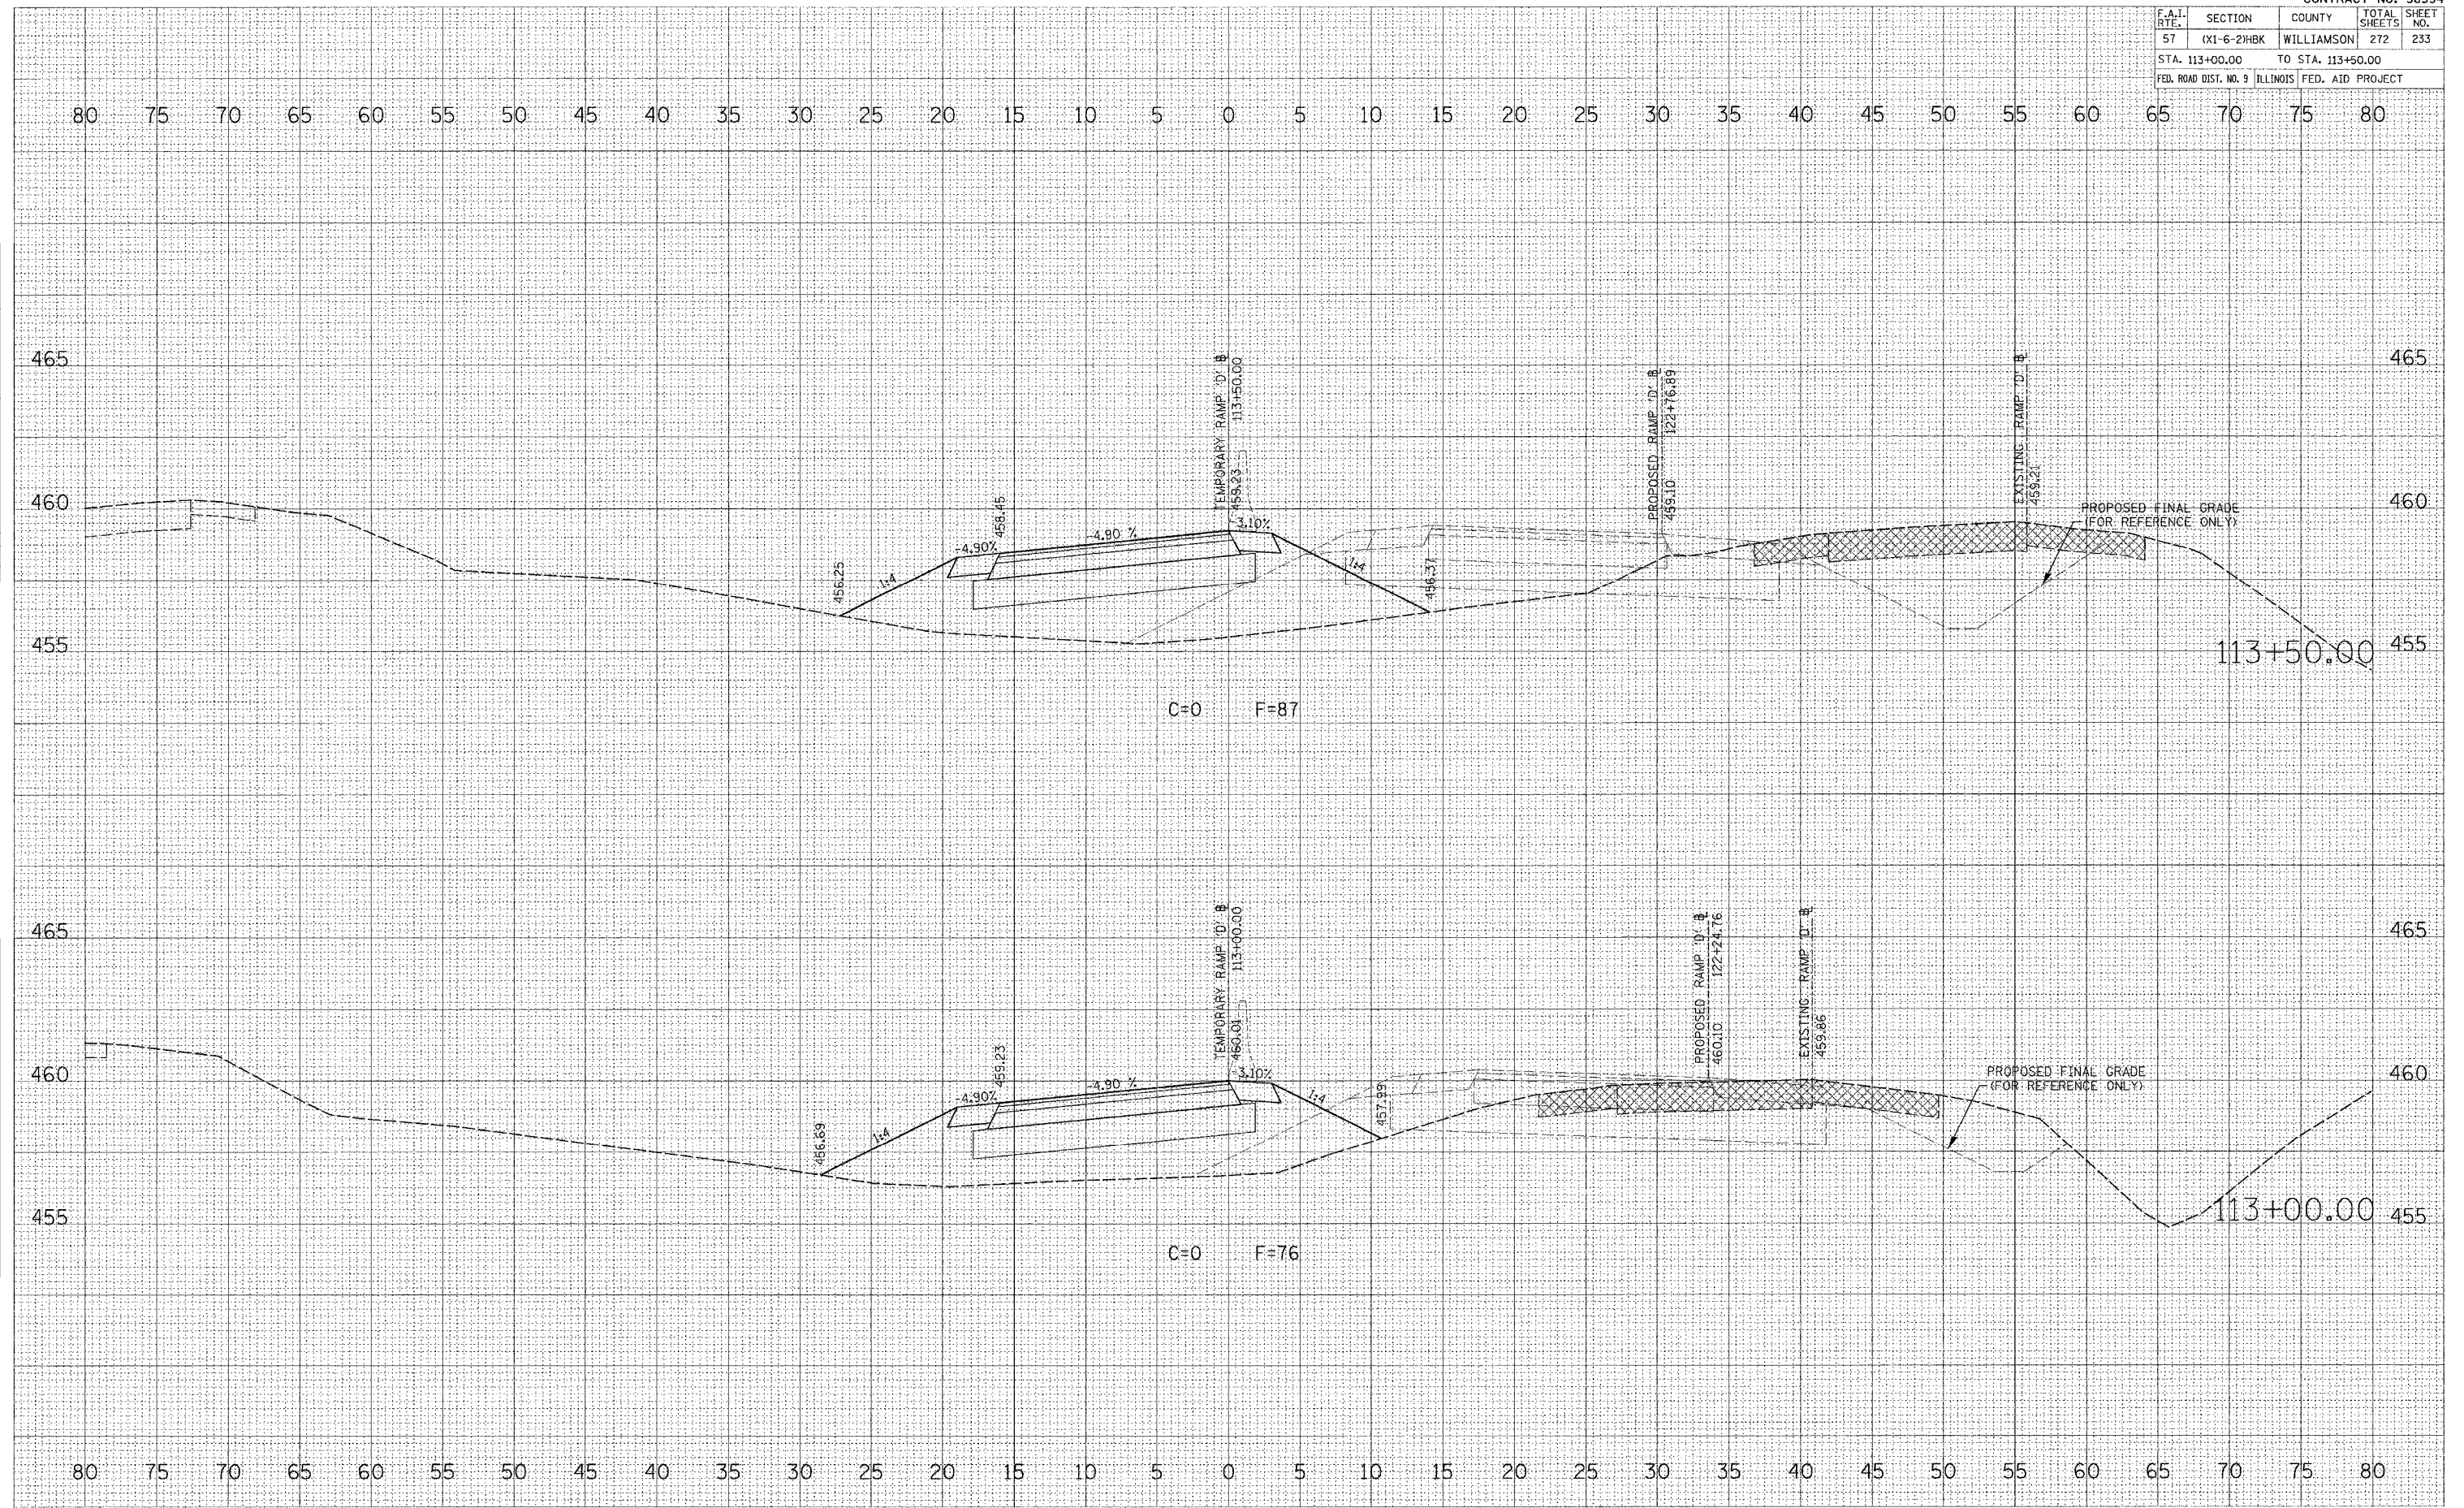

TEMPORARY RAMP "D" CROSS SECTIONS