


CONTRACT NO. 98994				
F.A.I. RTE.	SECTION	COUNTY	TOTAL SHEETS	SHEET NO.
57	(X1-6-2)HBK	WILLIAMSON	272	236
STA. 116+50.00		TO STA. 117+00.00		
FED. ROAD DIST. NO. 9		ILLINOIS FED. AID PROJECT		

DATE	
BY	
SURVEYED	
PLOTTED	
NOTE BOOK	
AREAS CHECKED	
DATE	
BY	
SURVEYED	
PLOTTED	
NOTE BOOK	
AREAS CHECKED	

DATE	
BY	
SURVEYED	
PLOTTED	
NOTE BOOK	
AREAS CHECKED	
DATE	
BY	
SURVEYED	
PLOTTED	
NOTE BOOK	
AREAS CHECKED	

PLOT DATE = 3/20/2007  
 FILE NAME = F:\0465603.dgn  
 PLOT SCALE = 5.0000 / IN.  
 USER NAME = dcharner

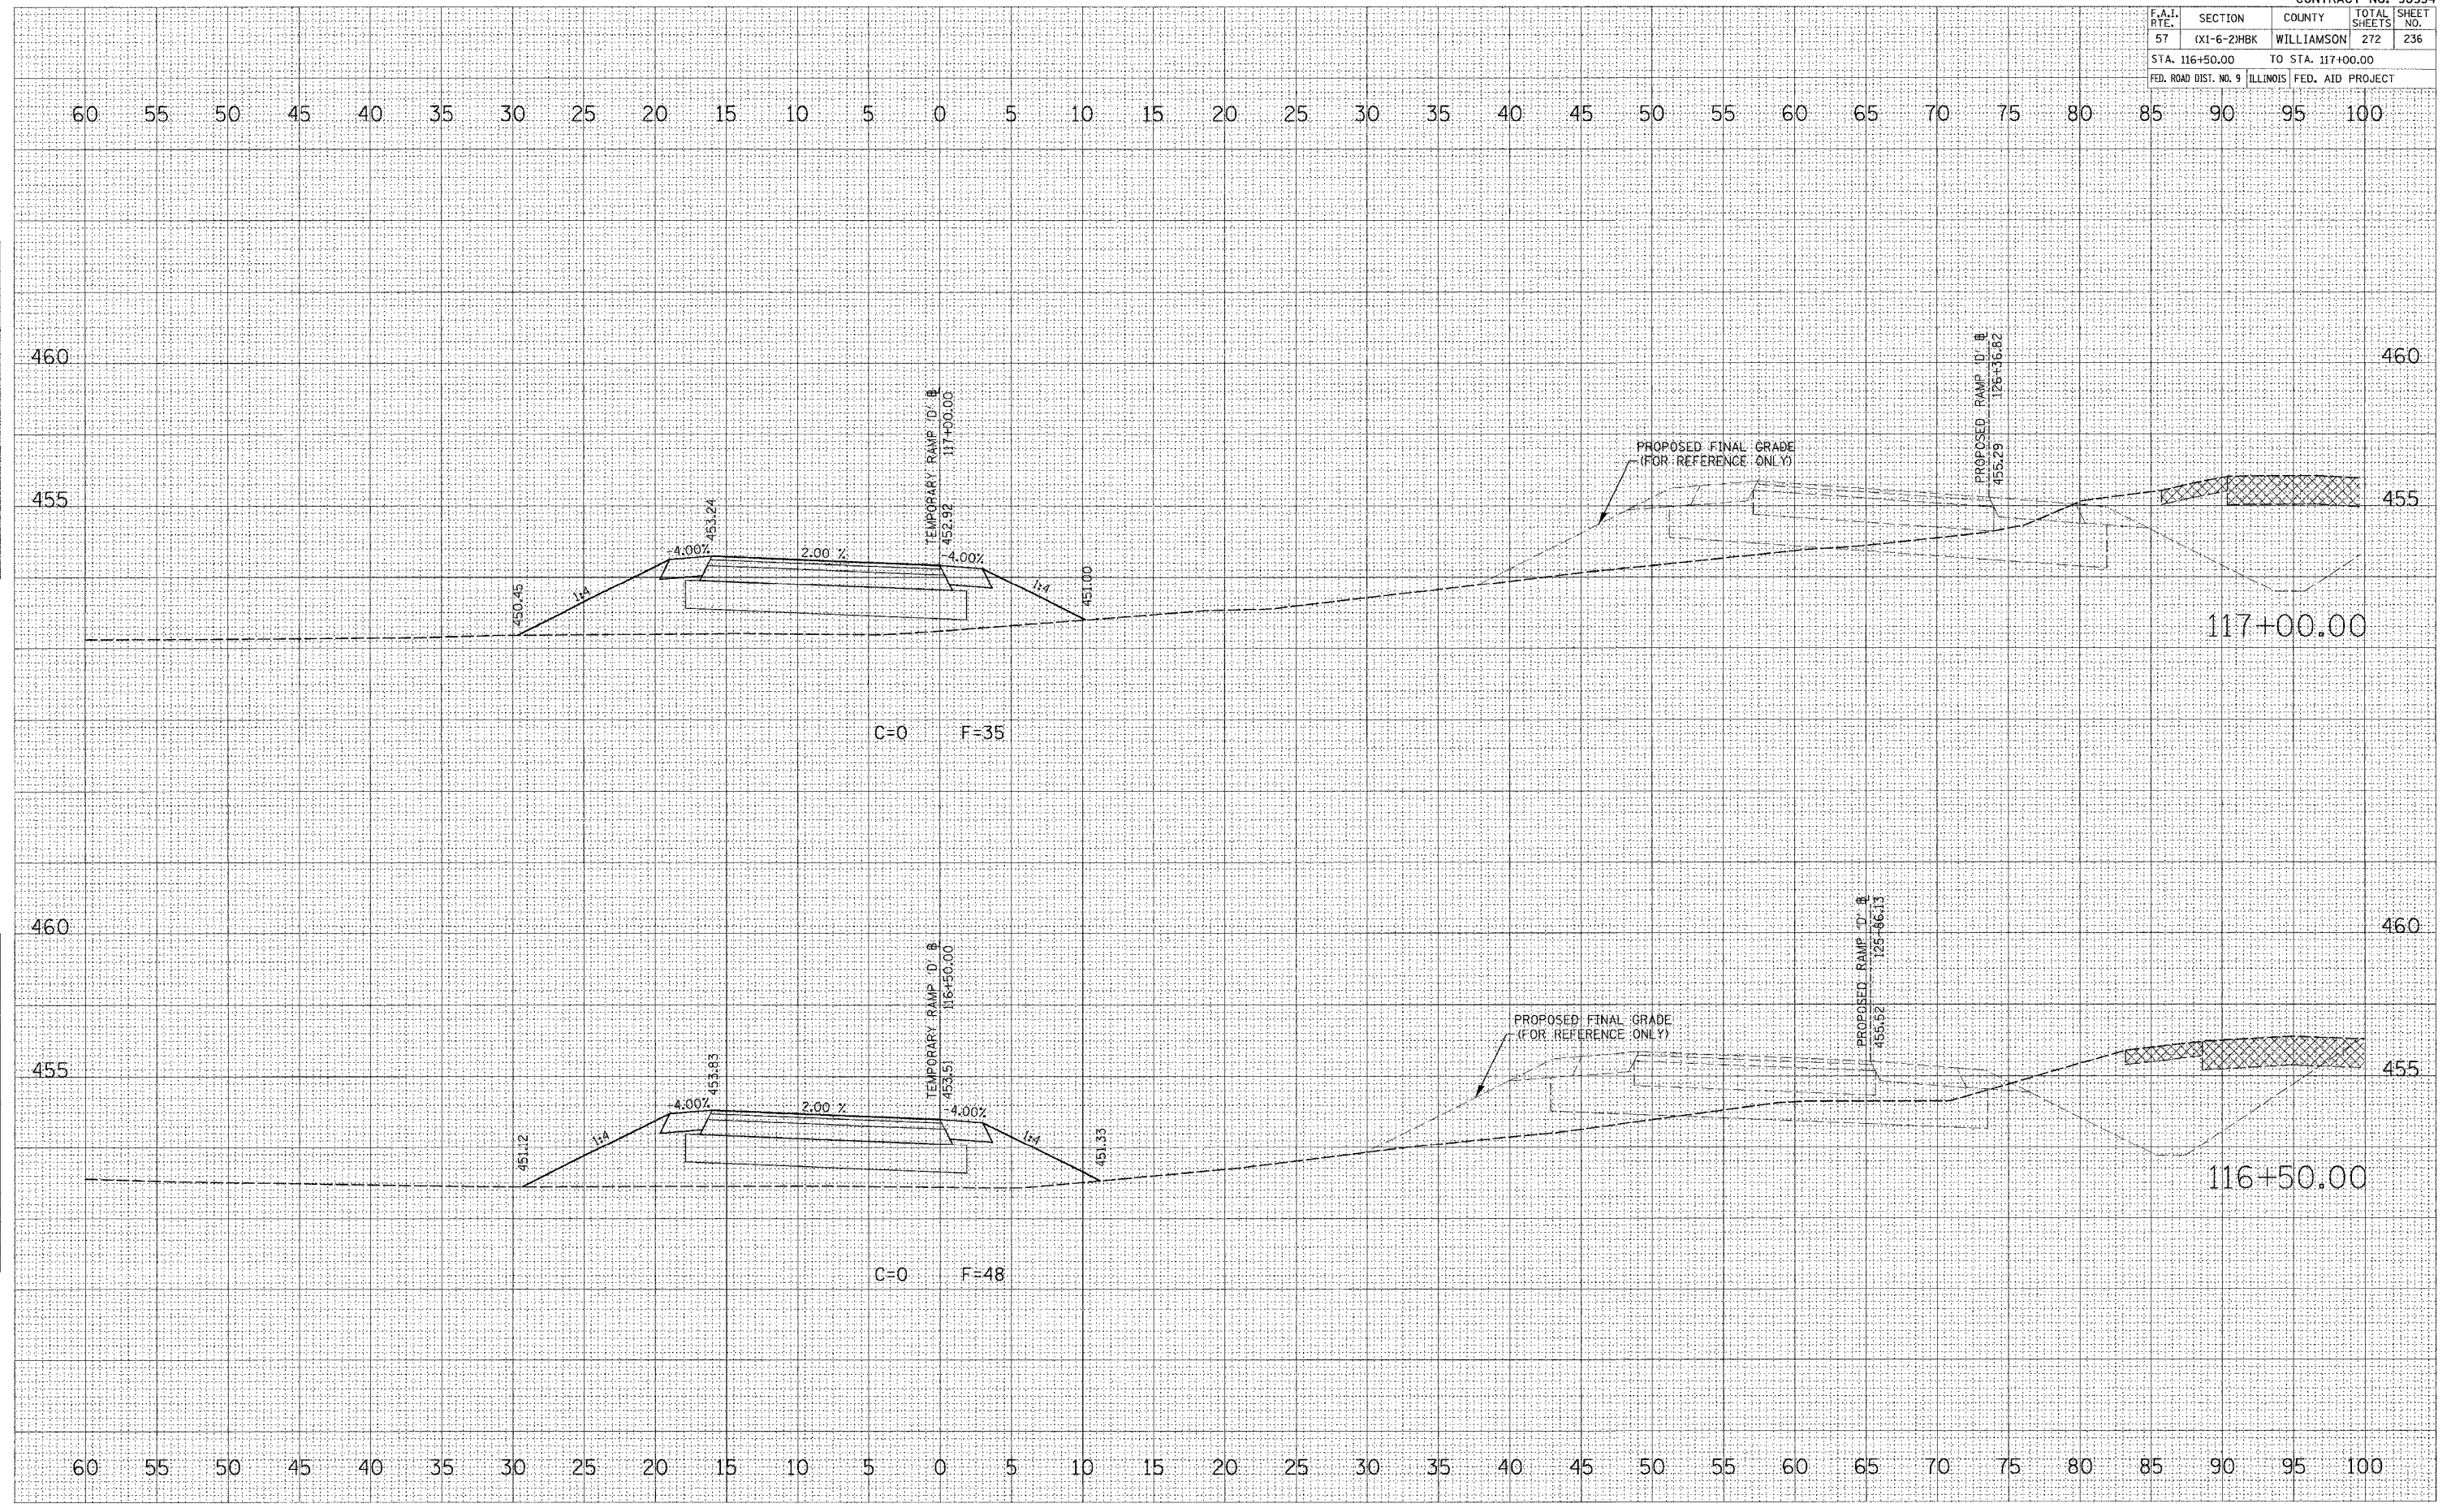

TEMPORARY RAMP "D" CROSS SECTIONS