


| CONTRACT NO. 98994 | | | | |
|---|-------------|------------|--------------|-----------|
| F.A.I. RTE. | SECTION | COUNTY | TOTAL SHEETS | SHEET NO. |
| 57 | (X1-6-2)HBK | WILLIAMSON | 272 | 238 |
| STA. 119+00.00 TO STA. 120+00.00 | | | | |
| FED. ROAD DIST. NO. 9 ILLINOIS FED. AID PROJECT | | | | |

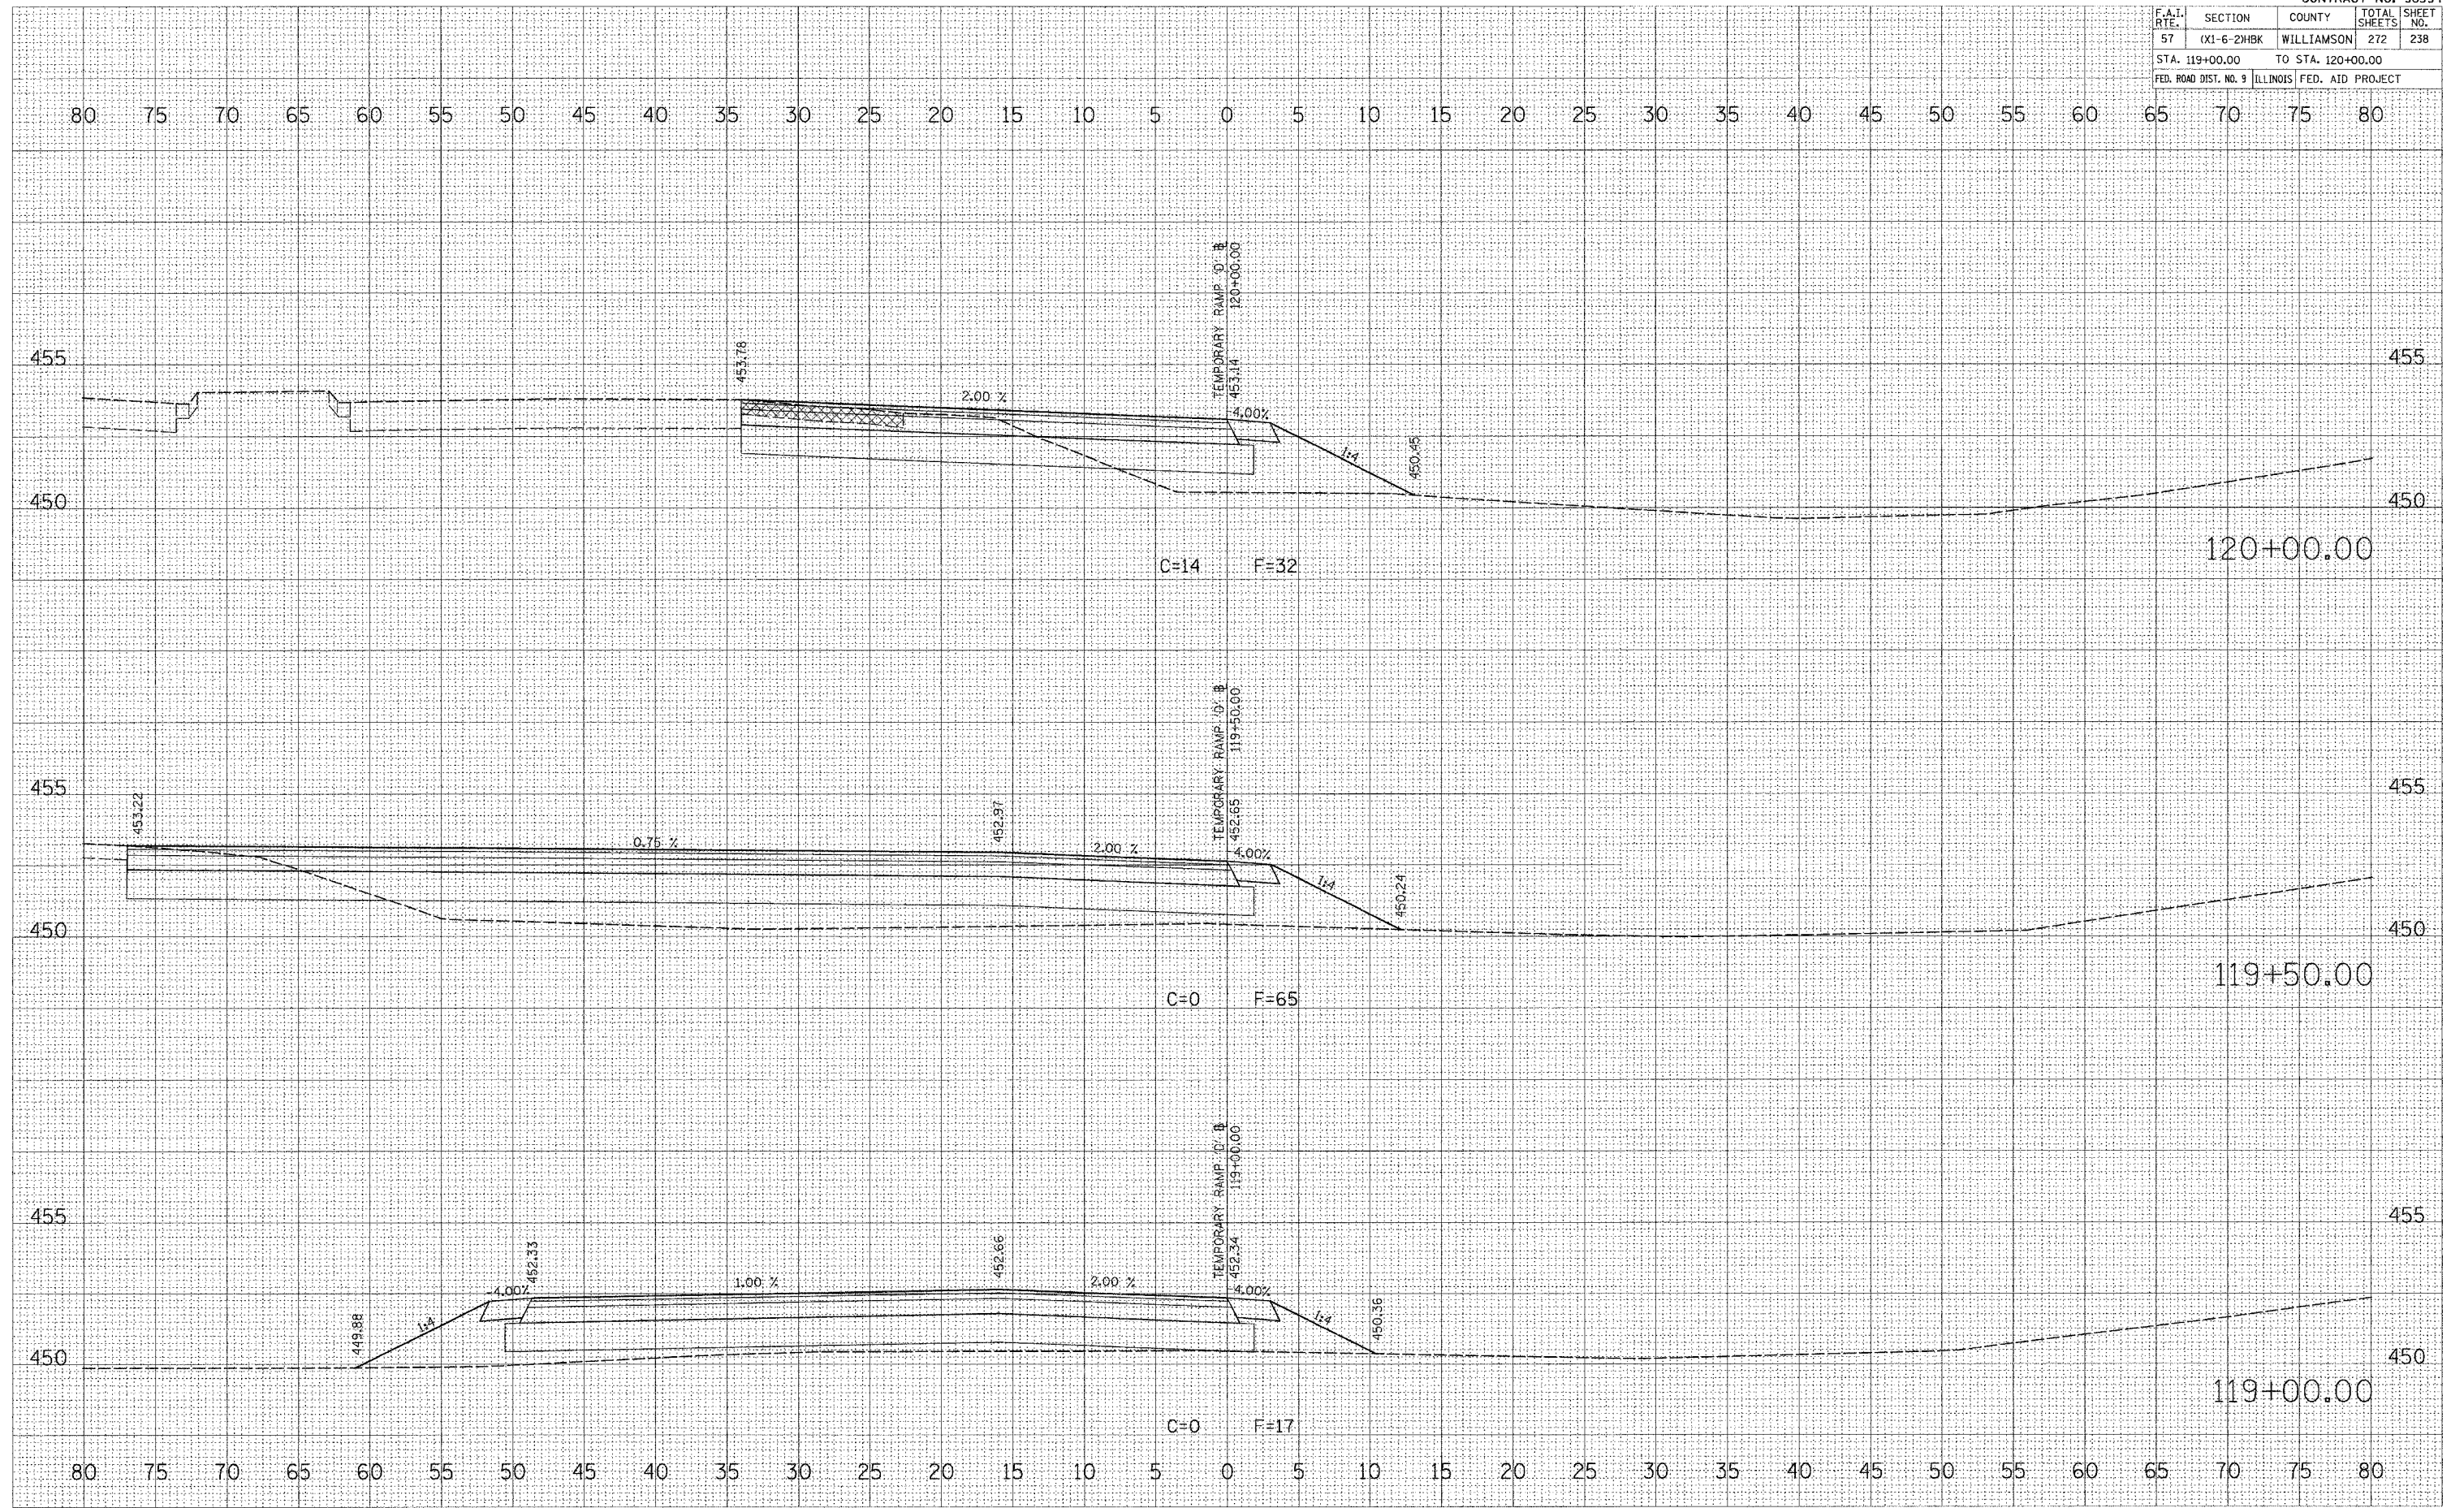

DATE: _____ BY: _____
 SURVEYED: _____
 SURVEY: _____
 TEMPLATE: _____
 AREAS: _____
 AREAS CHECKED: _____
 NO. _____

DATE: _____ BY: _____
 SURVEYED: _____
 SURVEY: _____
 TEMPLATE: _____
 AREAS: _____
 AREAS CHECKED: _____
 NO. _____

PLOT DATE = 9/28/2007
 FILE NAME = P:\98994\98994.dgn
 PLOT SCALE = 1/8" = 100'
 USER NAME = shorner

TEMPORARY RAMP "D" CROSS SECTIONS