


| F.A.I. RTE. | SECTION | COUNTY | TOTAL SHEETS | SHEET NO. |
|-----------------------|-----------|---------------------------|--------------|-----------|
| 57 | X1-6-2H8K | WILLIAMSON | 272 | 239 |
| STA. 120+50.00 | | TO STA. 121+00.00 | | |
| FED. ROAD DIST. NO. 9 | | ILLINOIS FED. AID PROJECT | | |

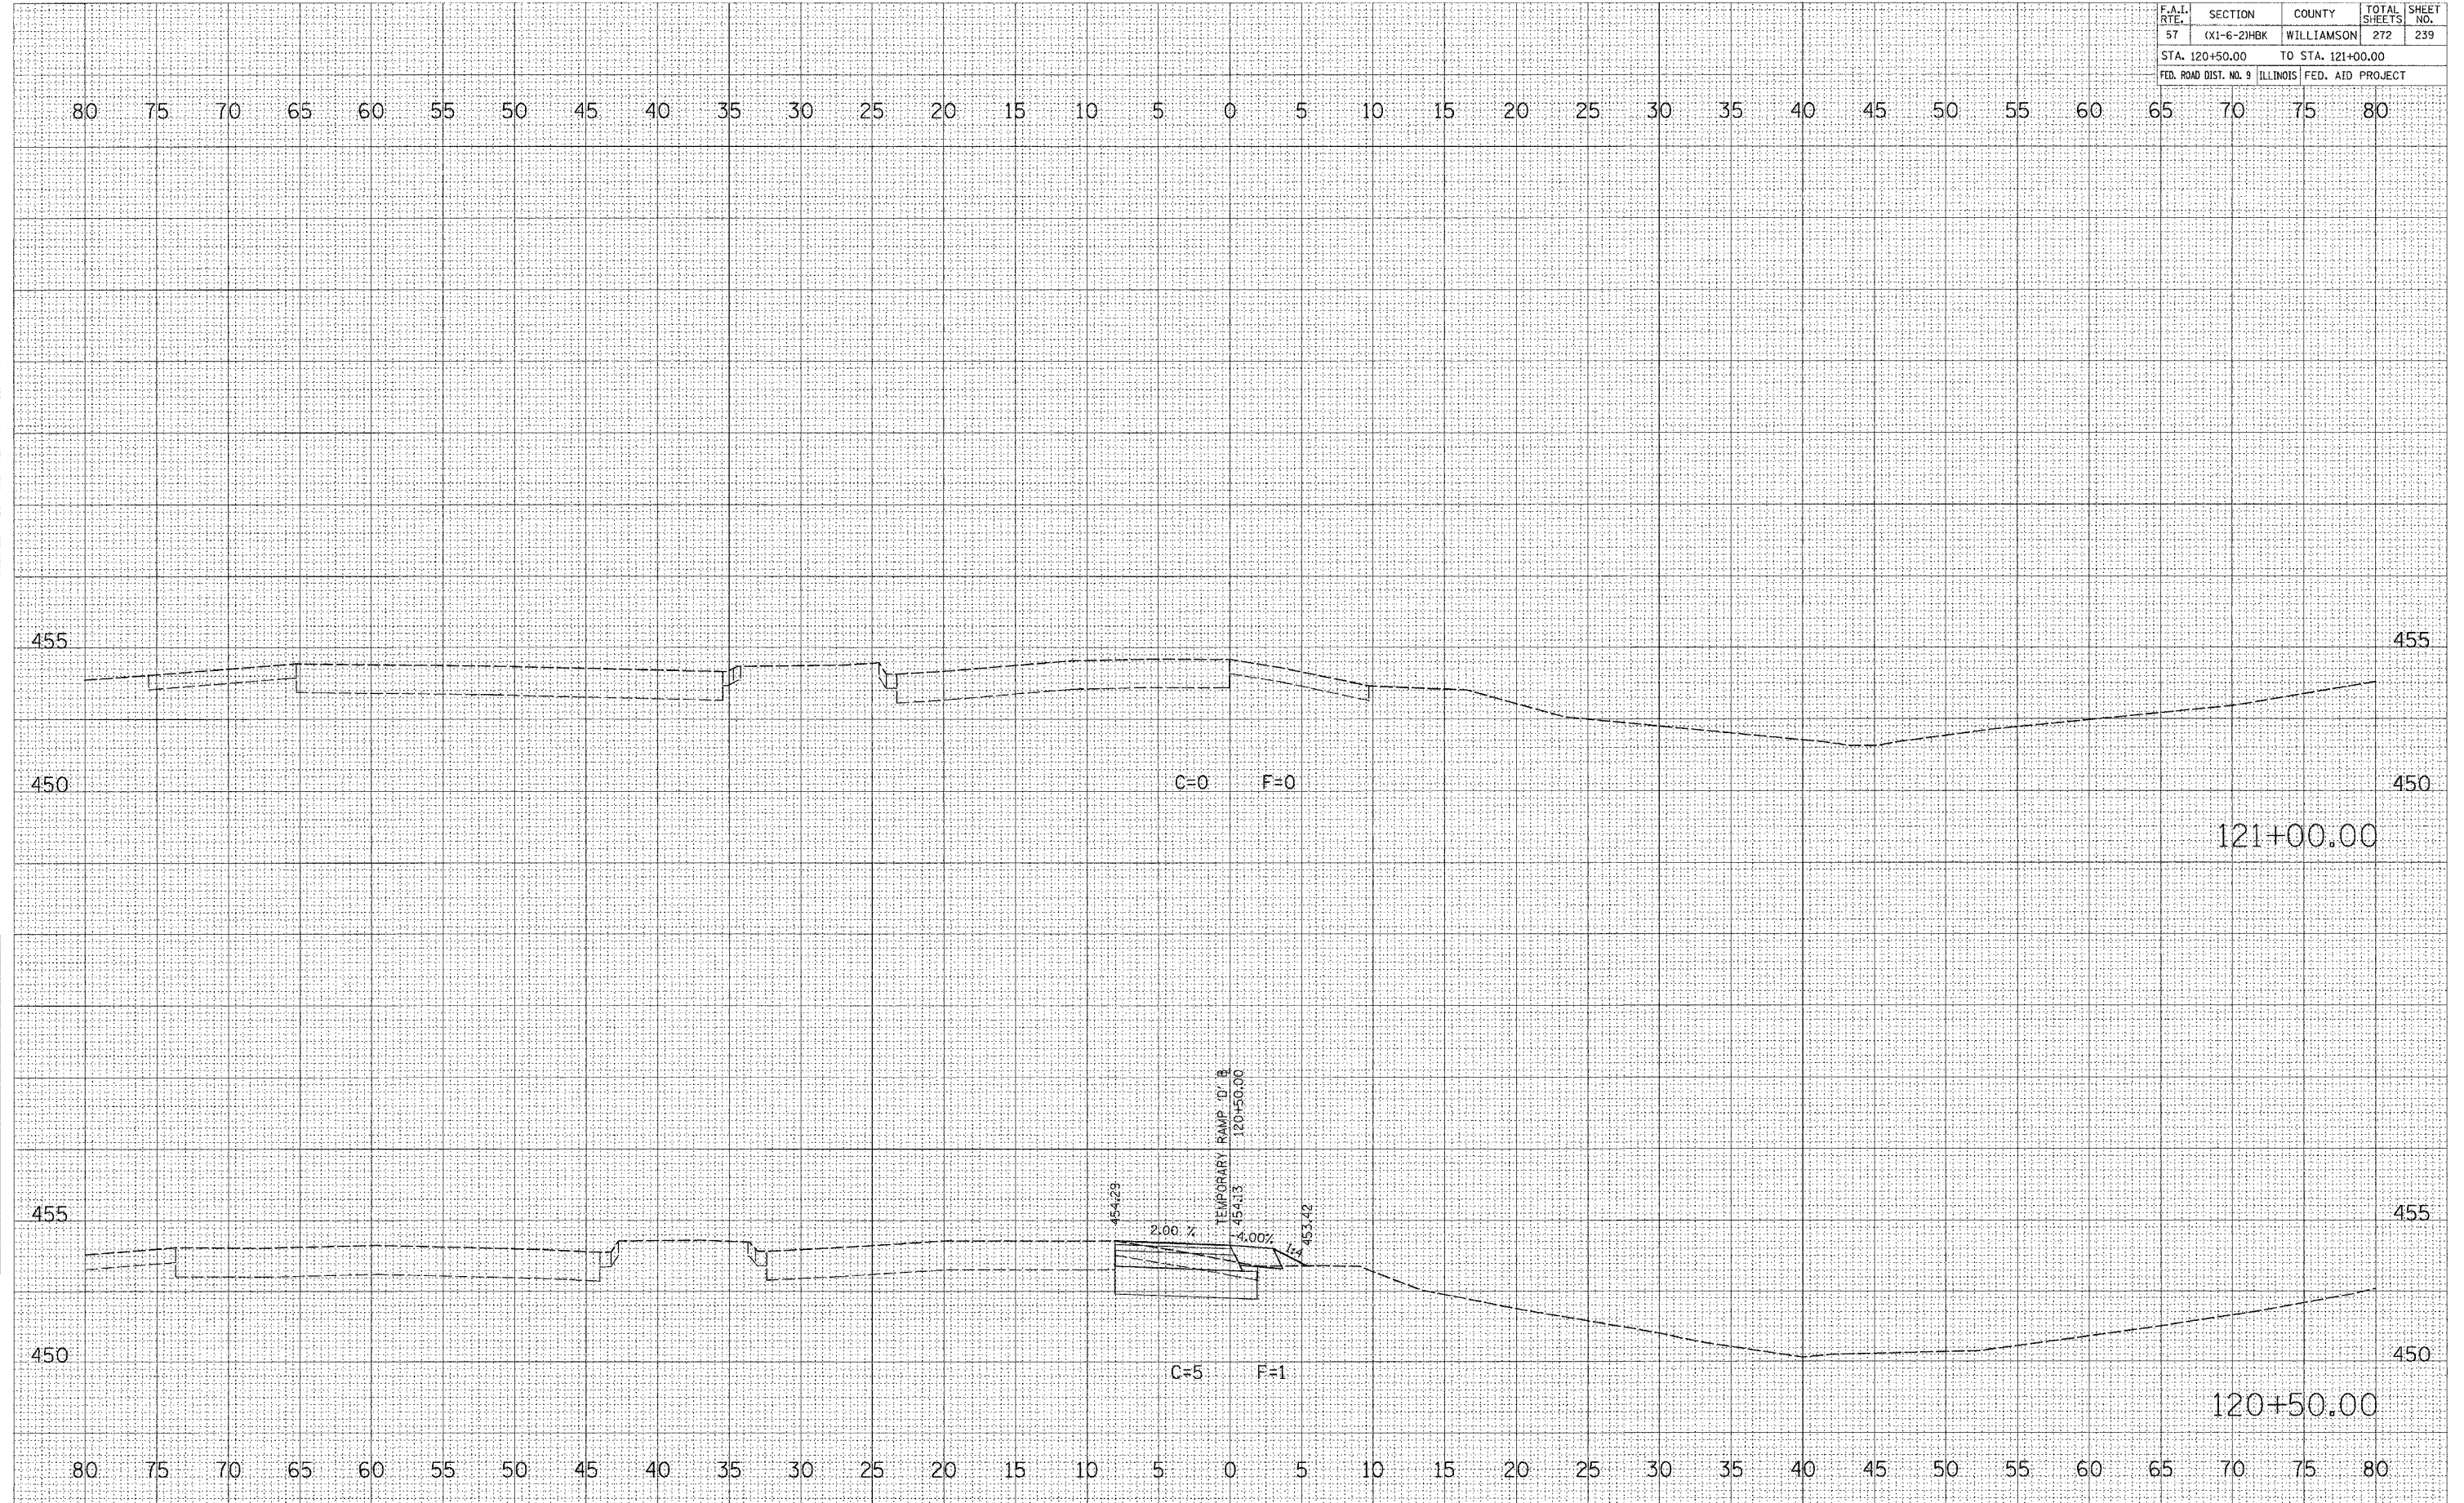

| | |
|----------|--|
| DATE | |
| BT | |
| SURVEYED | |
| REMARKS | |
| AREAS | |
| CHECKED | |
| NO. | |

| | |
|----------|--|
| DATE | |
| BT | |
| SURVEYED | |
| REMARKS | |
| AREAS | |
| CHECKED | |
| NO. | |

PLOT DATE = 3/20/2007
 FILE NAME = P:\04\0800\04\0800\04\0800.dwg
 PLOT SCALE = 5/8" = 1' / IN.
 USER NAME = dhanan

TEMPORARY RAMP "D" CROSS SECTIONS