


CONTRACT NO. 98994				
F.A.U. RTE.	SECTION	COUNTY	TOTAL SHEETS	SHEET NO.
9718	(X1-6-2)HRK	WILLIAMSON	272	240
STA. 24+25.00		TO STA. 24+50.00		
FED. ROAD DIST. NO. 9 ILLINOIS FED. AID PROJECT				

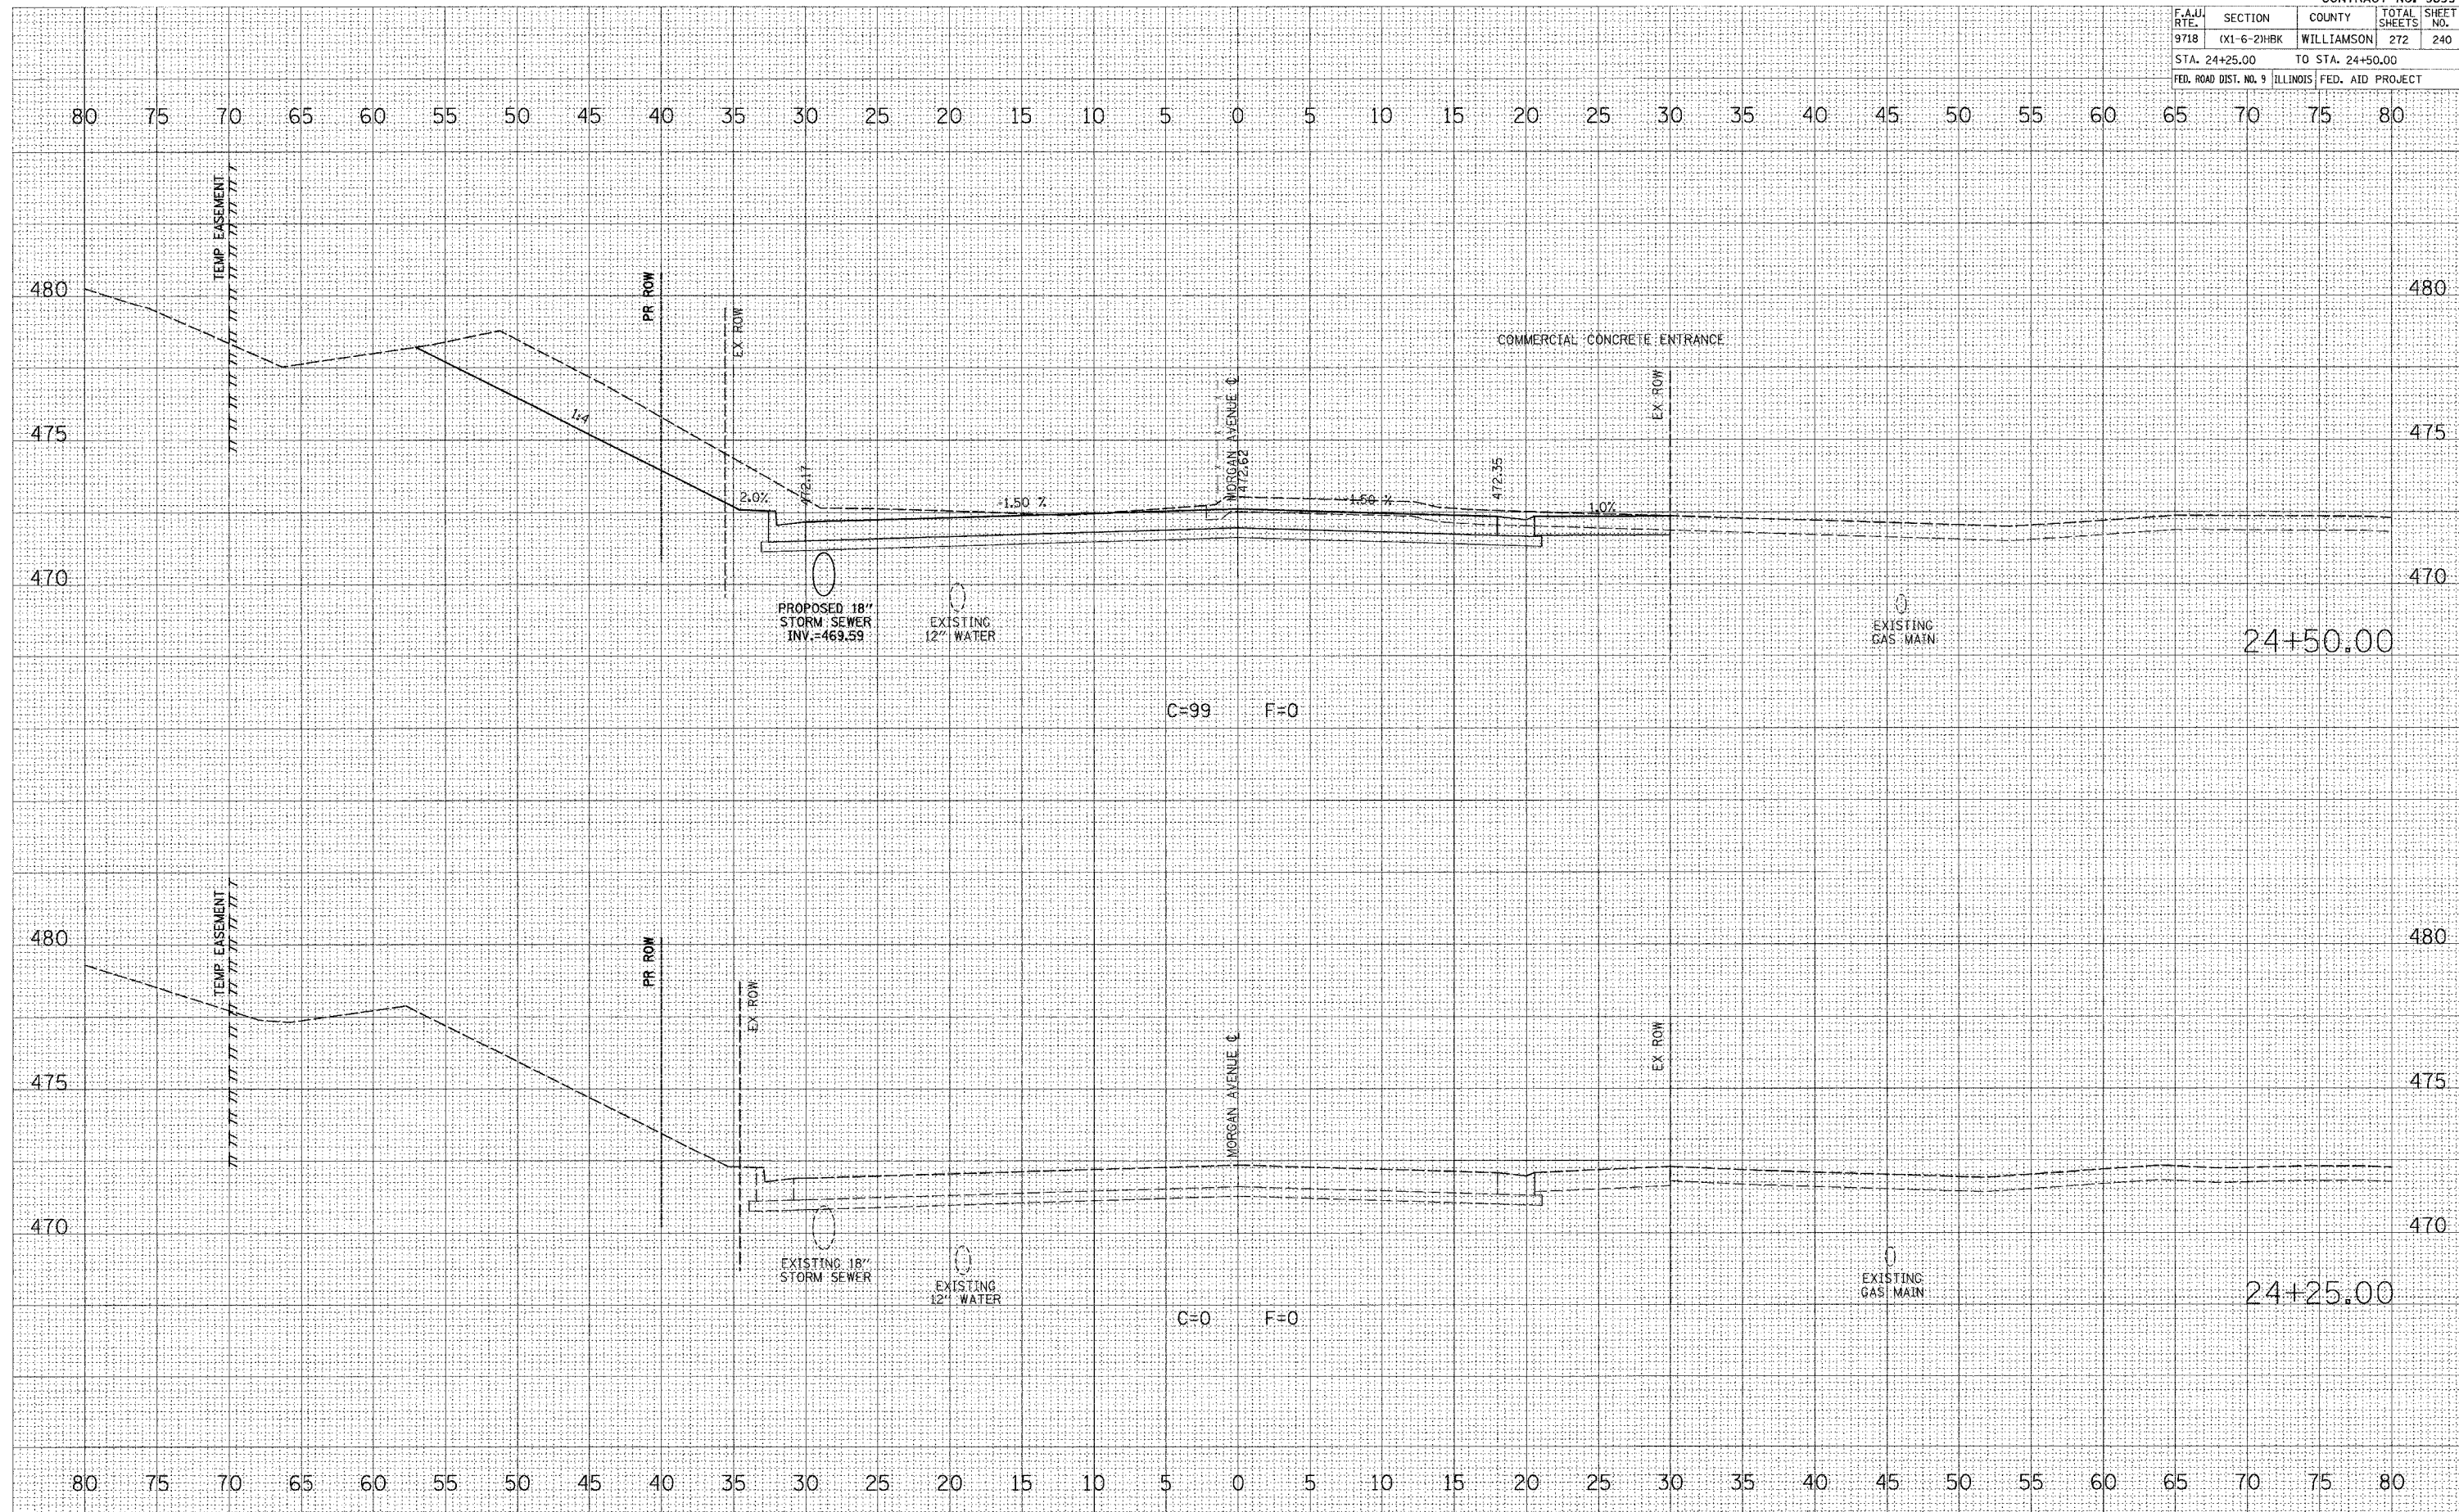

DATE	BY

DATE	BY

PLOT DATE = 9/28/2007
 FILE NAME = P:\062870\062870.dgn
 PLOT SCALE = 1/8" = 1' IN.
 USER NAME = jboerner

MORGAN AVENUE CROSS SECTIONS