


CONTRACT NO. 98994				
F.A.U. RTE.	SECTION	COUNTY	TOTAL SHEETS	SHEET NO.
9718	(X1-6-2)HRK	WILLIAMSON	272	241
STA. 24+75.00 TO STA. 25+00.00				
FED. ROAD DIST. NO. 9 ILLINOIS			FED. AID PROJECT	

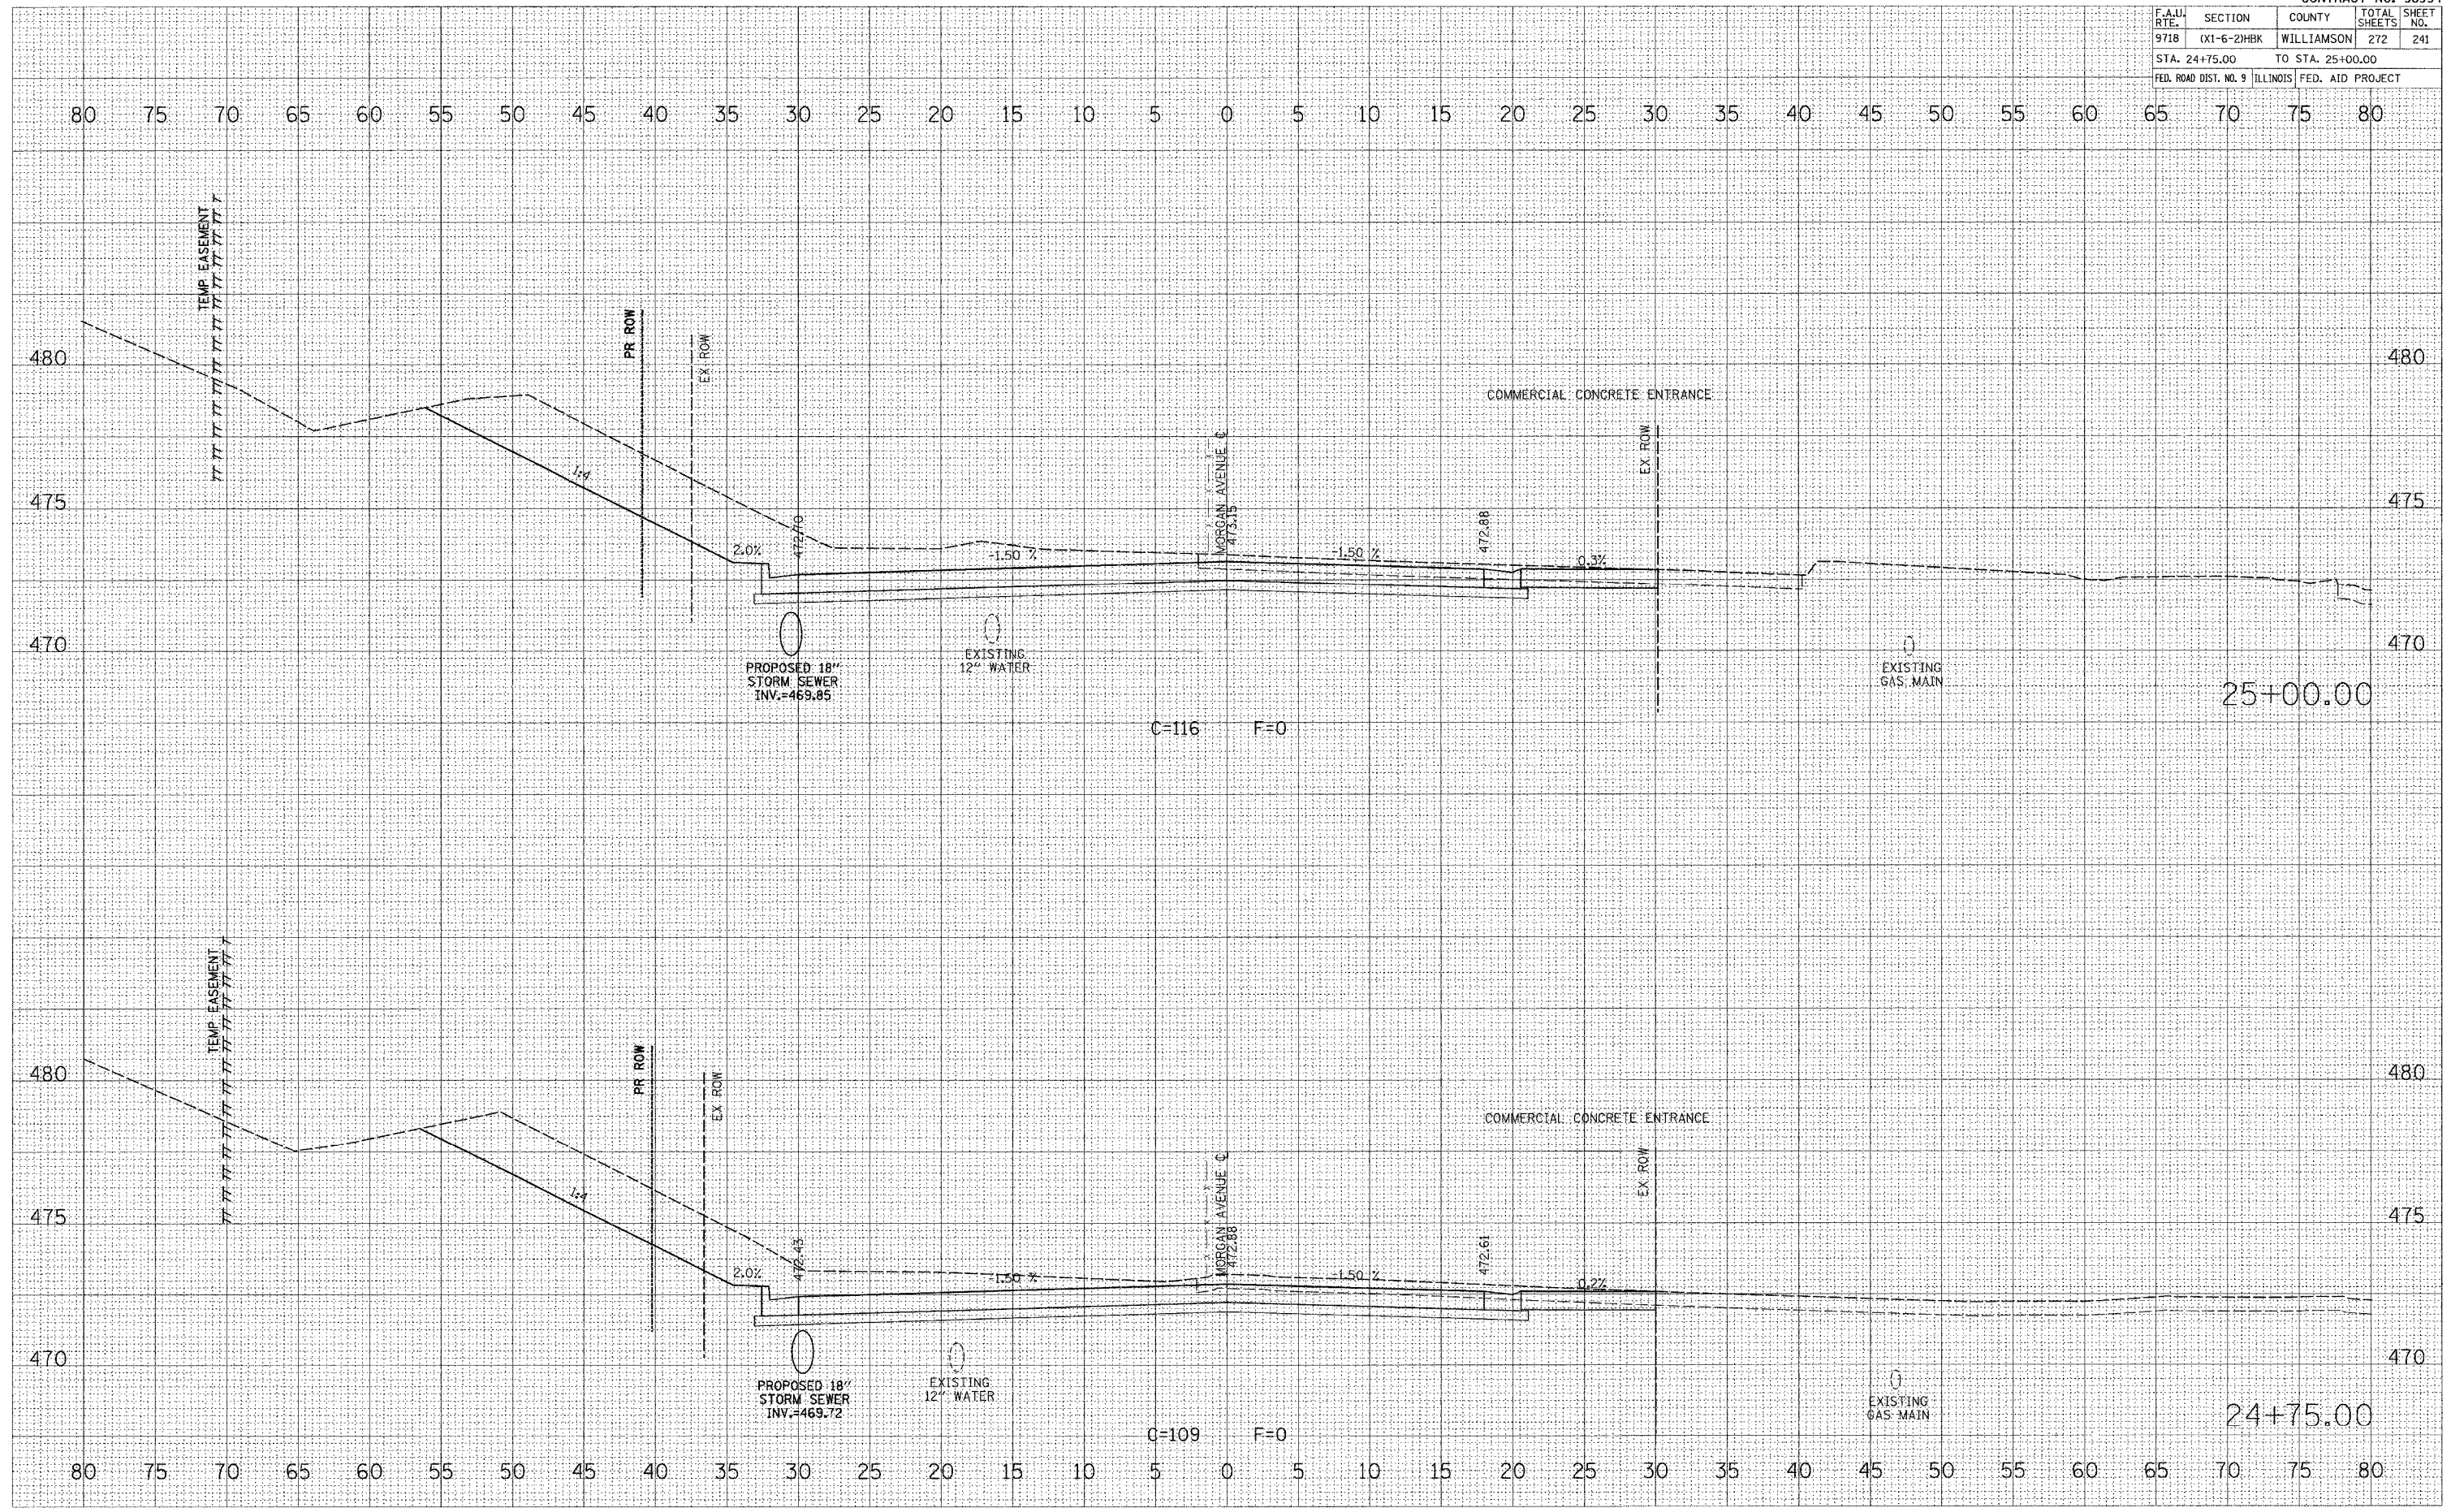

DATE	BY
FINAL SURVEY	
NOTE BOOK	
AREAS CHECKED	

DATE	BY
ORIGINAL SURVEY	
NOTE BOOK	
AREAS CHECKED	

PLOT DATE = 3/28/2007
 FILE NAME = P:\M\98994\98994.dwg
 PLOT SCALE = 1/8" = 1' IN.
 USER NAME = dbarner