


CONTRACT NO. 98994				
F.A.U. RTE.	SECTION	COUNTY	TOTAL SHEETS	SHEET NO.
9718	01-6-2HBK	WILLIAMSON	272	242
STA. 25+25.00		TO STA. 25+50.00		
FED. ROAD DIST. NO. 9	ILLINOIS	FED. AID PROJECT		

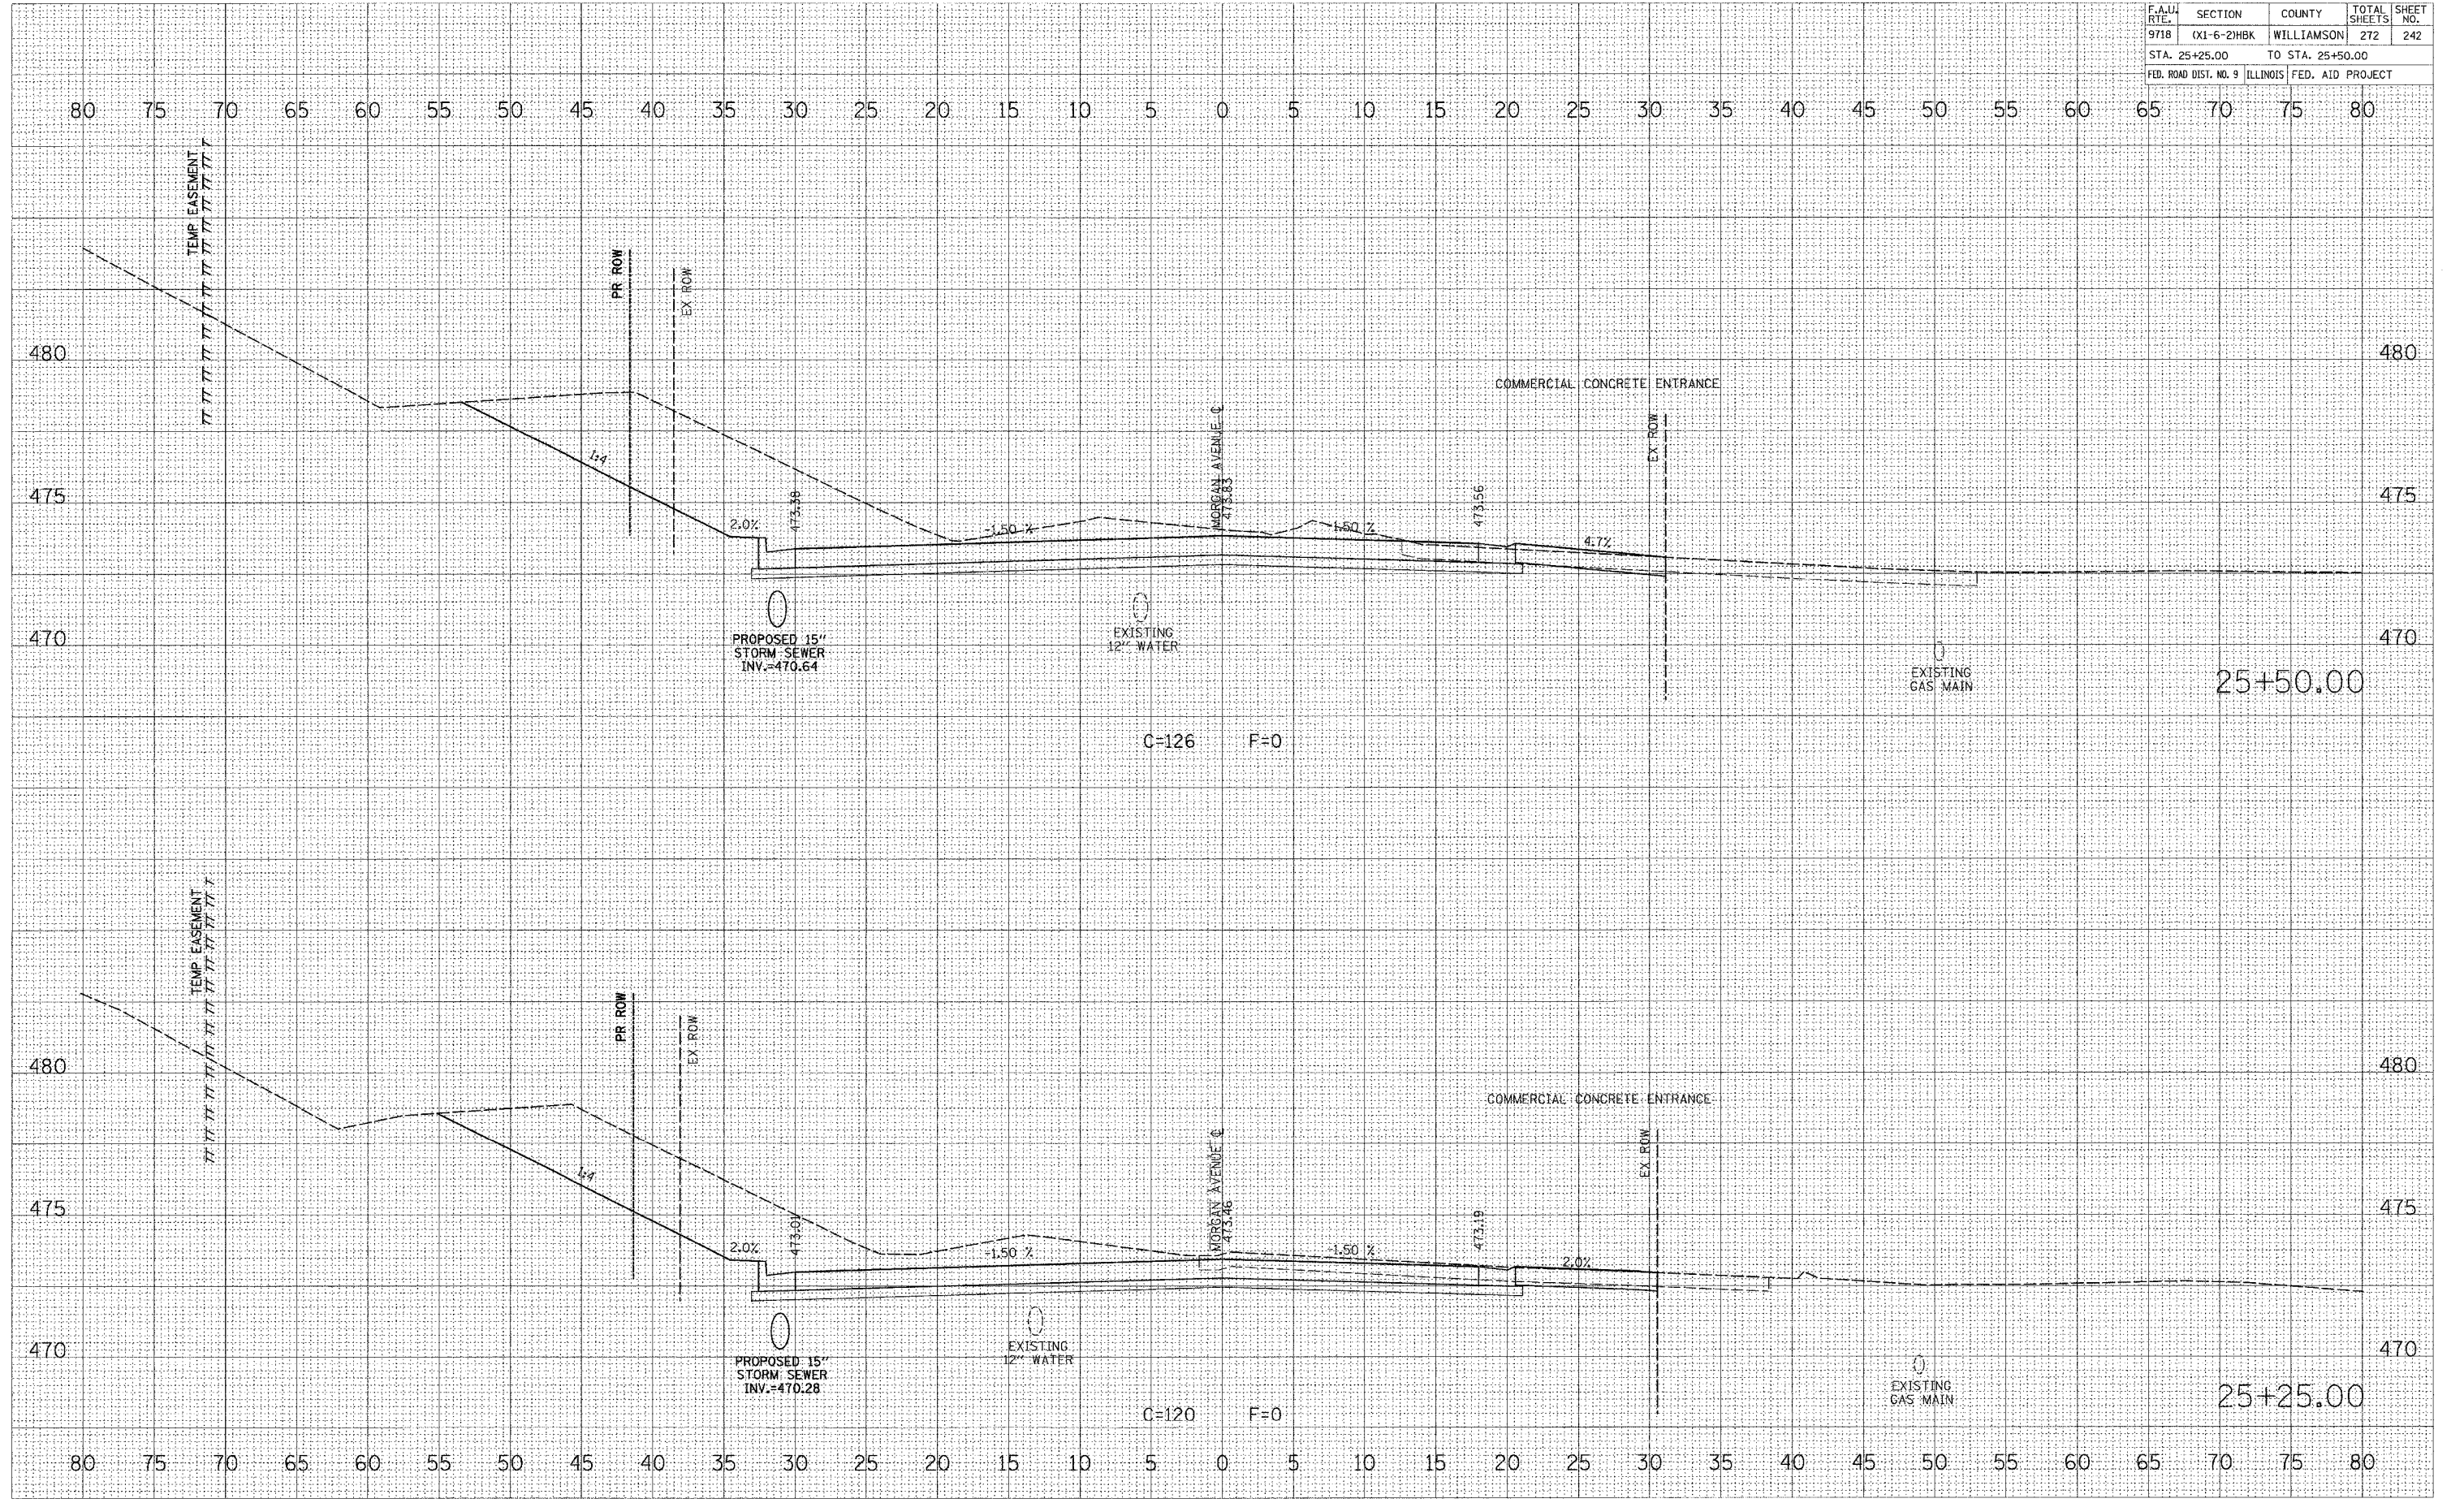

FINAL SURVEY BY DATE
 SURVEYED BY DATE
 TEMPLATE NO.
 NOTE BOOK NO.
 AREAS CHECKED

ORIGINAL SURVEY BY DATE
 SURVEYED BY DATE
 TEMPLATE NO.
 NOTE BOOK NO.
 AREAS CHECKED

PLOT DATE = 3/20/2007
 FILE NAME = F:\046600\morg\morg-gha-1-draw\1-e.dwg
 PLOT SCALE = 5:0000 / IN.
 USER NAME = dhoerner