


| F.A.U. RTE.           | SECTION    | COUNTY                    | TOTAL SHEETS | SHEET NO. |
|-----------------------|------------|---------------------------|--------------|-----------|
| 9718                  | CX1-6-2HBK | WILLIAMSON                | 272          | 246       |
| STA. 27+25.00         |            | TO STA. 27+50.00          |              |           |
| FED. ROAD DIST. NO. 9 |            | ILLINOIS FED. AID PROJECT |              |           |

|               |    |      |
|---------------|----|------|
| FINAL SURVEY  | BY | DATE |
| NOTE BOOK     |    |      |
| AREAS CHECKED |    |      |

|                 |    |      |
|-----------------|----|------|
| ORIGINAL SURVEY | BY | DATE |
| NOTE BOOK       |    |      |
| AREAS CHECKED   |    |      |

PLOT DATE = 3/20/2007  
 FILE NAME = P:\046500\dgn\948680morg-st-hd-1.dwg  
 PLOT SCALE = 5.0000 / IN.  
 USER NAME = dbarner

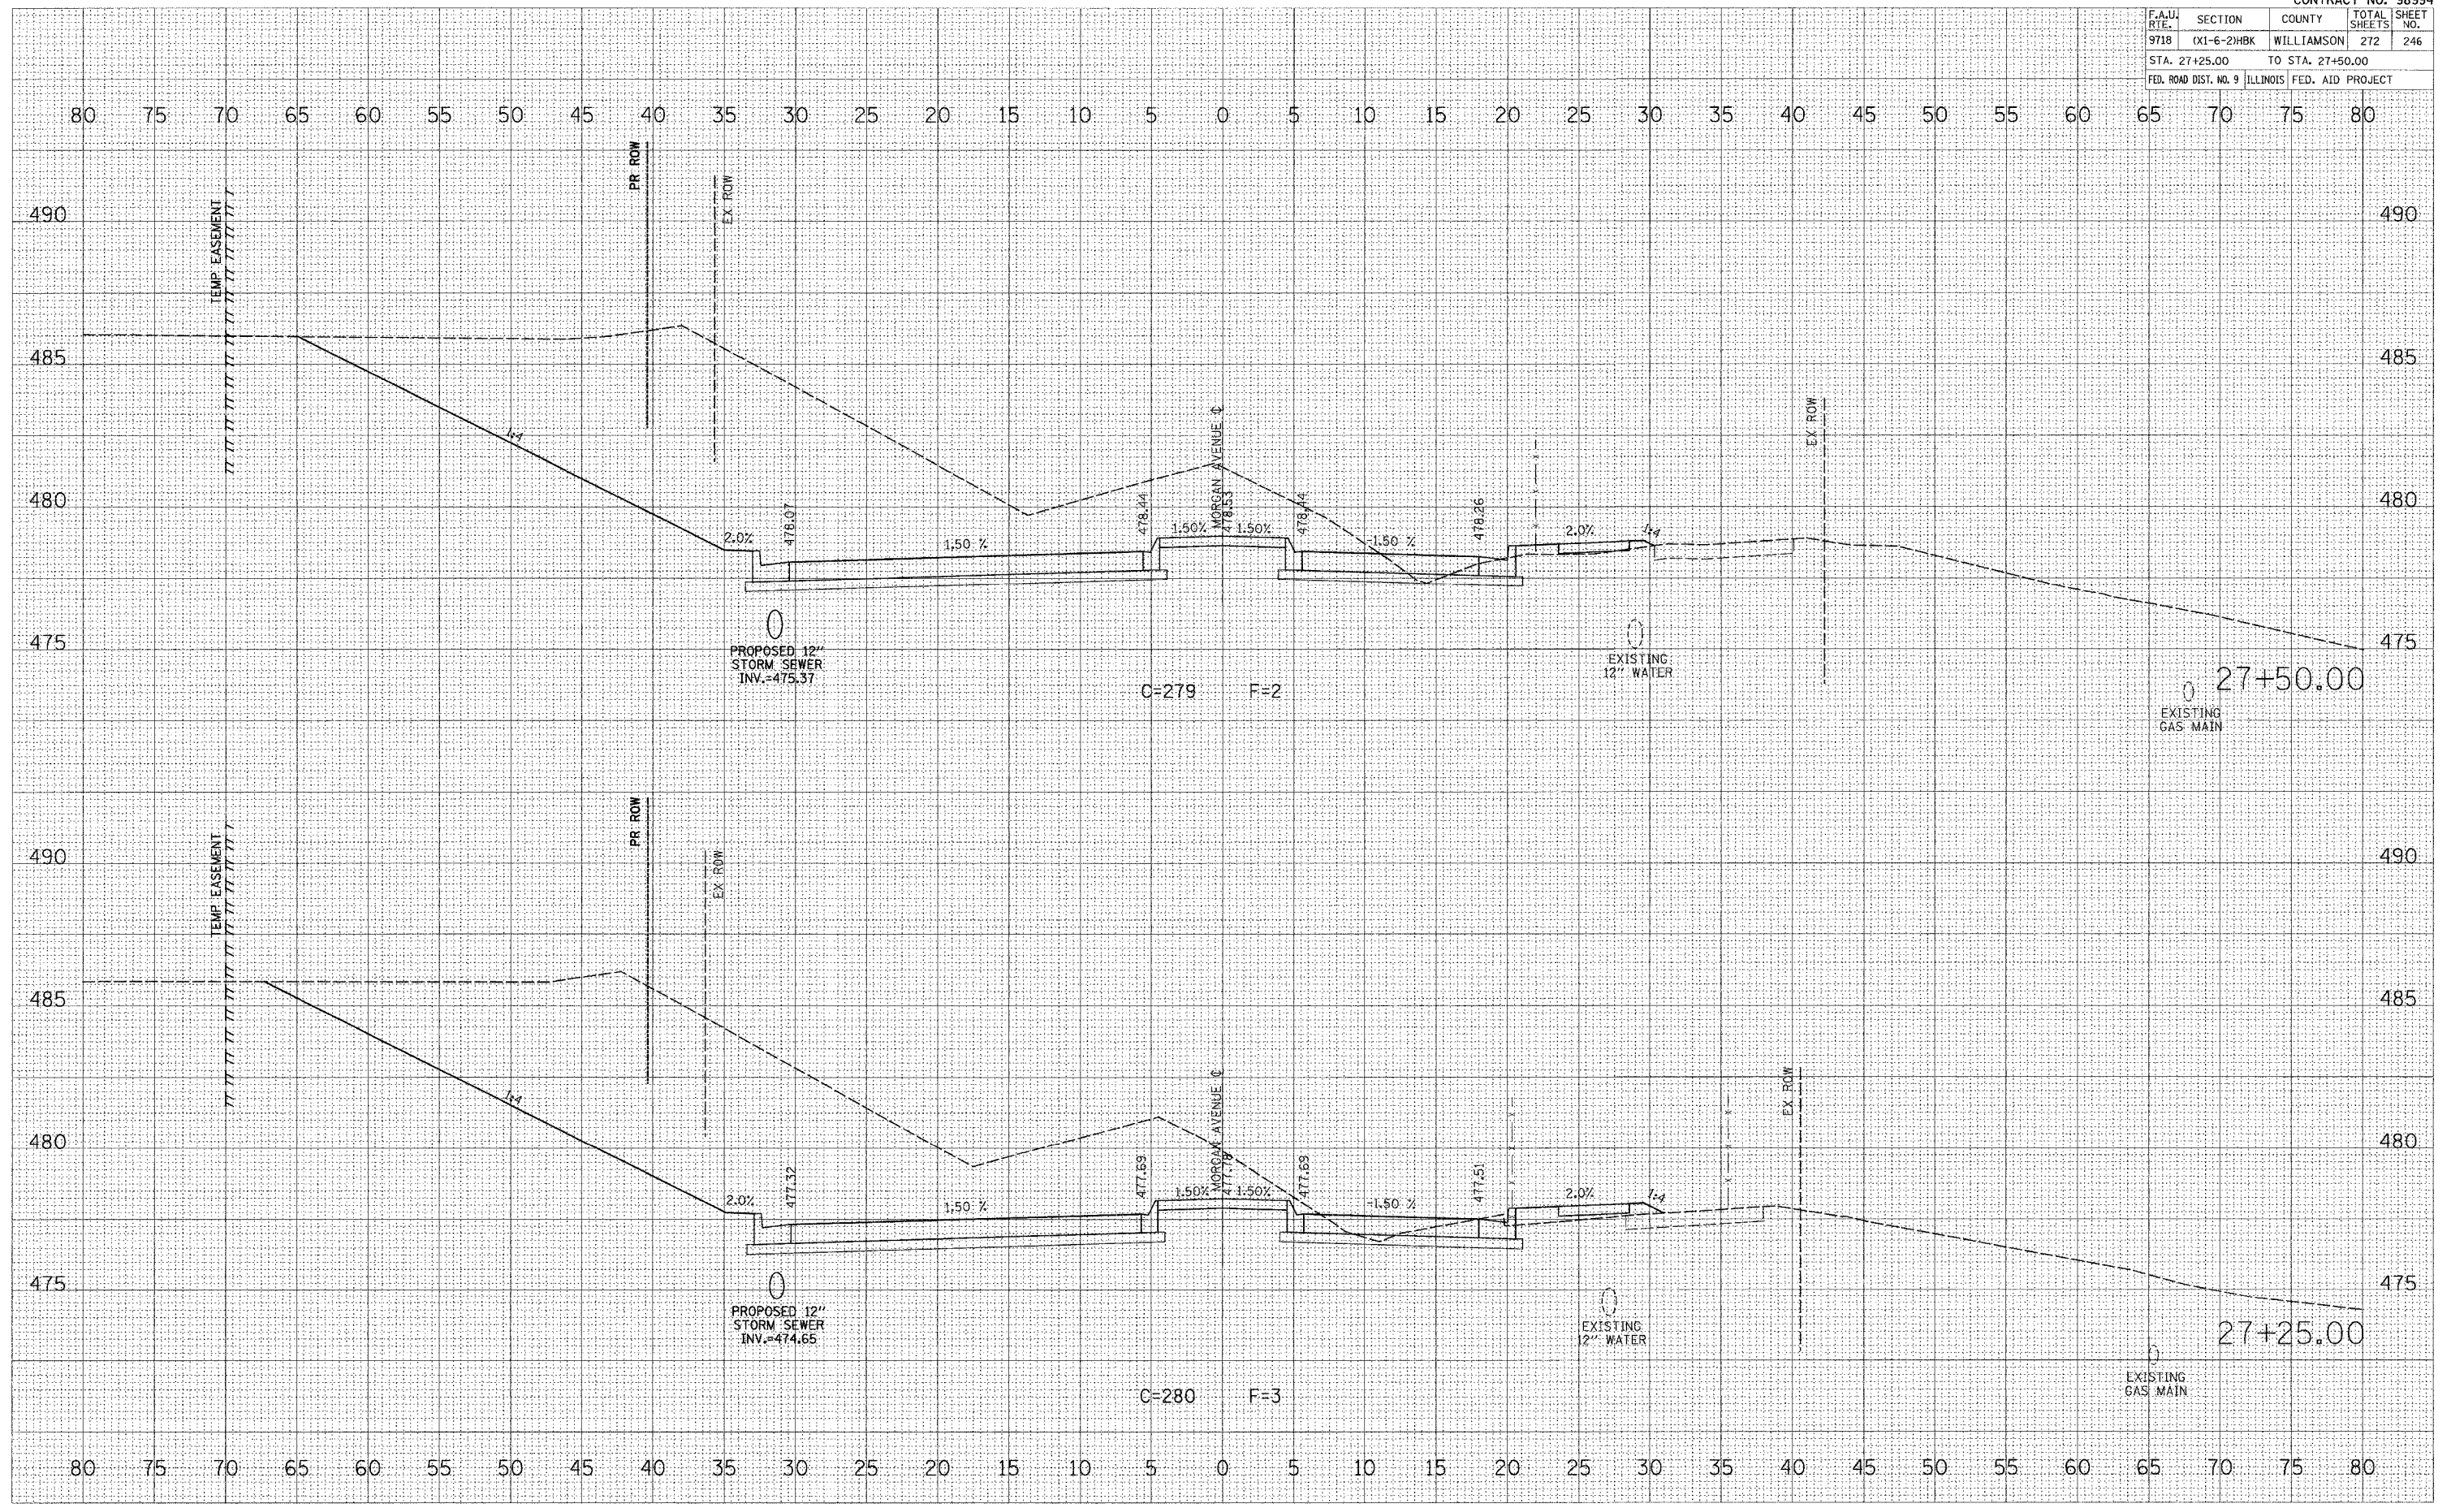

MORGAN AVENUE CROSS SECTIONS