


CONTRACT NO. 98994				
F.A.U. RTE.	SECTION	COUNTY	TOTAL SHEETS	SHEET NO.
9718	(X1-6-2)HBK	WILLIAMSON	272	248
STA. 28+25.00		TO STA. 28+50.00		
FED. ROAD DIST. NO. 9		ILLINOIS FED. AID PROJECT		

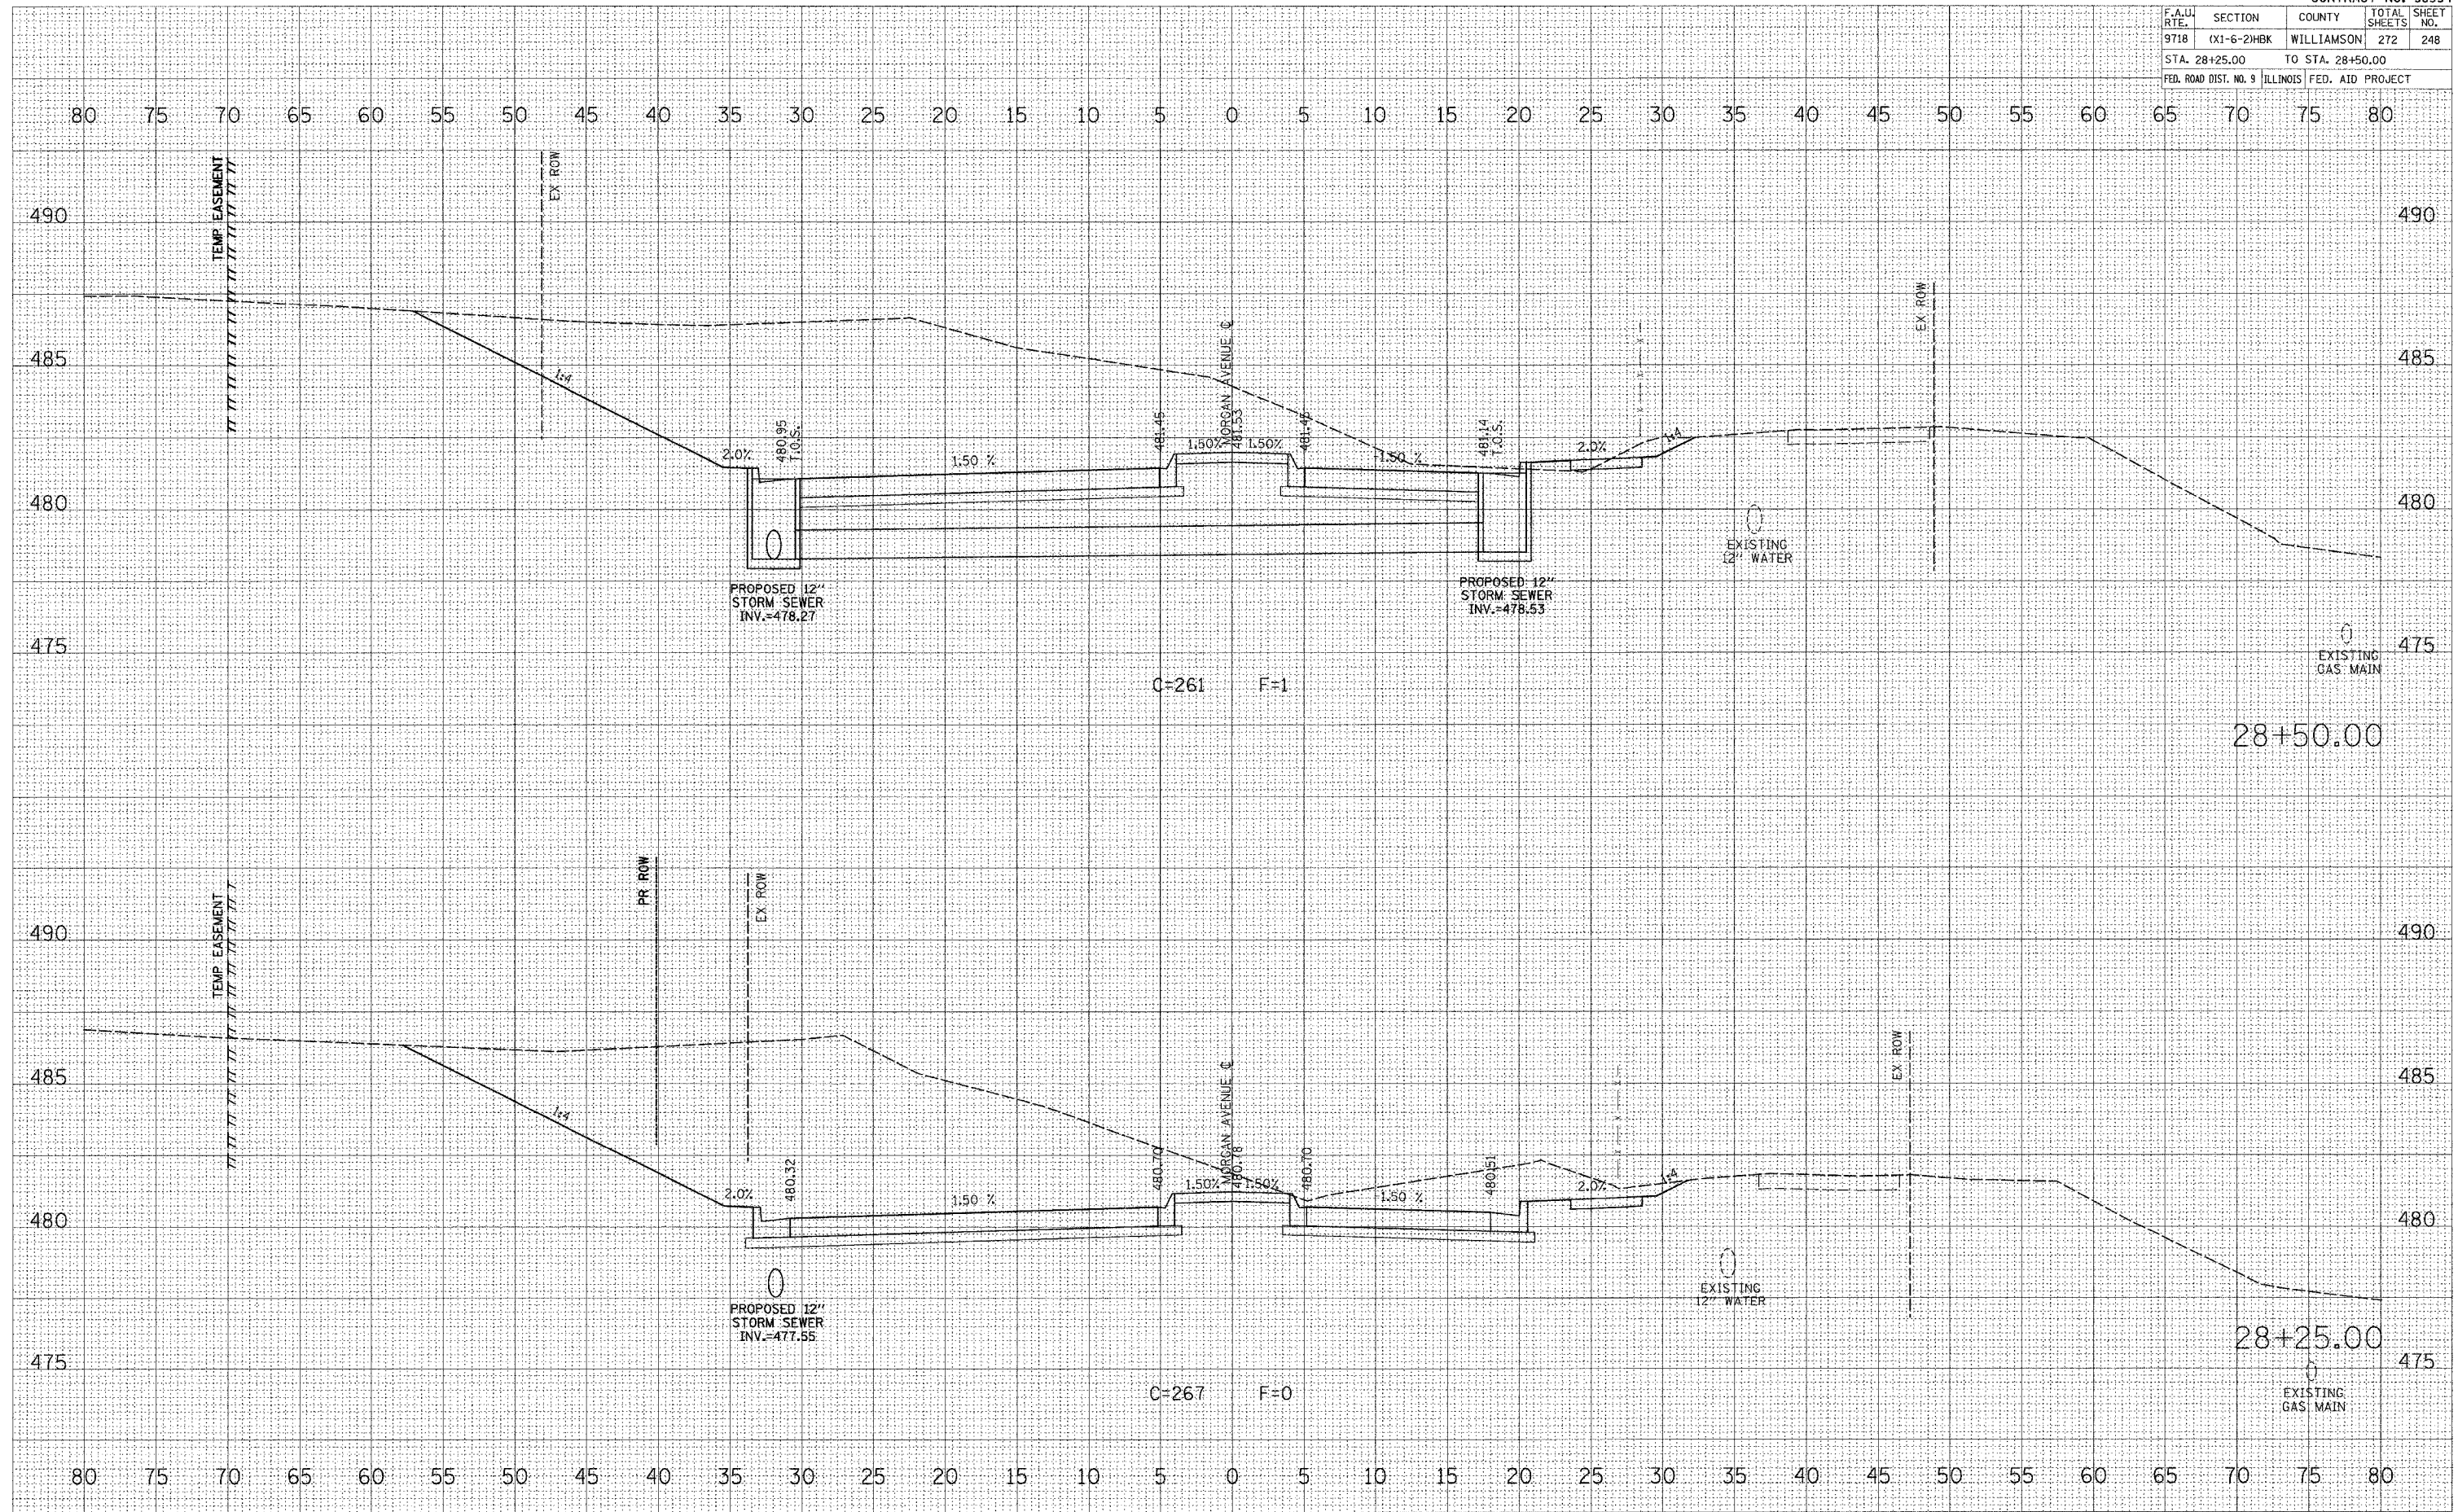

FINAL SURVEY	DATE
SURVEYED	BY
NOTE BOOK	
TEMPLE	
AREAS CHECKED	
NO.	

ORIGINAL SURVEY	DATE
SURVEYED	BY
NOTE BOOK	
TEMPLE	
AREAS CHECKED	
NO.	

PLOT DATE = 3/28/2007
 FILE NAME = P:\M\6880\6880.dwg
 PLOT SCALE = 1/8" = 10'-0"
 USER NAME = jsharper