


CONTRACT NO. 98994				
F.A.U. RTE.	SECTION	COUNTY	TOTAL SHEETS	SHEET NO.
9718	(X1-6-2)HBK	WILLIAMSON	272	254
STA. 31+25.00 TO STA. 31+50.00				
FED. ROAD DIST. NO. 9 ILLINOIS FED. AID PROJECT				

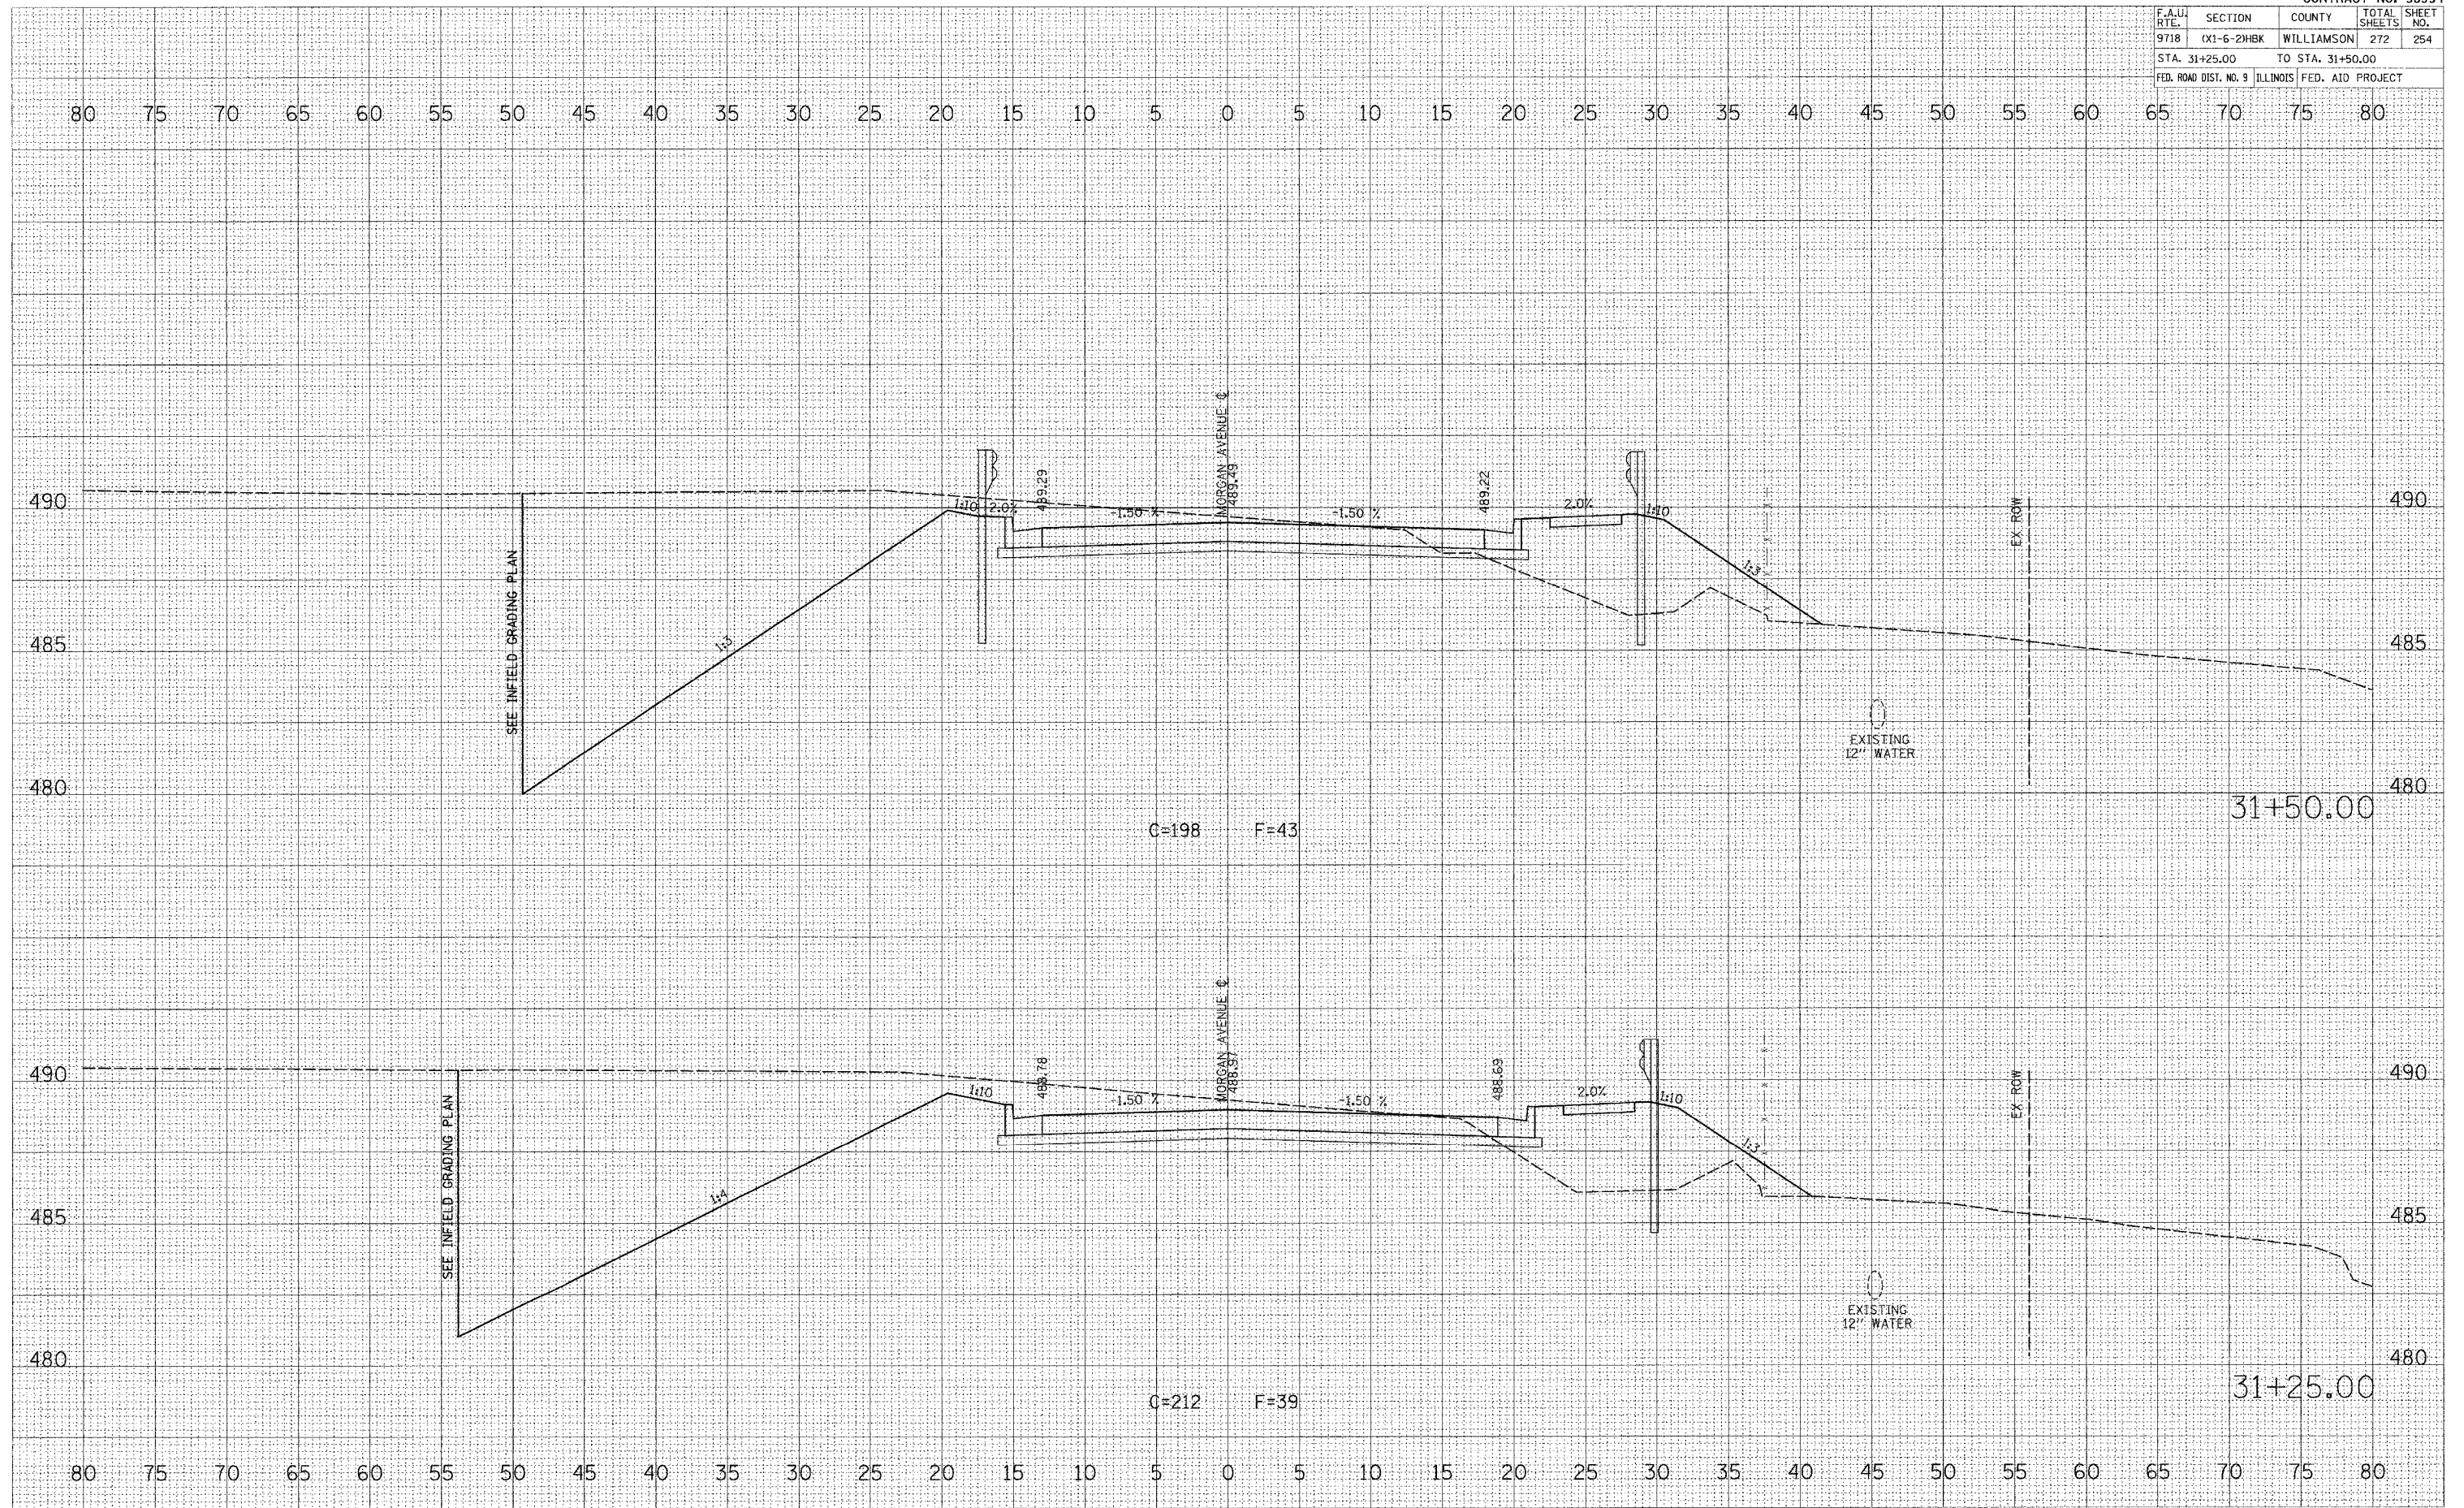

FINAL SURVEY BY DATE
 SURVEYED BY DATE
 NOTE BOOK NO.
 AREAS CHECKED

ORIGINAL SURVEY BY DATE
 SURVEYED BY DATE
 NOTE BOOK NO.
 AREAS CHECKED

PLOT DATE = 9/20/2007
 FILE NAME = P:\A\6870\Jpr\040606morg-aj-ent-dpnote-book
 PLOT SCALE = 5/8" = 1' IN.
 USER NAME = jhammer

MORGAN AVENUE CROSS SECTIONS